

**PLANNING**




**Front Elevation**

- Black flu
- Blue/ black roof tiles
- Stained timber post
- Suspended timber decking



**Side Elevation**

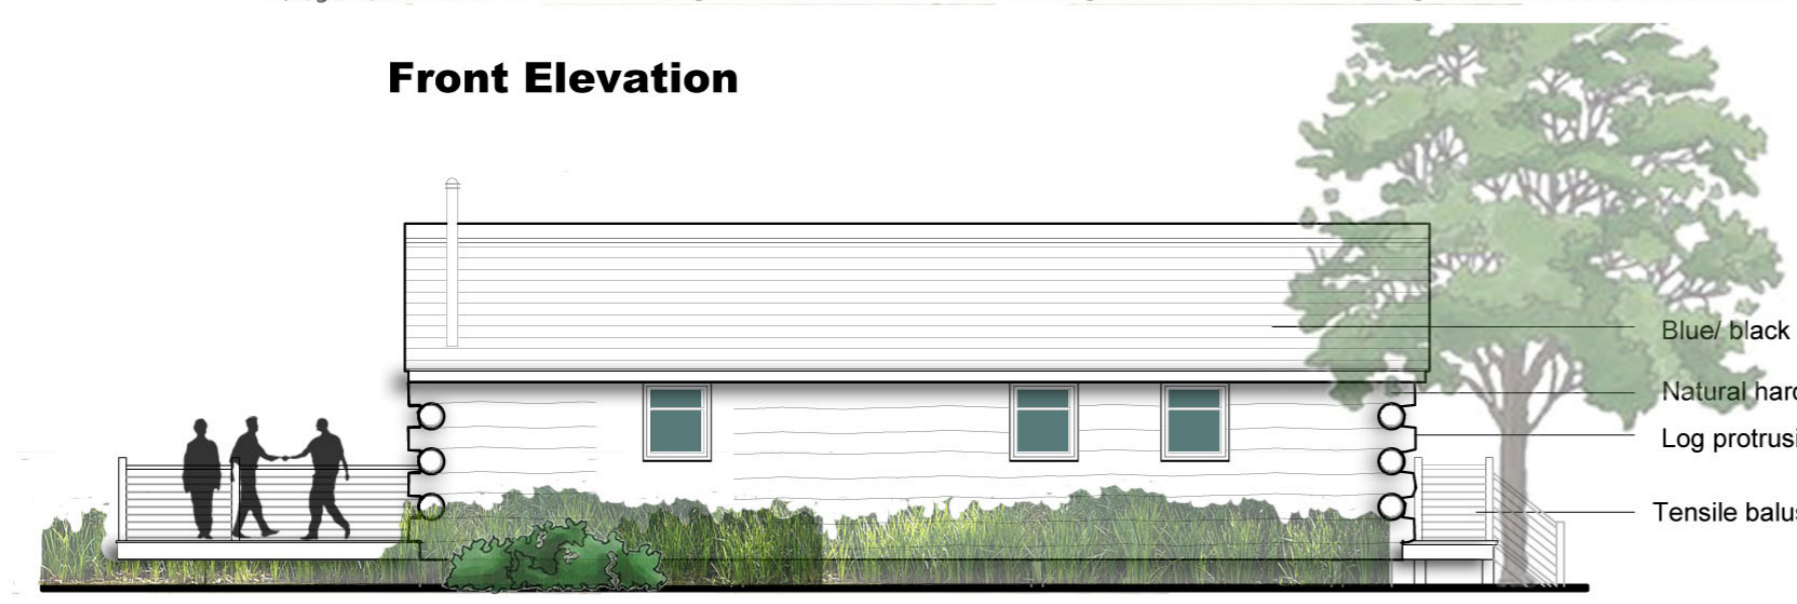


**Rear Elevation**

- Blue/ black roof tiles
- Natural hardwood logs to form chalet effect
- Log protrusions
- Tensile balustrading with timber uprights



**Side Elevation**

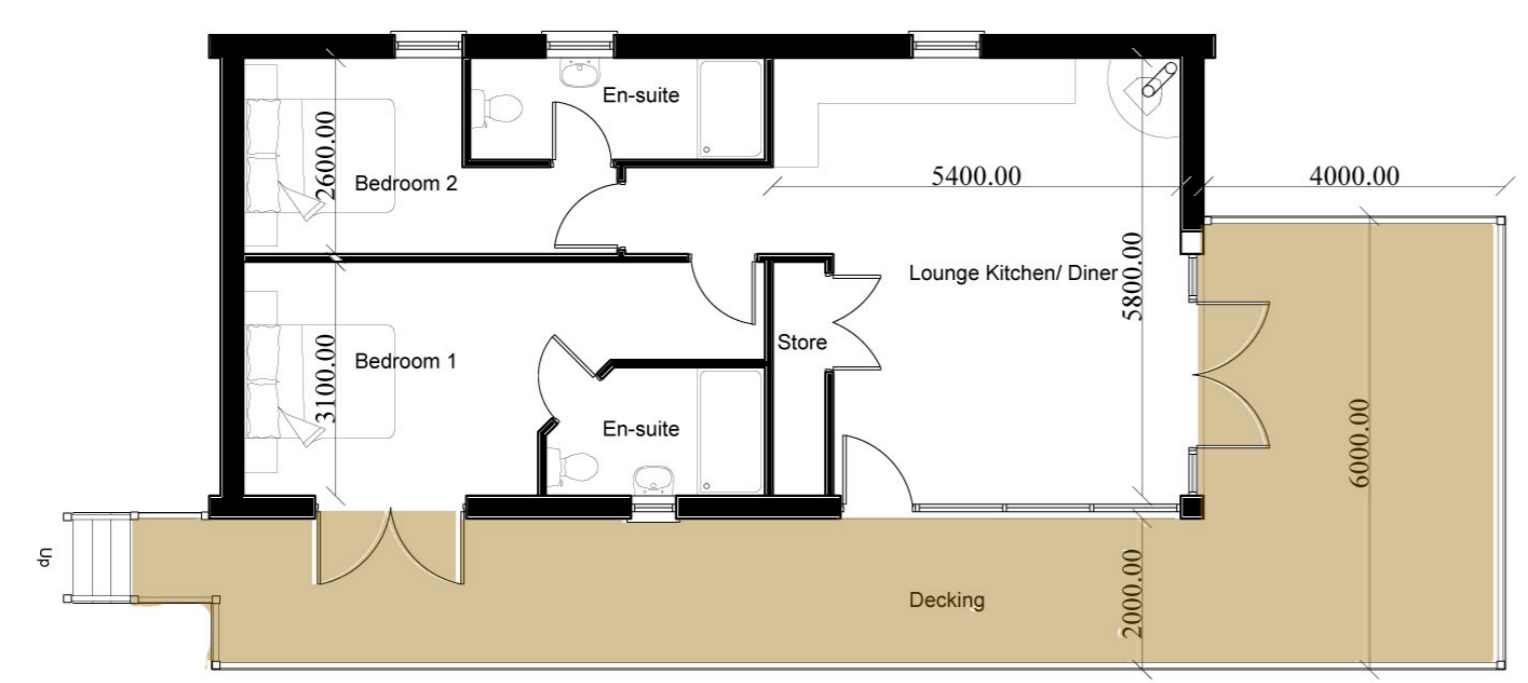

**4 no. Person Chalet Floor Plan**  
Gross internal floor area = 71.9 sqm

Rev	Details	Date/Chk
CLIENT		
<b>Mr. D. Fletcher</b>		
PROJECT		
Proposed leisure development Land opposite the Hand and Diamond public house, Coedway, Powys		
DRAWING		
Proposed 4 no. person chalet (Units 1, 4, and 5)		
DRAWING NUMBER	REVISION	SCALE@A2 DATE
20/10483/105	RGC	1:100 17.12.2020
		DRAWN BY CHECKED BY

**mtc**  
planning and design  
architect town planning building surveying

Barn 5a  
Sutton Hall Farm, Sutton Maddock  
Shropshire TF119NQ  
Tel 01952 730 492 Fax 01952 730 492/863