




GROUND FLOOR PLAN

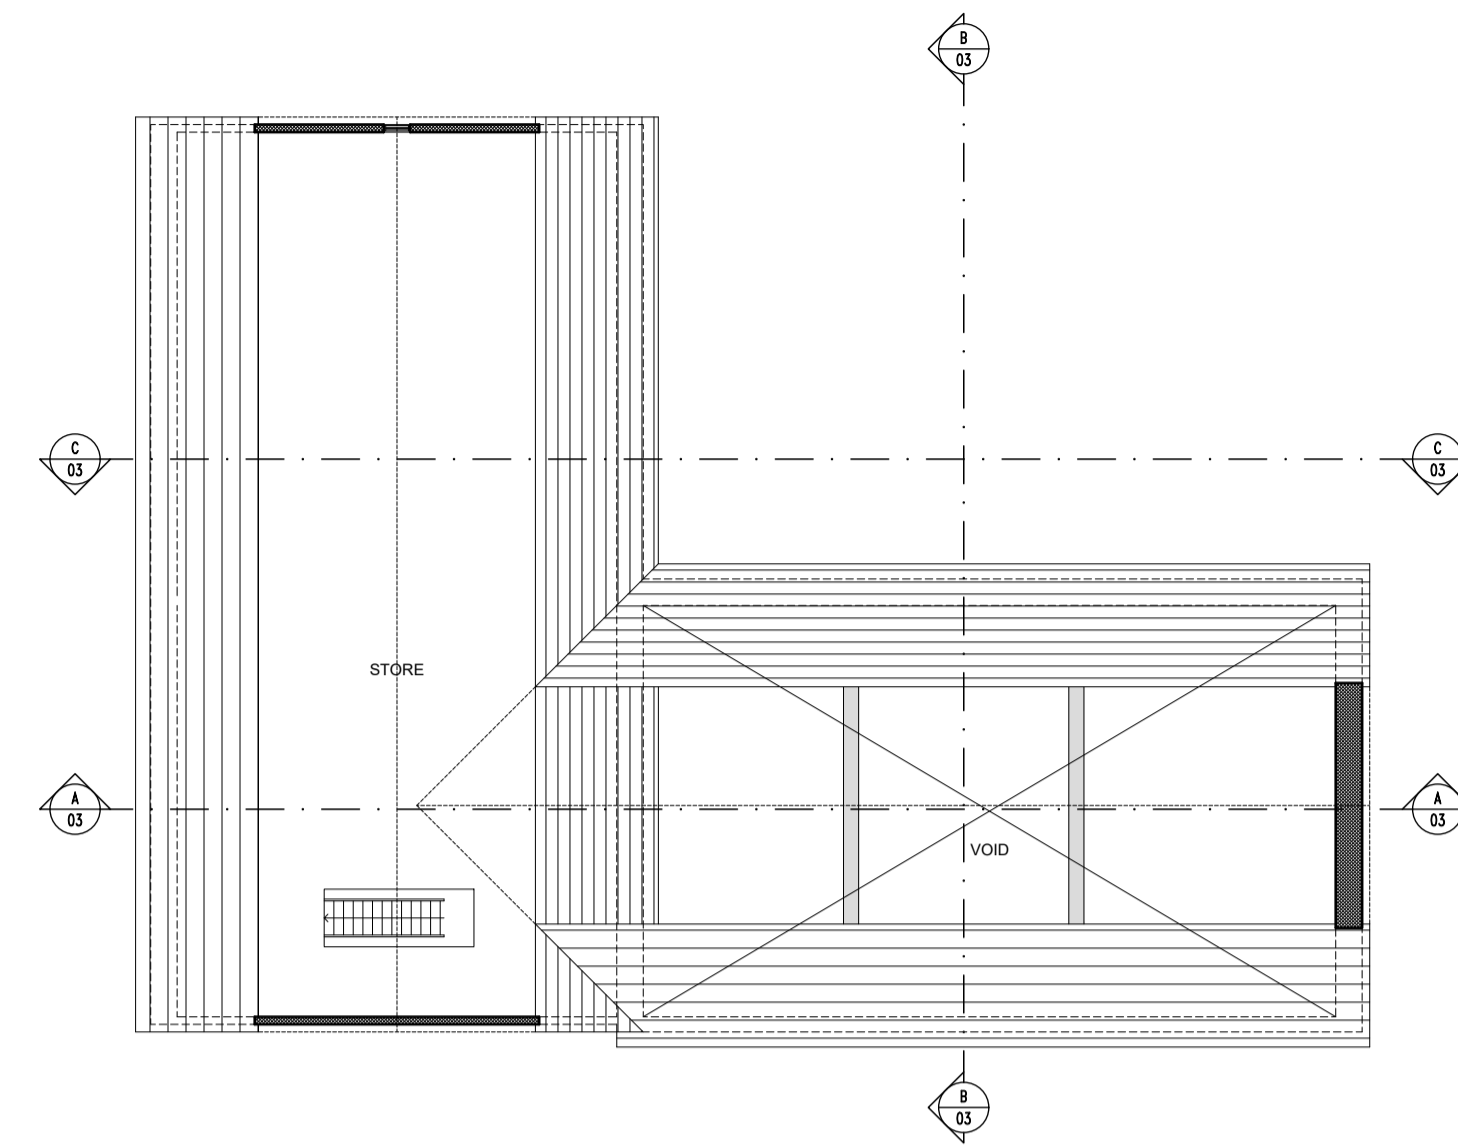


FIRST FLOOR PLAN

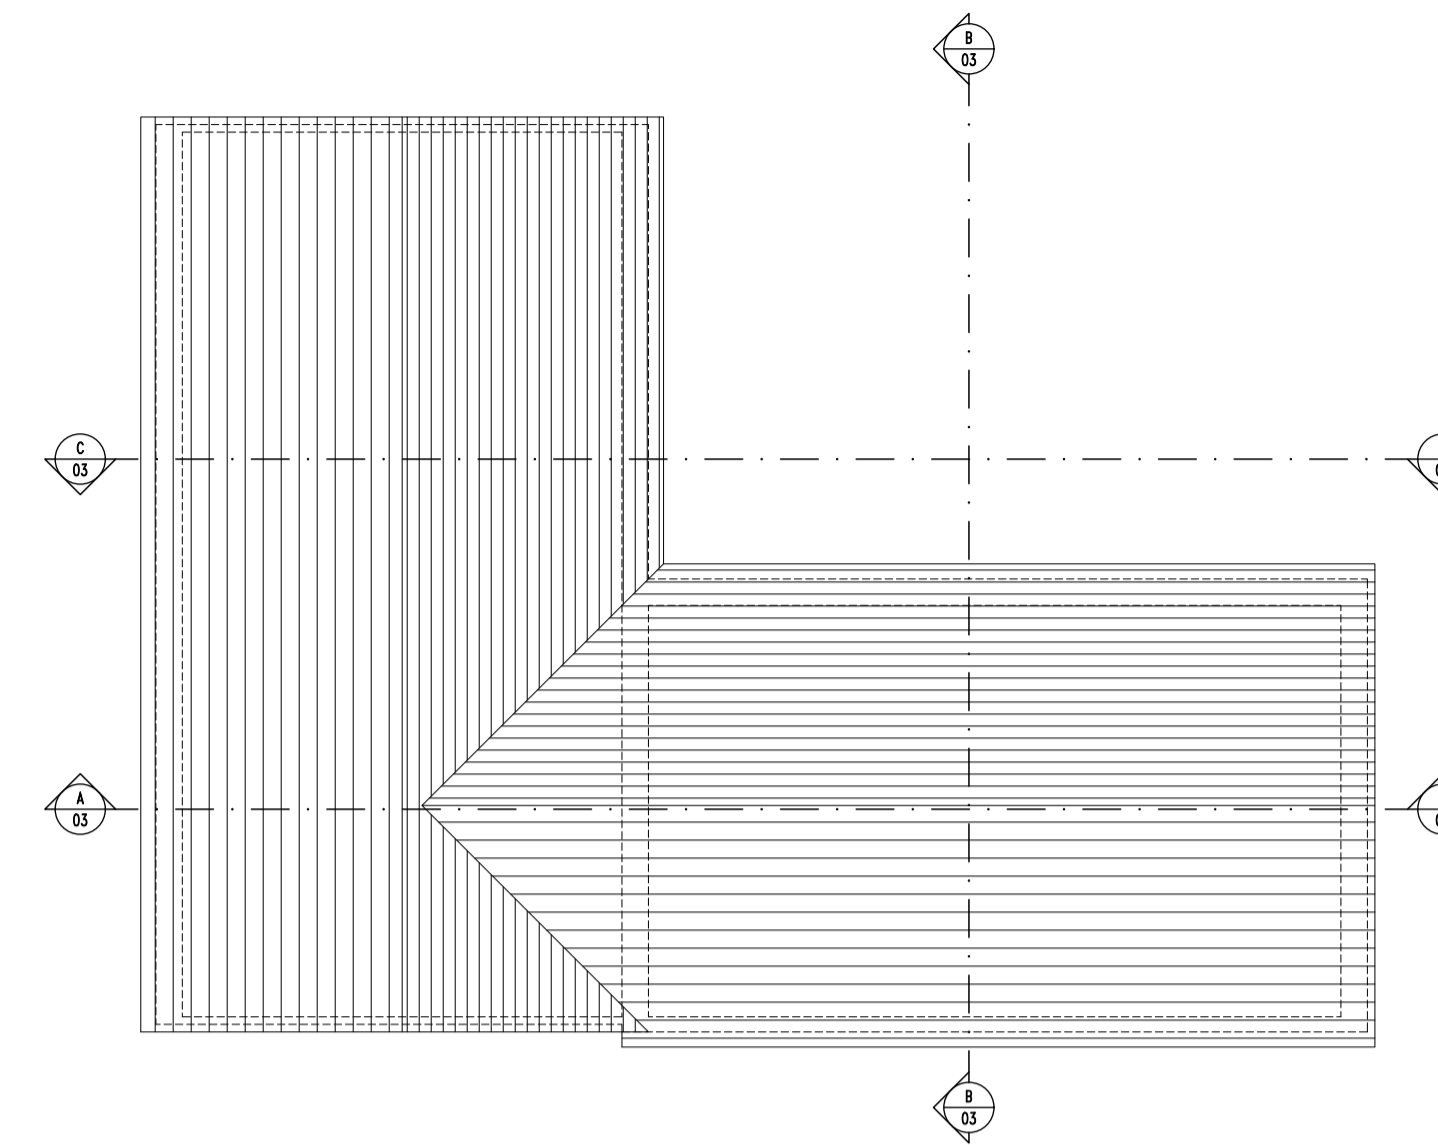


ROOF PLAN

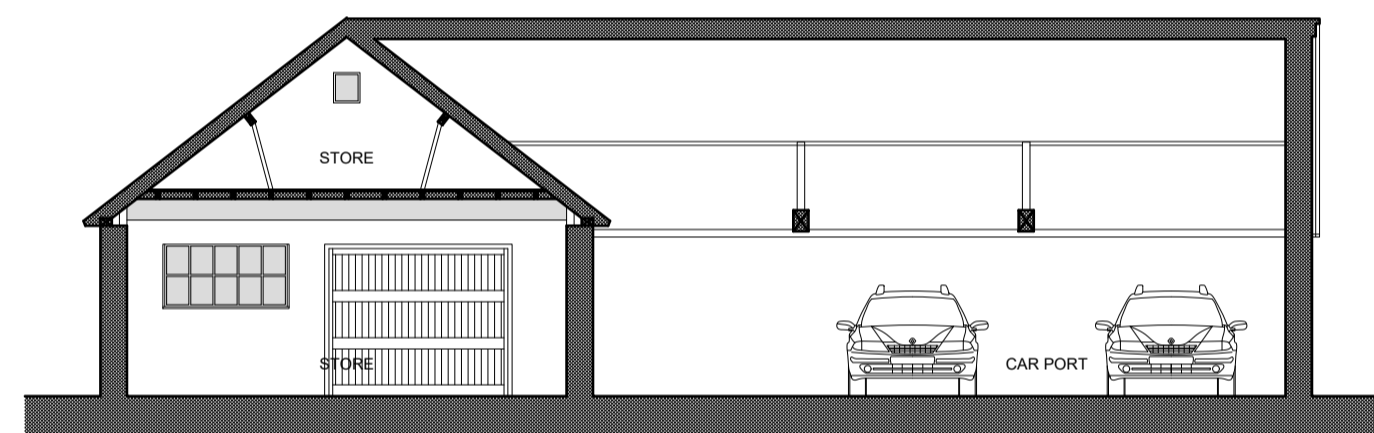

SECTION A:A

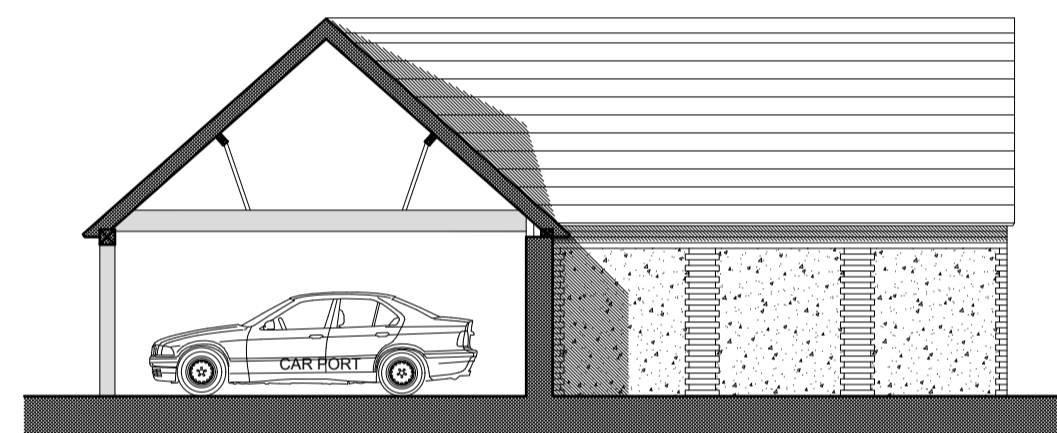


SECTION B:B

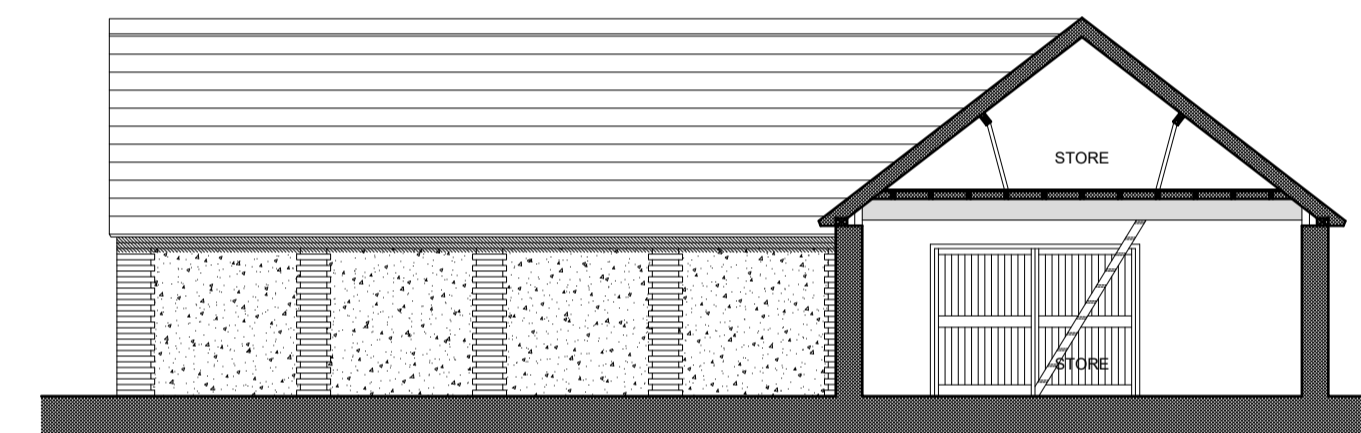


SECTION C:C




EAST ELEVATION

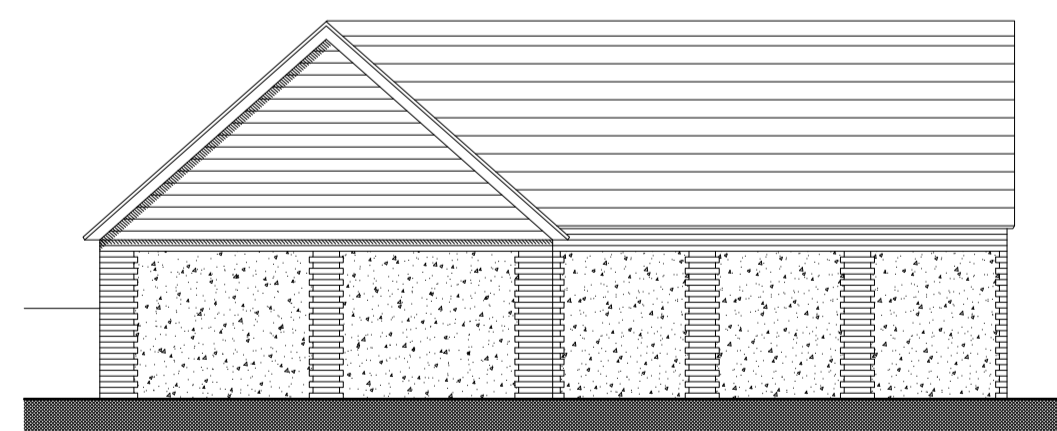

NORTH ELEVATION

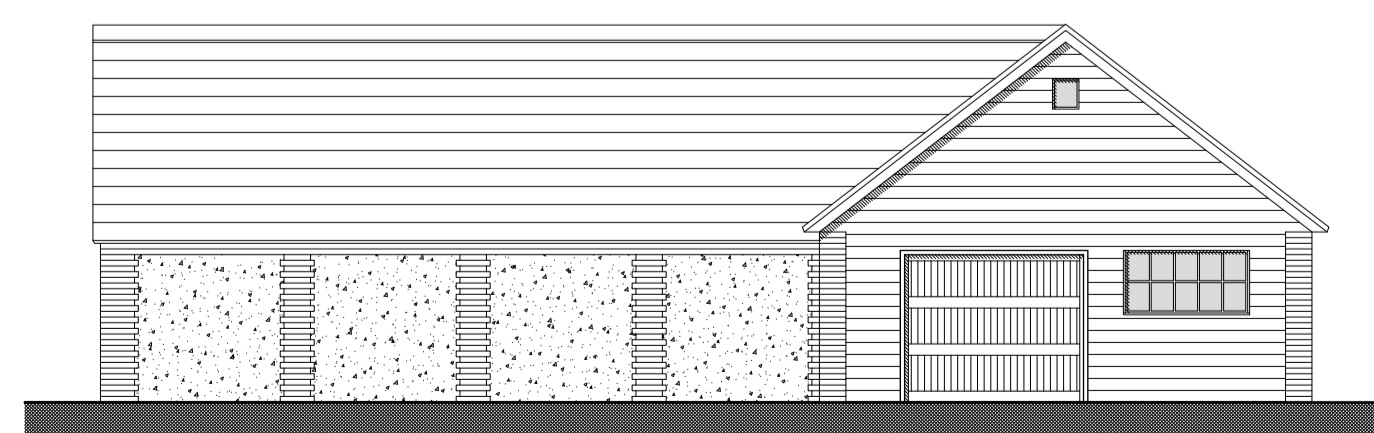

WEST ELEVATION

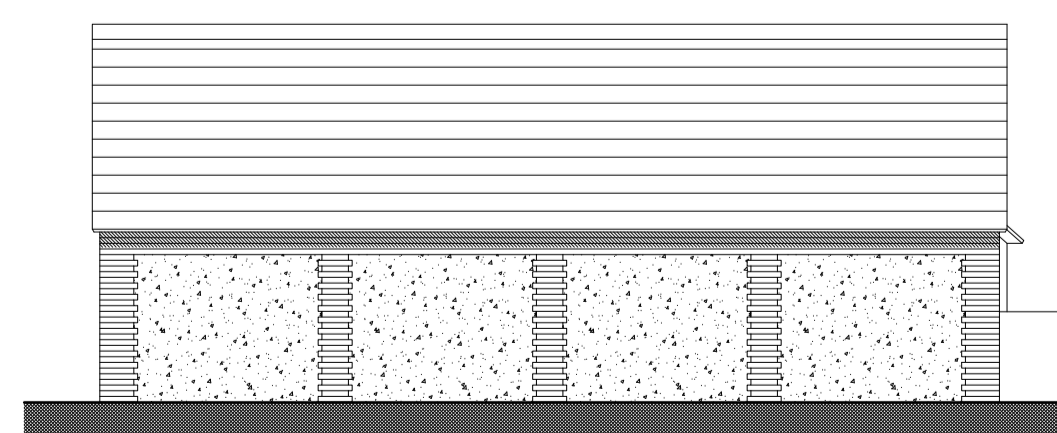

SOUTH ELEVATION

Rev Date Amendment

CLIENT
 Sarah Plumridge

PROJECT
 Chawley Green Farm,
 West Wycombe

DRAWING
 Existing Barn Plans,
 Sections and Elevations

CHECKED
 MM

DRAWN
 KL

X-REF(S)
 5209 xref

PLOT STYLE
 brox.ctb

DATE
 October 2021

SCALE
 1:100 @ A1

DRAWING NUMBER
5209 - 04

BROCKLEHURST ARCHITECTS LIMITED
 15 High Street, West Wycombe
 Buckinghamshire HP14 3AE

01494 521621
 www.brocklehurst.com

