




ROOF PLAN

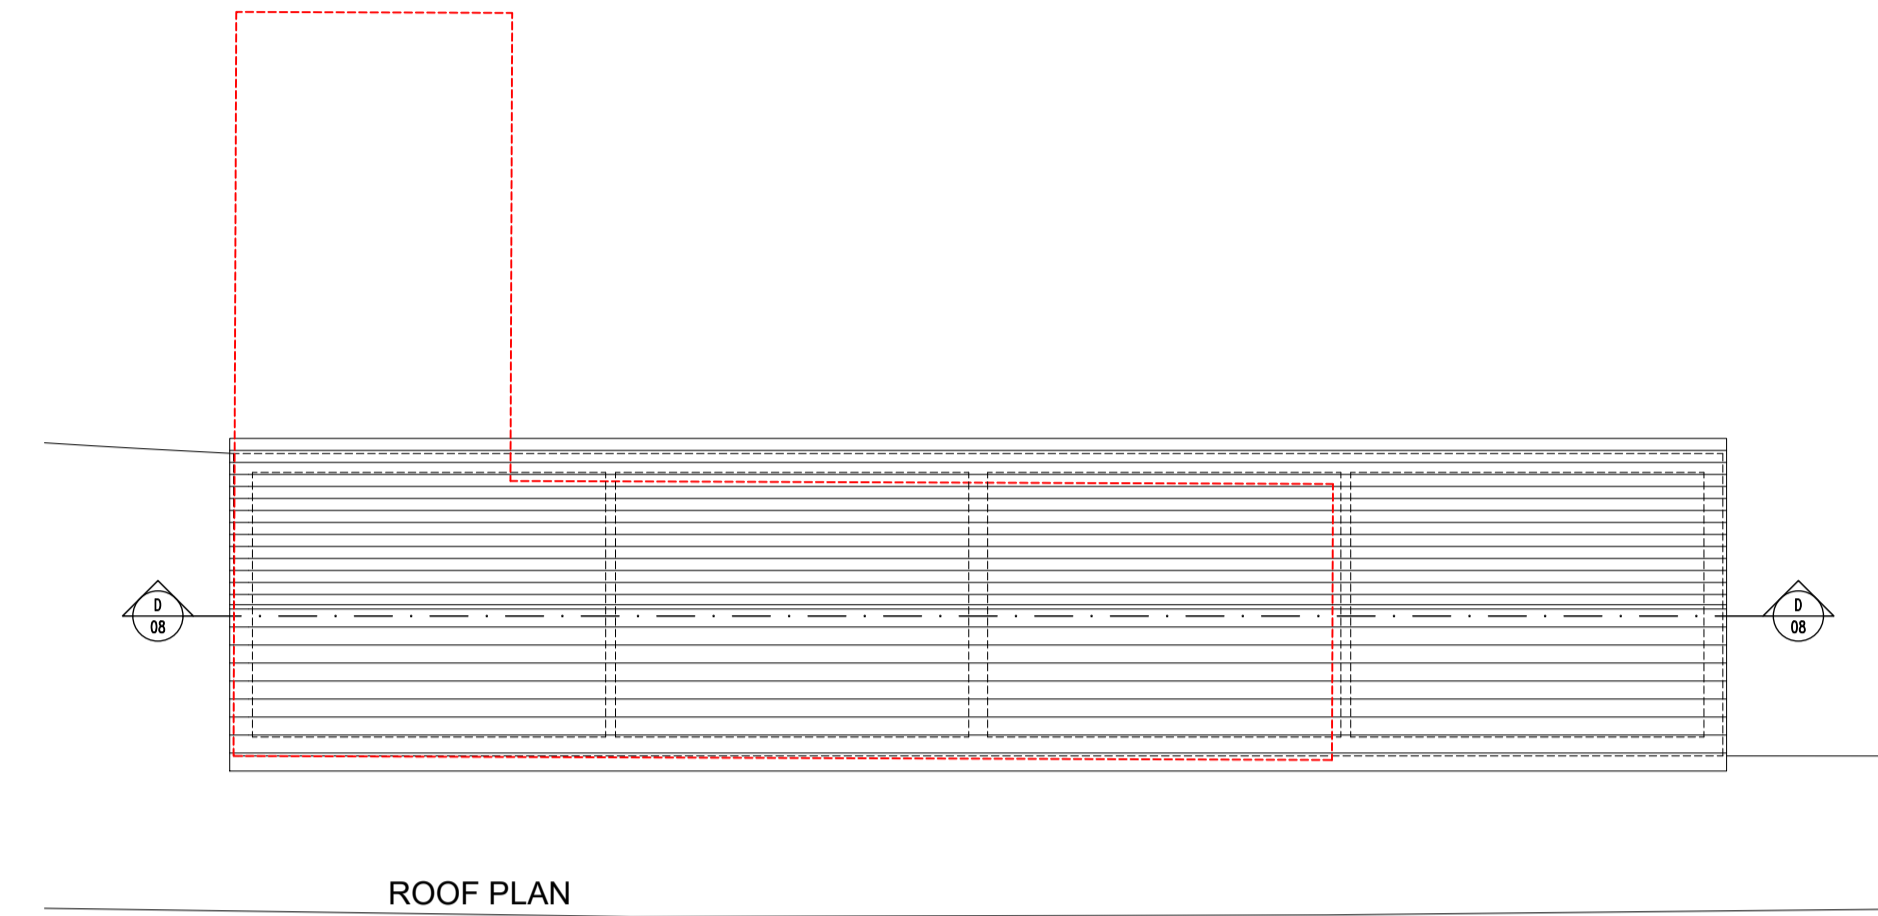


ROOF PLAN

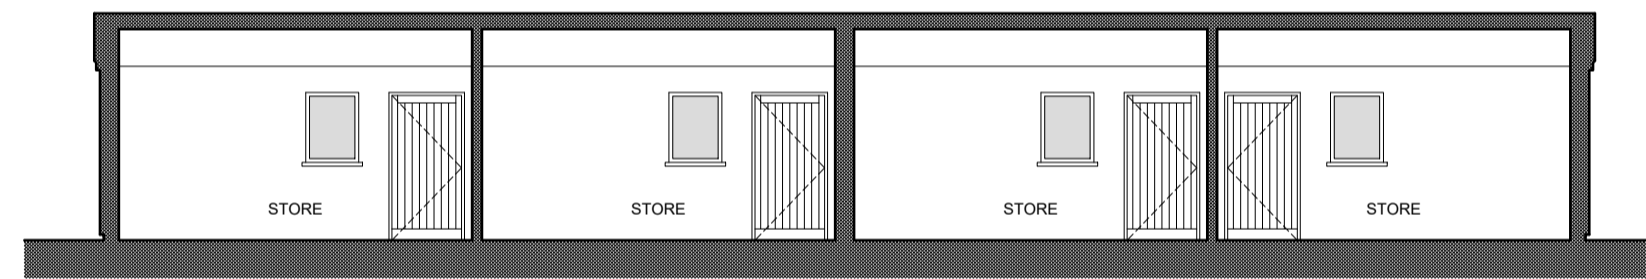


SECTION D:D

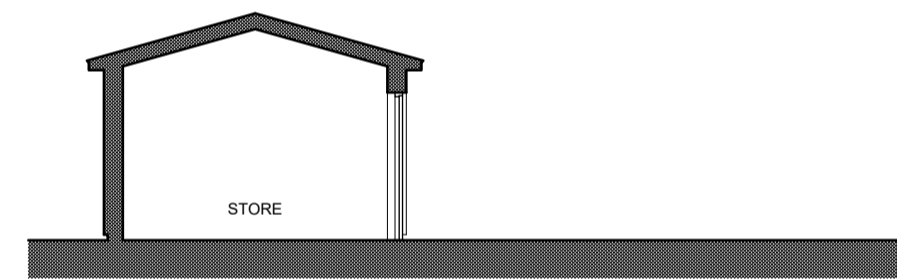


SECTION E:E

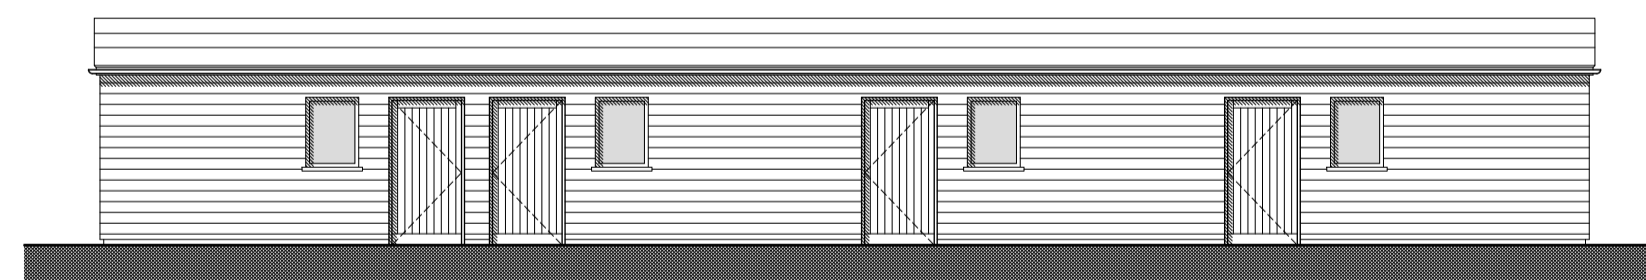


NORTH ELEVATION

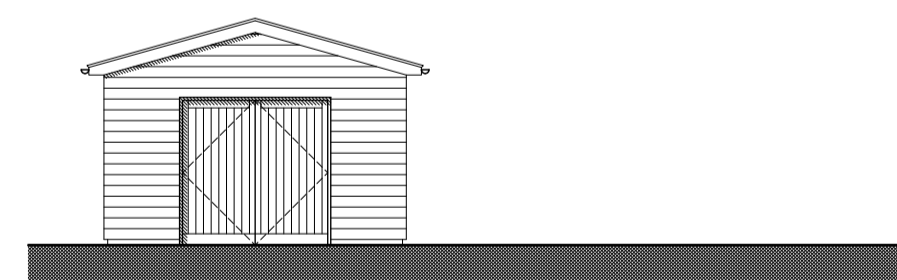

EAST ELEVATION

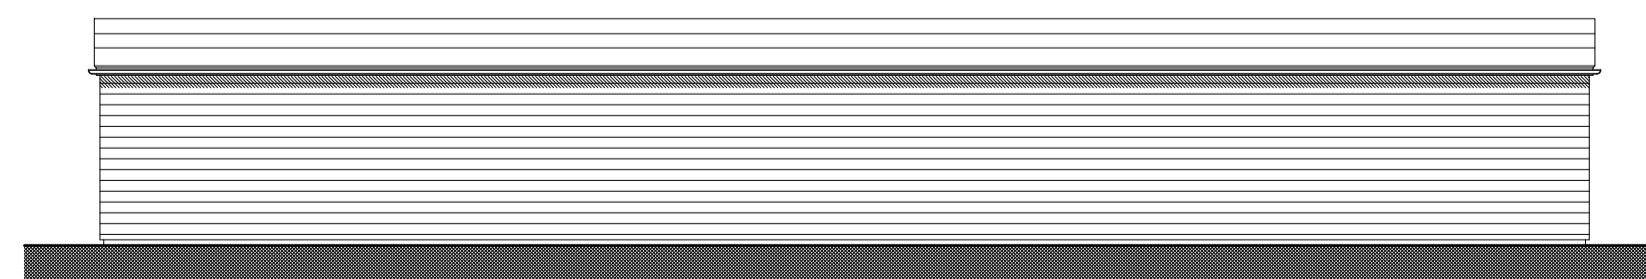

SOUTH ELEVATION

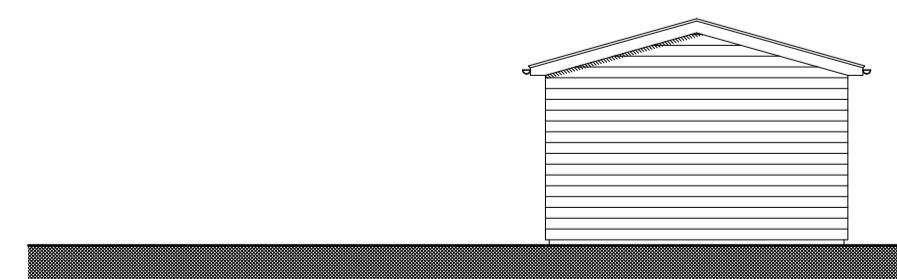

WEST ELEVATION

VOLUME CALCULATION		
STORAGE	DIMENSION	VOLUME
Length	19.70 m	
Width	4.00 m	
Eaves	2.25 m	
Ridge	3.00 m	
		206.85 m ³

Rev Date Amendment

CLIENT
 Sarah Plumridge

PROJECT
 Chawley Green Farm,
 West Wycombe

DRAWING
 Proposed Storage Plans,
 Sections and Elevations

CHECKED
 MM

DRAWN
 KL

X-REF(S)
 5209 xref

PLOT STYLE
 brox.ctb

DATE
 October 2021

SCALE
 1:100 @ A1

DRAWING NUMBER
5209 - 08

BROCKLEHURST ARCHITECTS LIMITED
 15 High Street, West Wycombe
 Buckinghamshire HP14 3AE

01494 521621
 www.brocklehurst.com

