




Site Plan - Proposed
1:500 @ A1



Level 0 Plan - Proposed
1:100 @ A1



Level 1 Plan - Proposed
1:100 @ A1

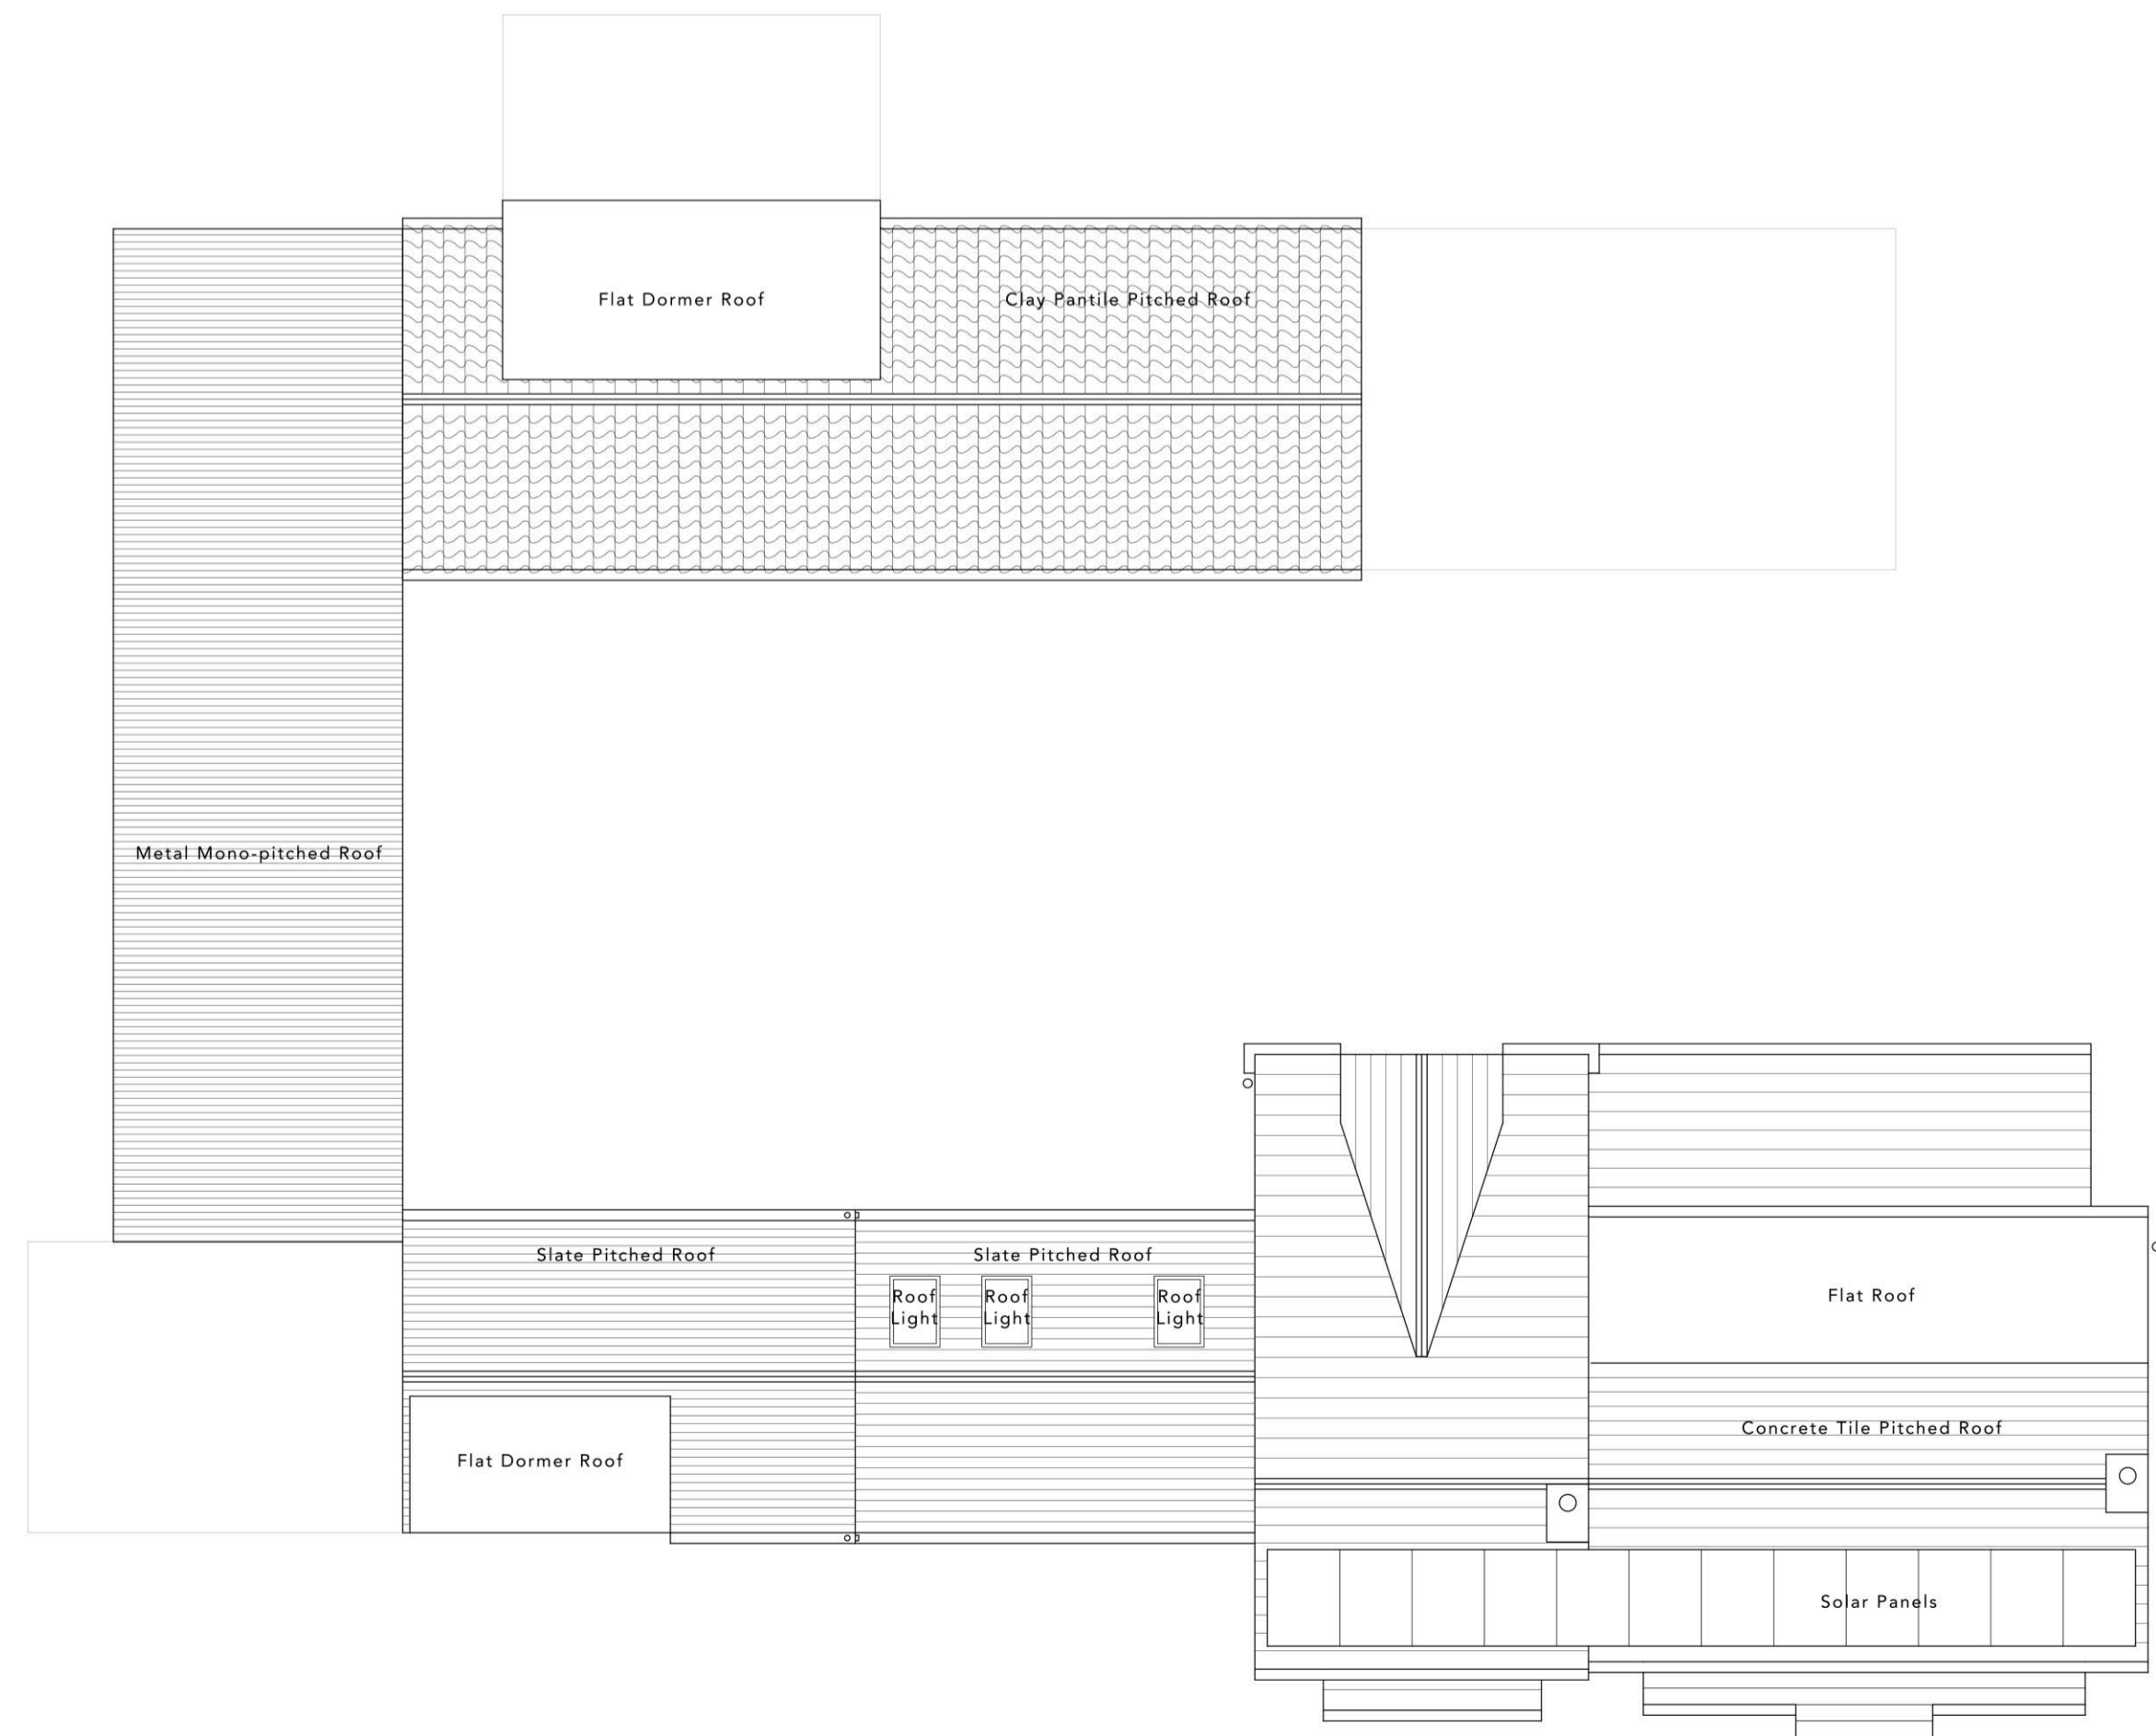

Roof Plan - Proposed
1:100 @ A1

THE HOLLIES - DONINGTON ON BAIN

faber architecture landscapes interiors

DRAWING TITLE: PROPOSED PLANS
DRAWING NO: 2074 PL004
DRAWING SCALE: 1:500 / 1:100 @ A1

REV DATE DESCRIPTION

PURPOSE: PLANNING
DRAWING BY: BDJB
CHECKED BY: GJ

Do not scale from this drawing.
Dimensions must be verified on
site prior to construction.

www.faberarchitecture.com
info@faberarchitecture.com



RIBA Chartered Practice
Contemporary Architects Lincolnshire