



Level 0 Plan - Existing
1:100 @ A1

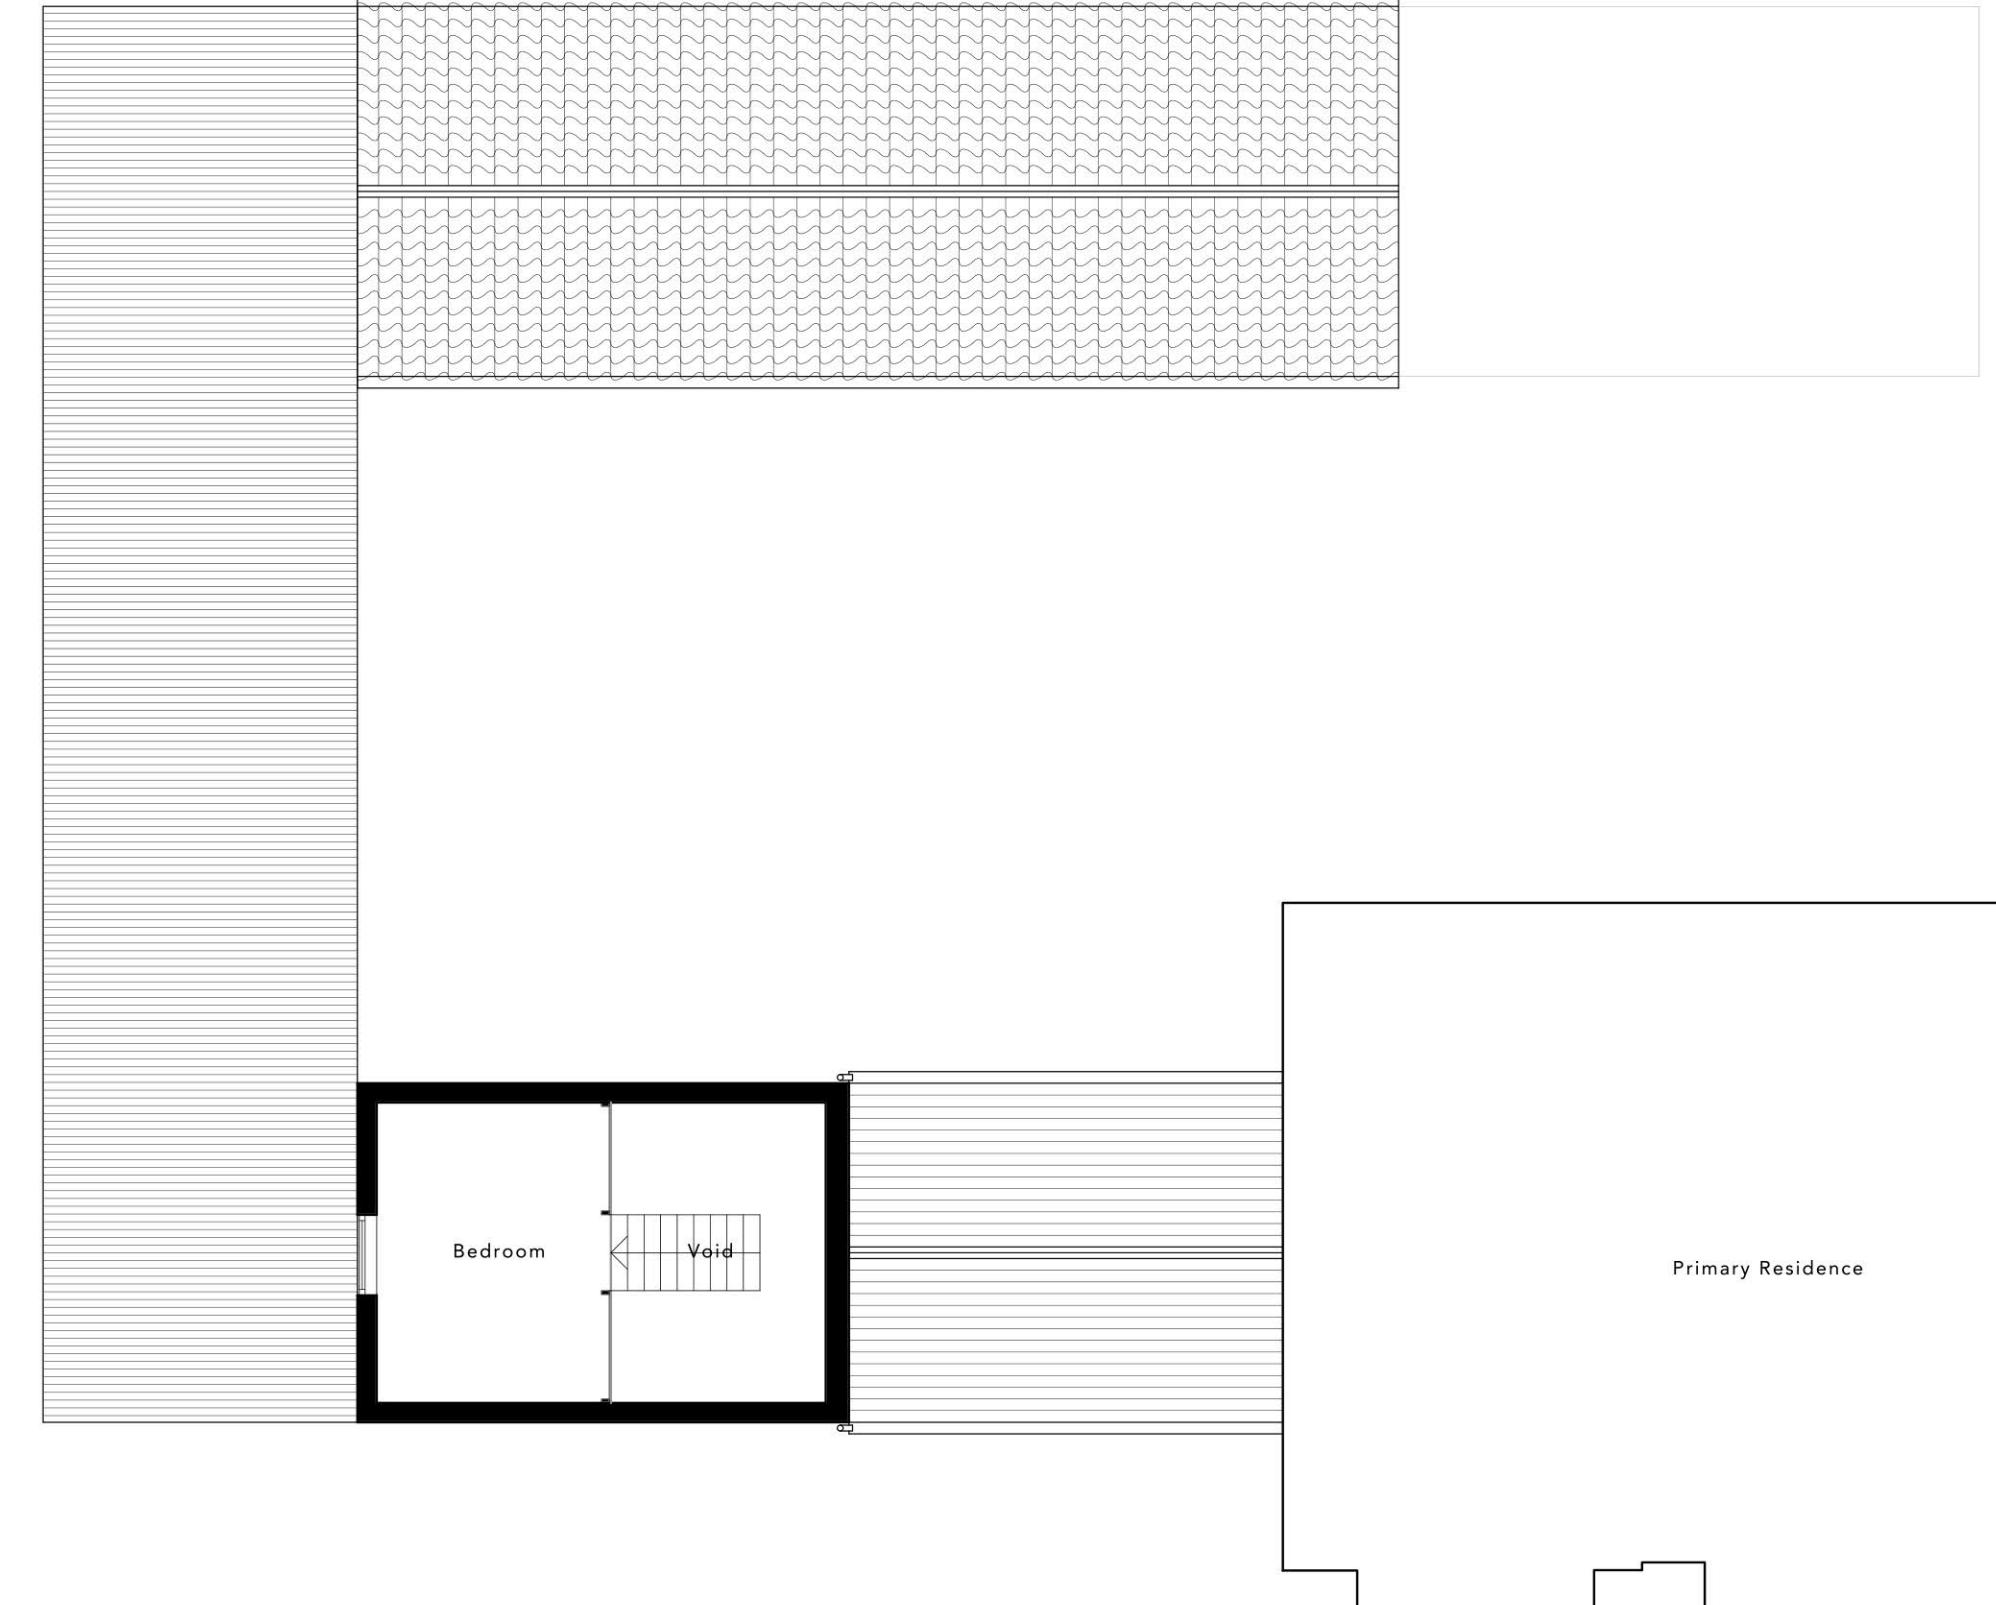

Level 1 Plan - Existing
1:100 @ A1

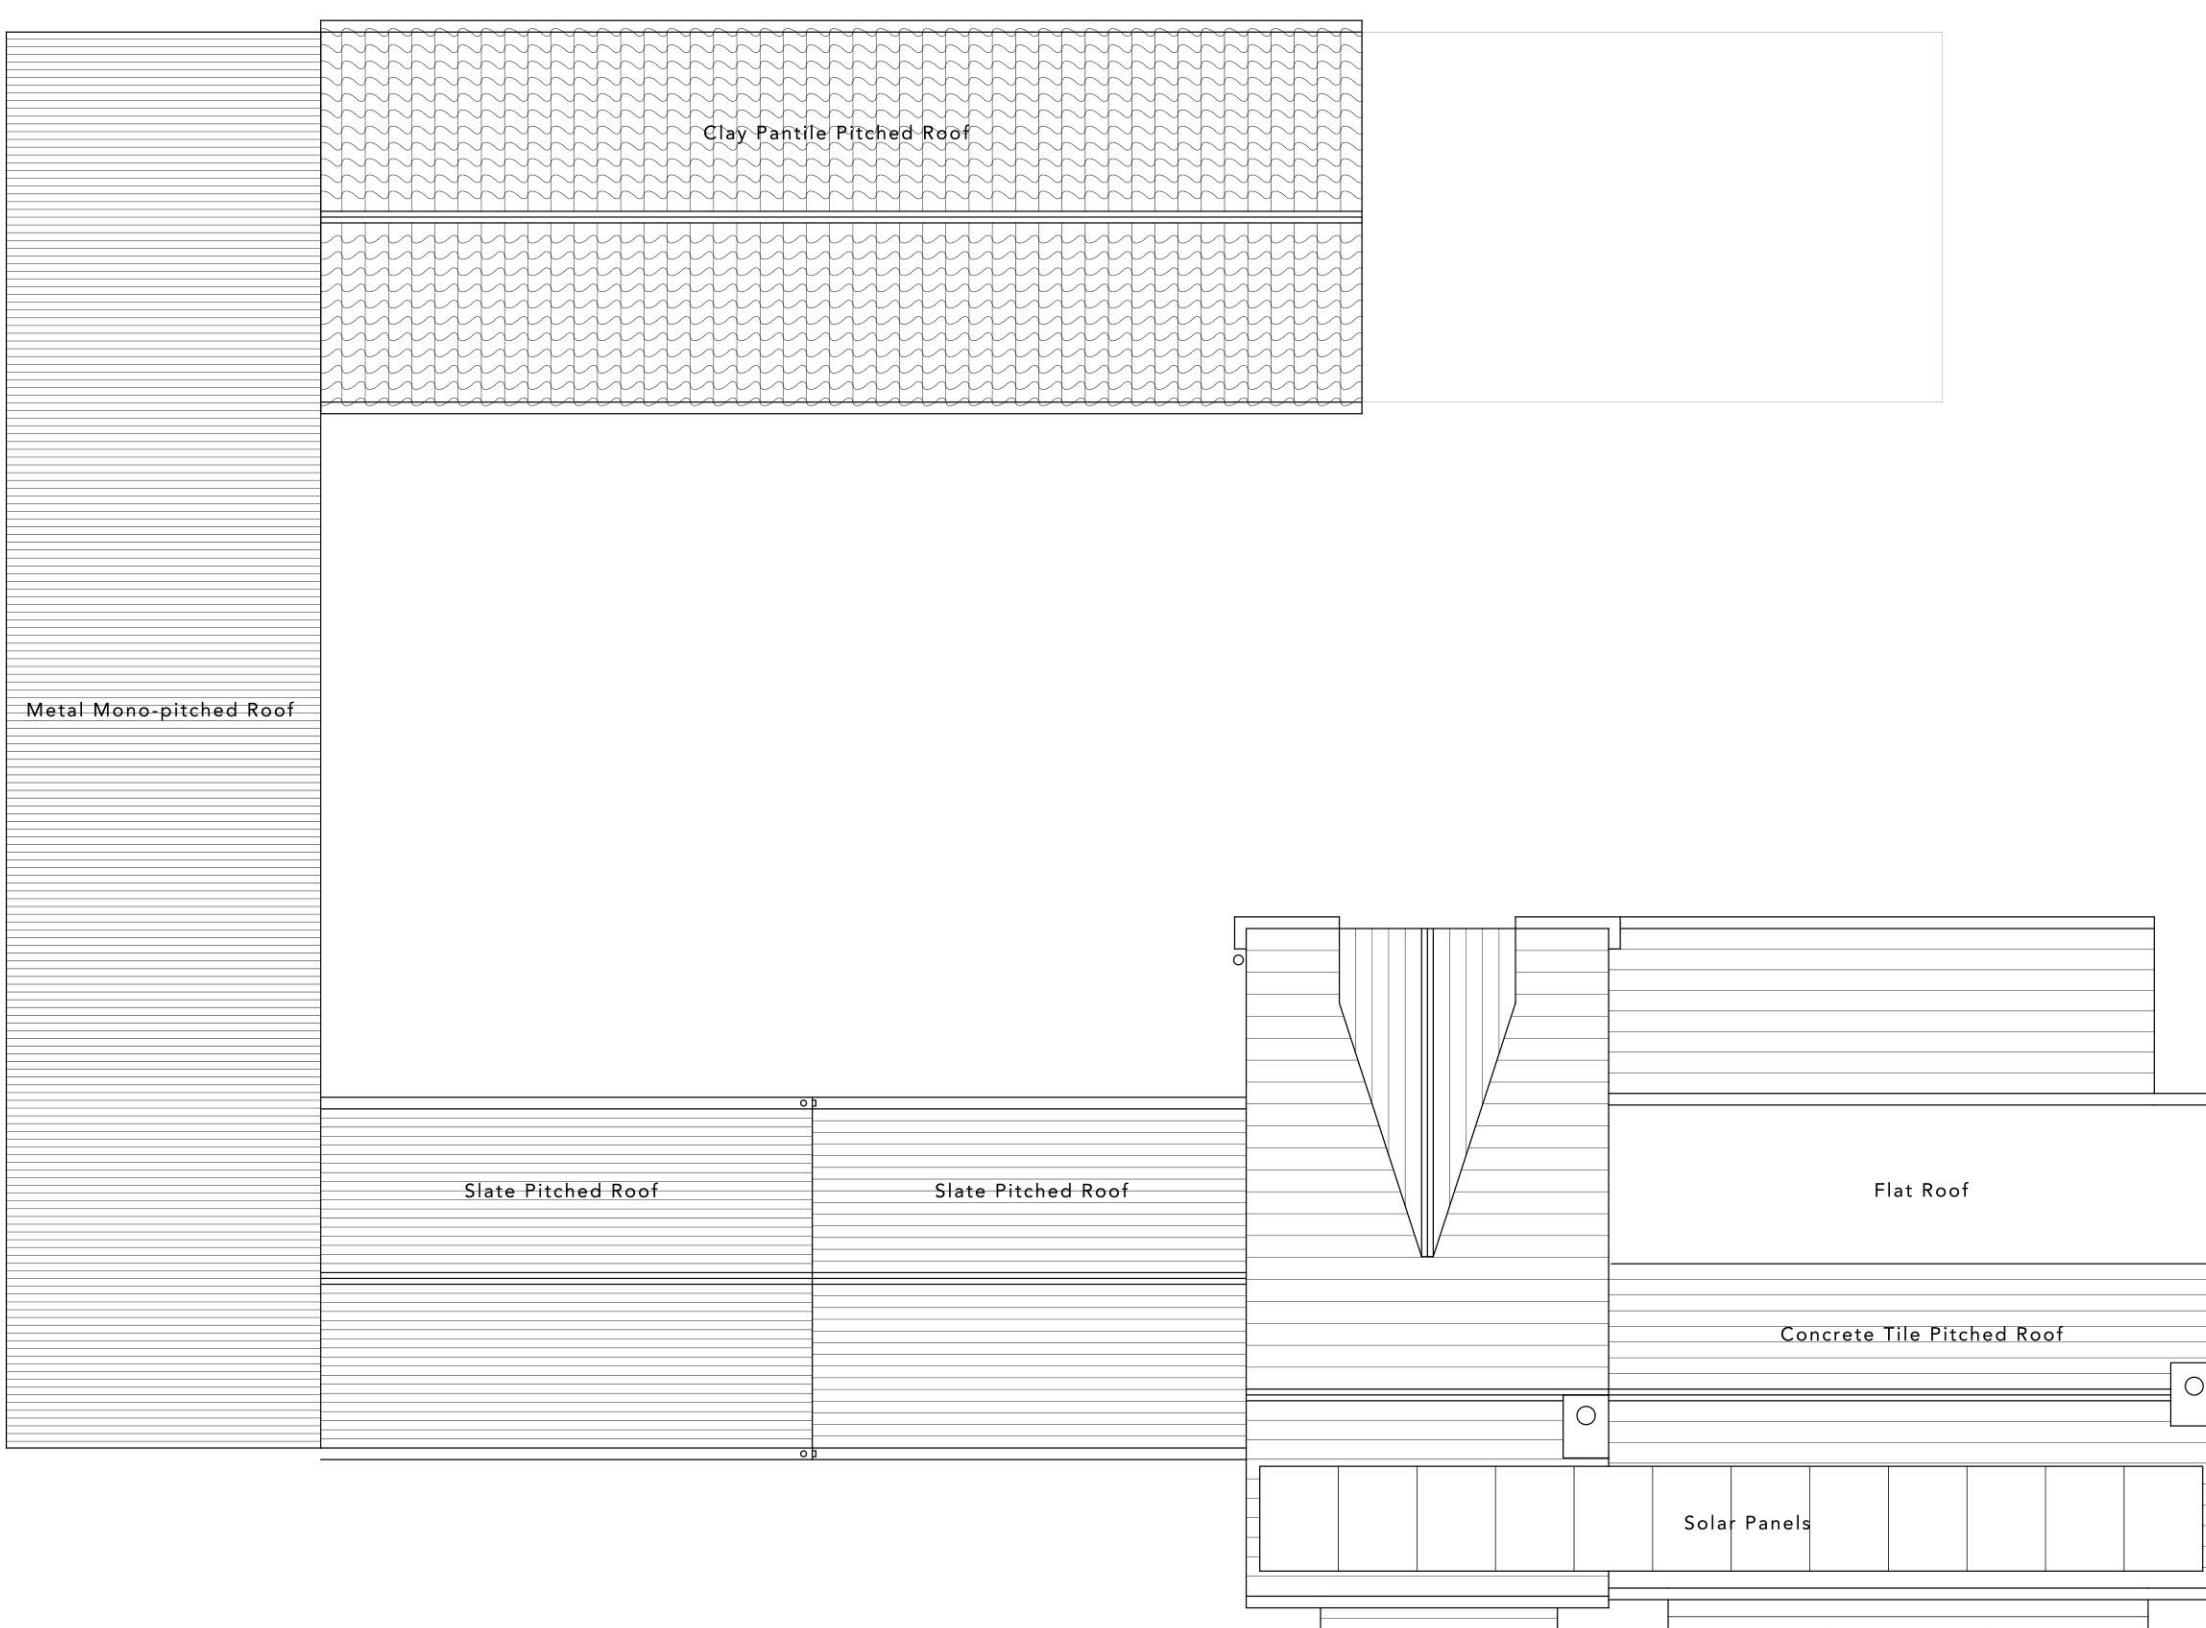

Roof Plan - Existing
1:100 @ A1

THE HOLLIES - DONINGTON ON BAIN

DRAWING TITLE:	EXISTING PLANS	REV:	DATE DESCRIPTION	PURPOSE:	PLANNING DRAWING BY: CHECKED BY:	Do not scale from this drawing, Dimensions must be verified on site prior to construction.
DRAWING NO:	2074 PL002	00				RIBA Chartered Practice Contemporary Architects Lincolnshire
DRAWING SCALE:	1:100	@ A1				

faber architecture landscapes interiors

www.faberarchitecture.com

info@faberarchitecture.com