


Existing Front Elevation Scale 1:100

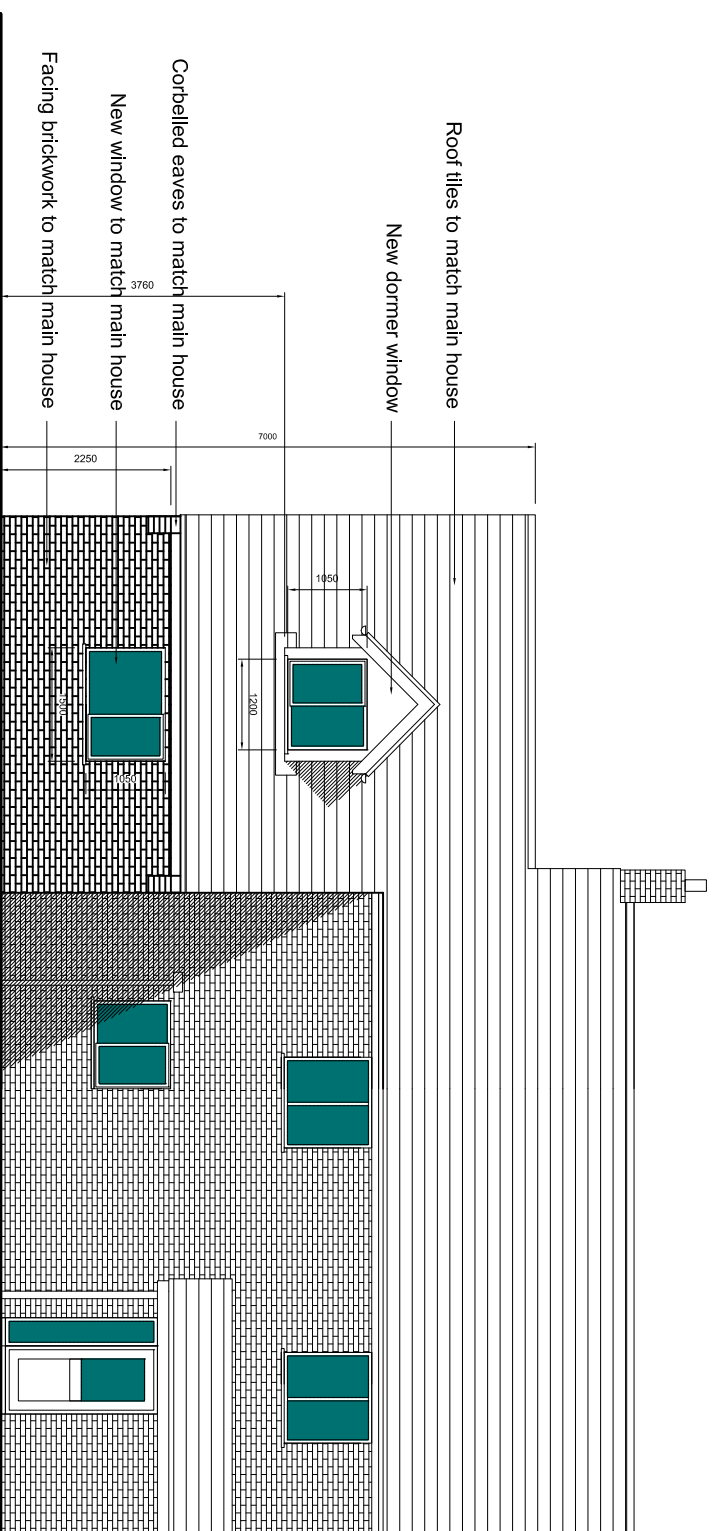

Proposed Front Elevation Scale 1:100

Project:
Proposed two storey side extension

Client:
Mick & Jazz, 4 Heckadeck Lane, Nether Broughton
Melton Mowbray, Leicestershire LE14 3EZ

Drawing Title:
Existing and Proposed Front Elevation

Drawing Number:
MJ016

Scale: 1:100@A3
Date: May 2021
Revision: