


Site Plan
Scale 1:500

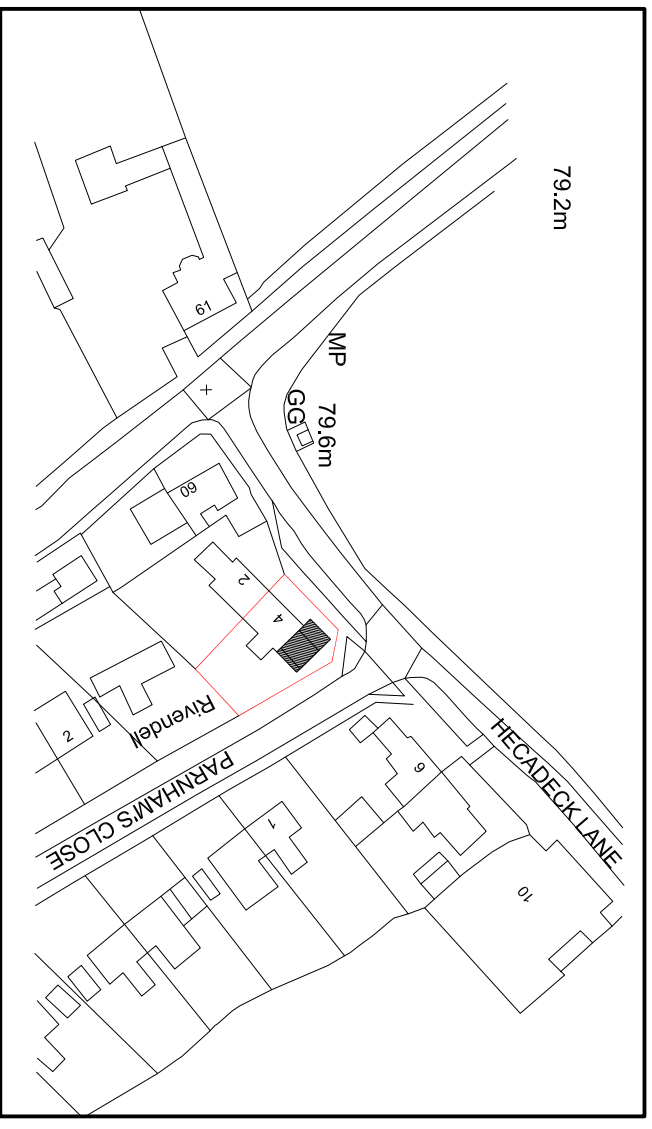

Location Plan
Scale 1:1250

Project:
Proposed two storey side extension

Client:
Mick & Jazz, 4 Heckadeck Lane, Nether Broughton
Melton Mowbray, Leicestershire LE14 3EZ

Drawing Title:
Location and site plan

Drawing Number:
MJ010

Scale: 1:500 / 1250 @A3
Date: Feb 2021
Revision: