



NORTH ELEVATION
1:100
Proposed.


ORANGE RANG TILES
CONCRETE ROOF TILES
GREY CARABUM
DARK WINDOWS
VERTICAL SIDING
LARCH CLADDING
LANDING STONE
BASE COURSE

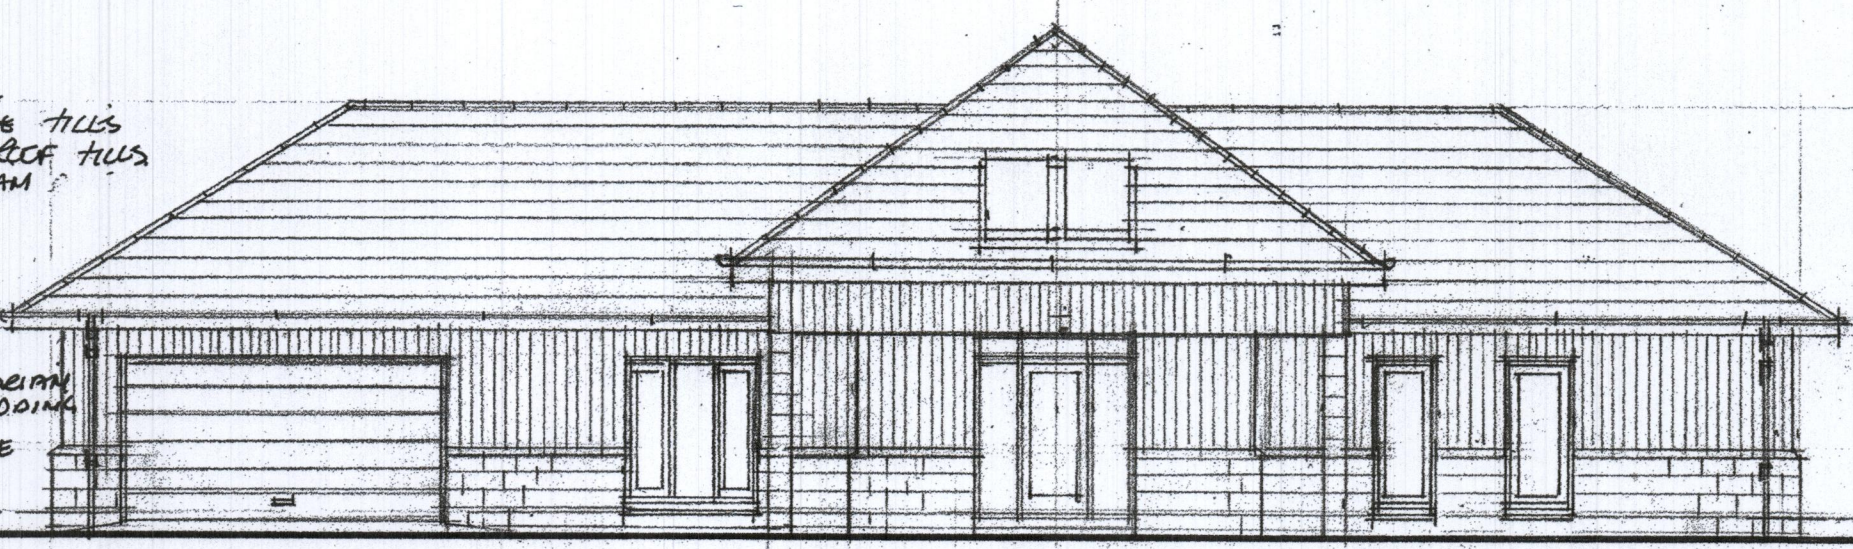


SOUTH ELEVATION
1:100
Proposed.

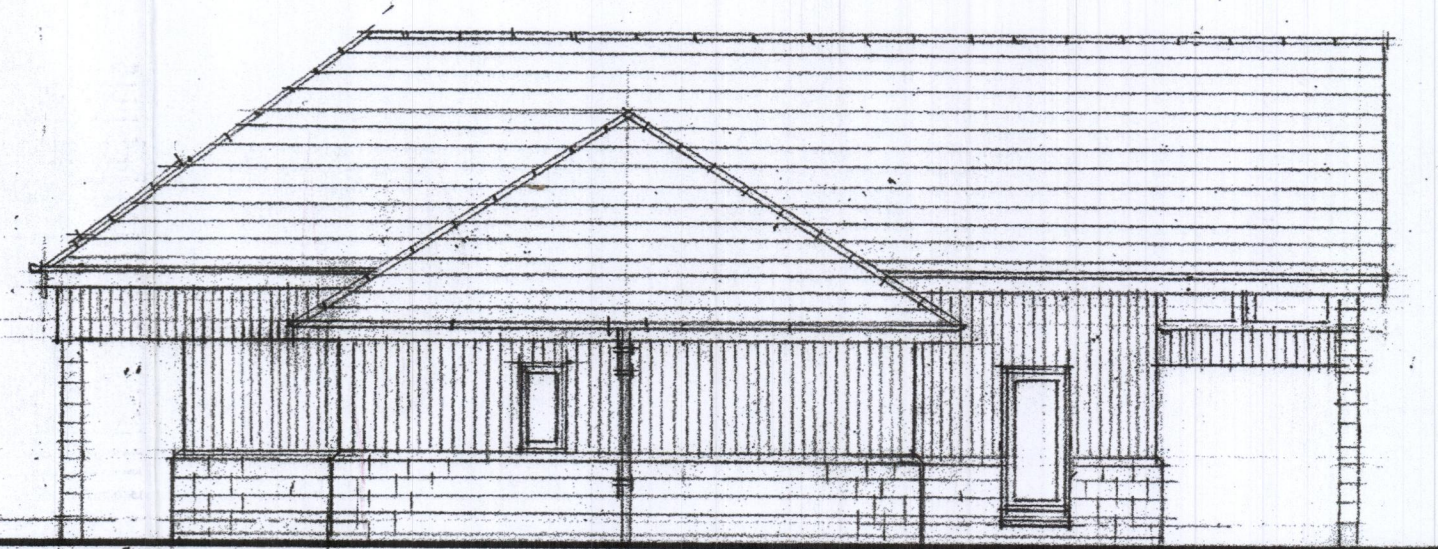

EAST ELEVATION
1:100
Proposed.

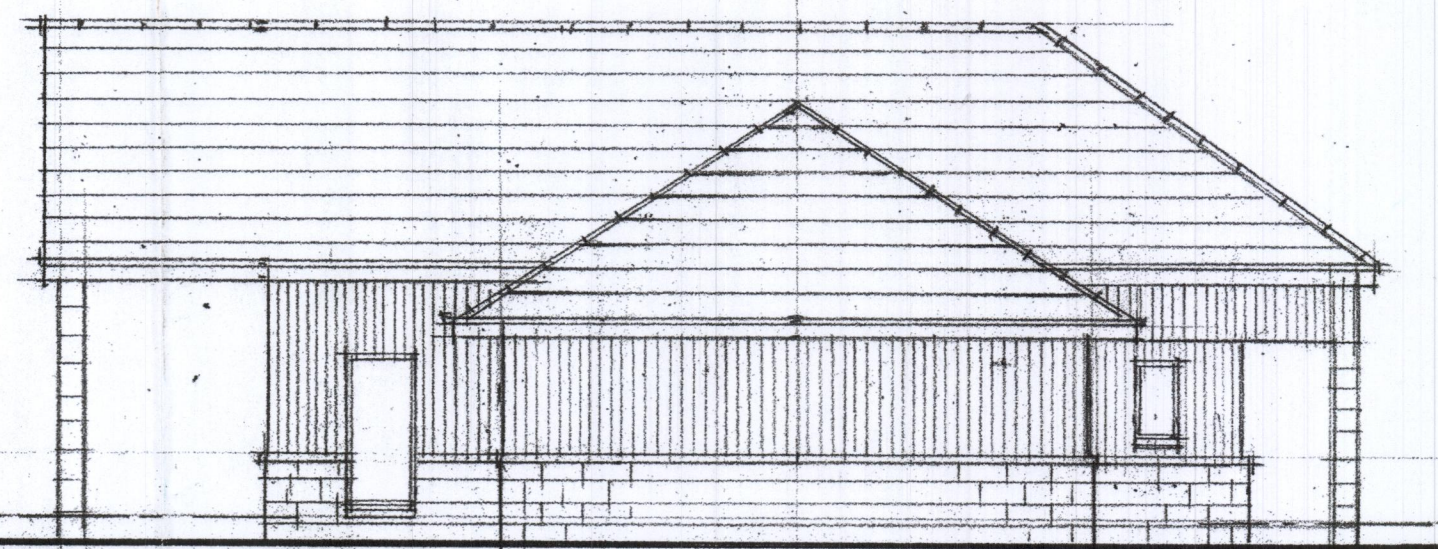

WEST ELEVATION
1:100
Proposed.

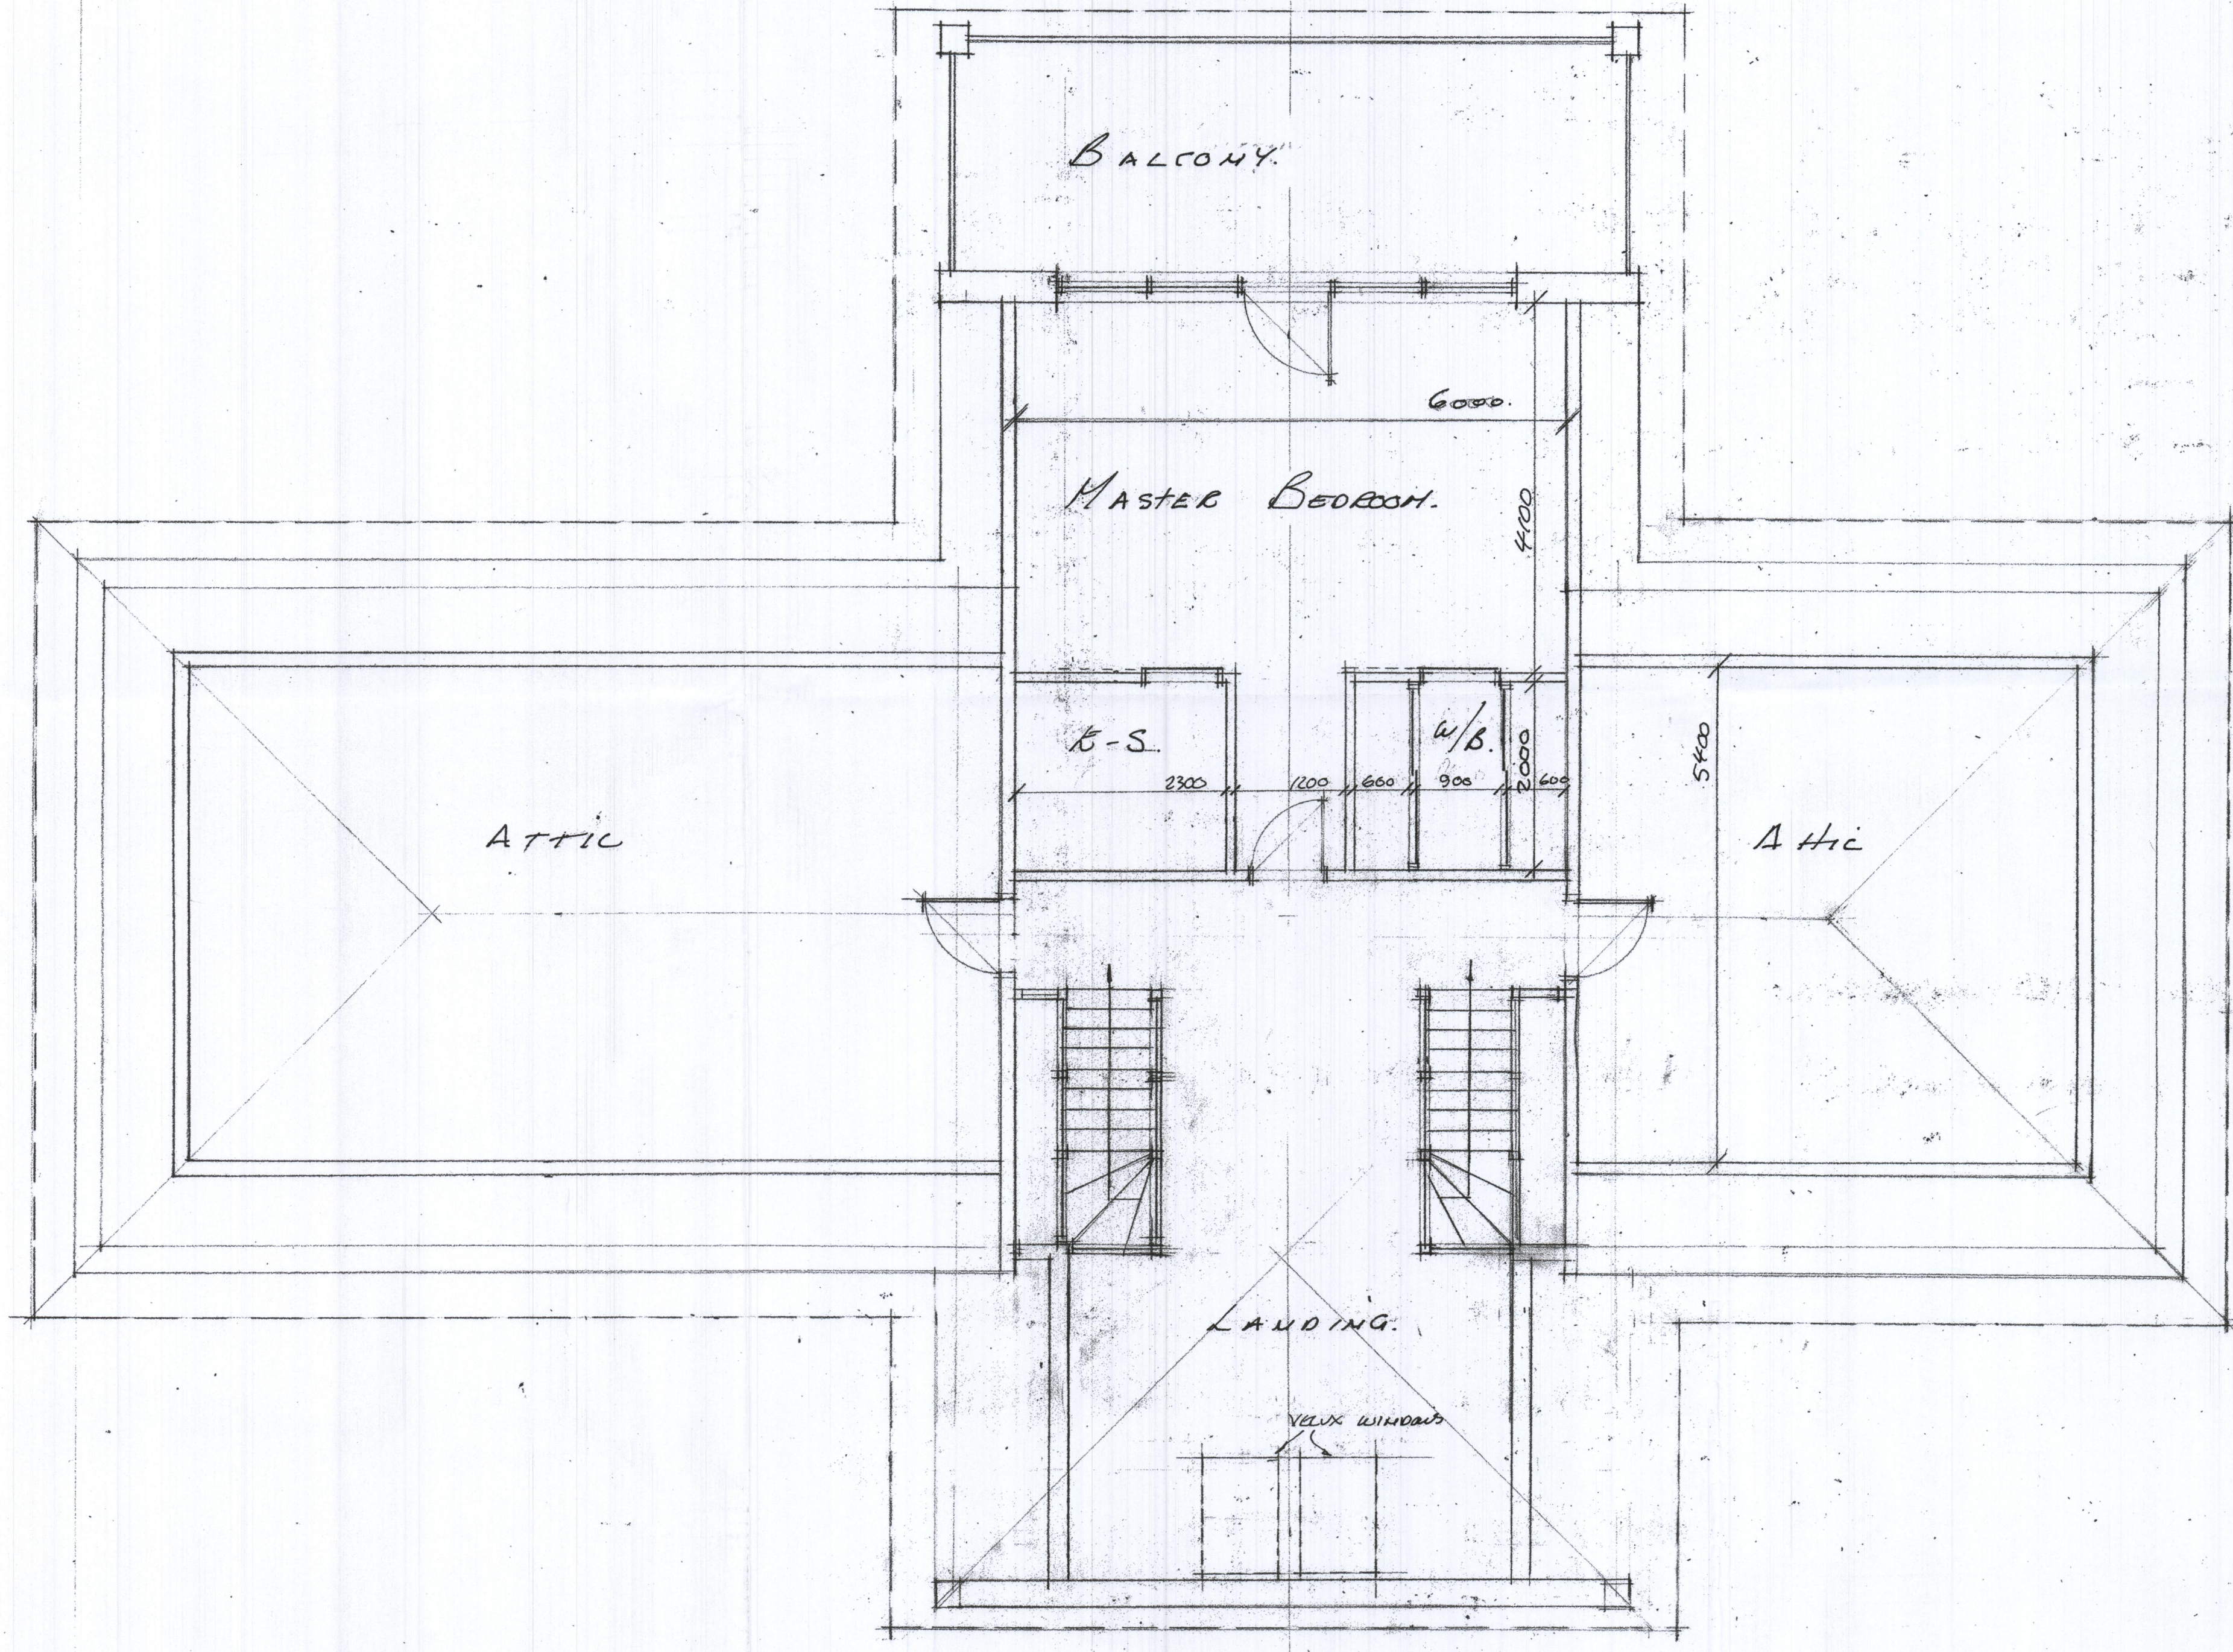

FIRST FLOOR PLAN
1:50
Proposed.

A.	
B.	
C.	
D.	
E.	



BDS
BURRELL
DESIGN
STUDIO

CHARTERED ARCHITECTS AND
DESIGN CONSULTANTS

4 SILVERMUIR
RAVENSTRUTHER
LANARK ML11 7SD

TEL: 01555 870377
burrell-design@btconnect.com

Proposed Dwelling House at Land
to the Rear of 6 Perryflatts Road,
Thankerton ML12 6PB
For : Mr Ian Anderson
Date : July 2022 Ref No 01144
Scale : 1:50,1:100,1:500,1:1250