






EXISTING FRONT ELEVATION

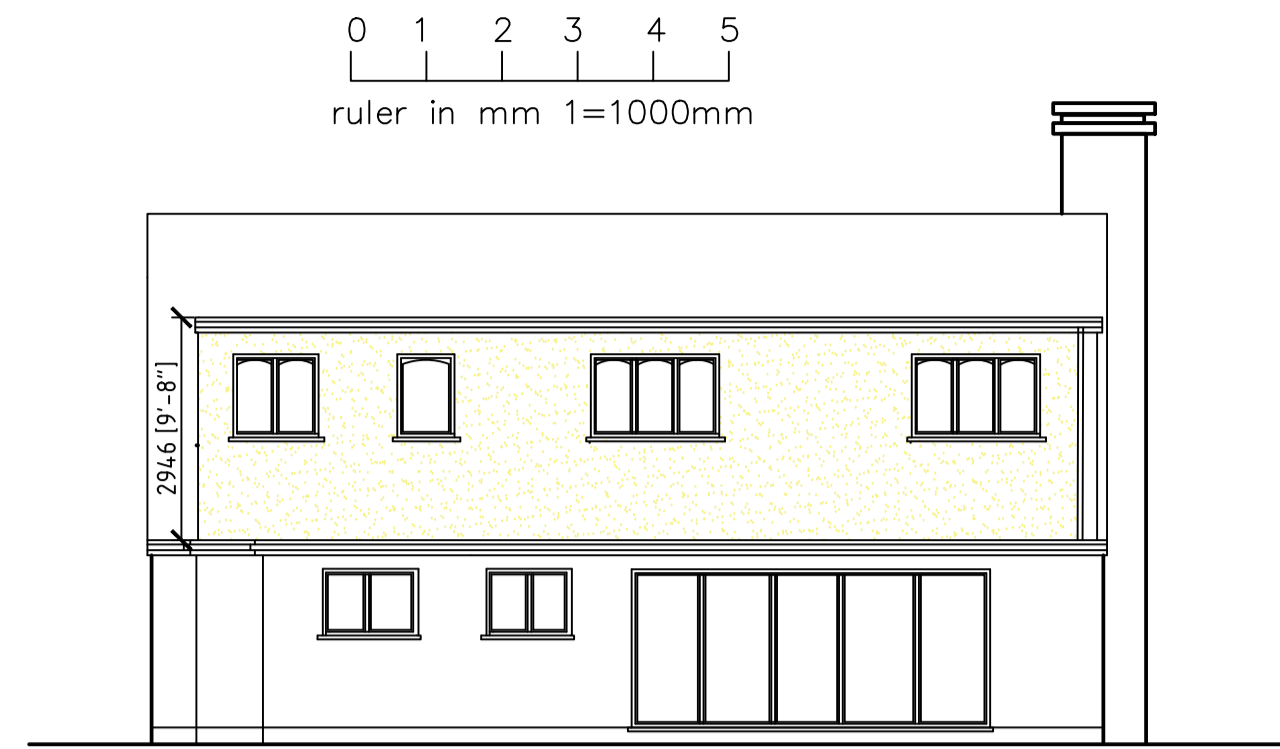


PROPOSED REAR ELEVATION

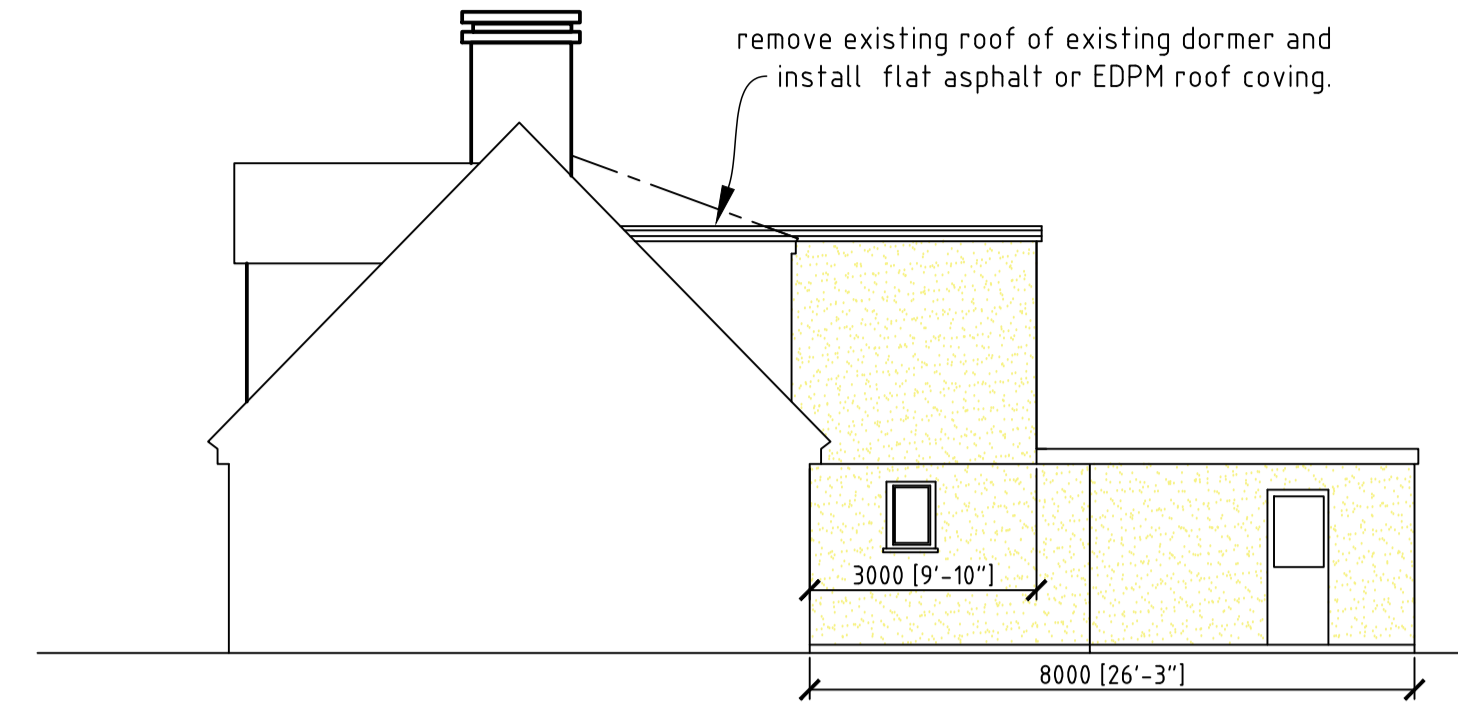


PROPOSED FLANK ELEVATION

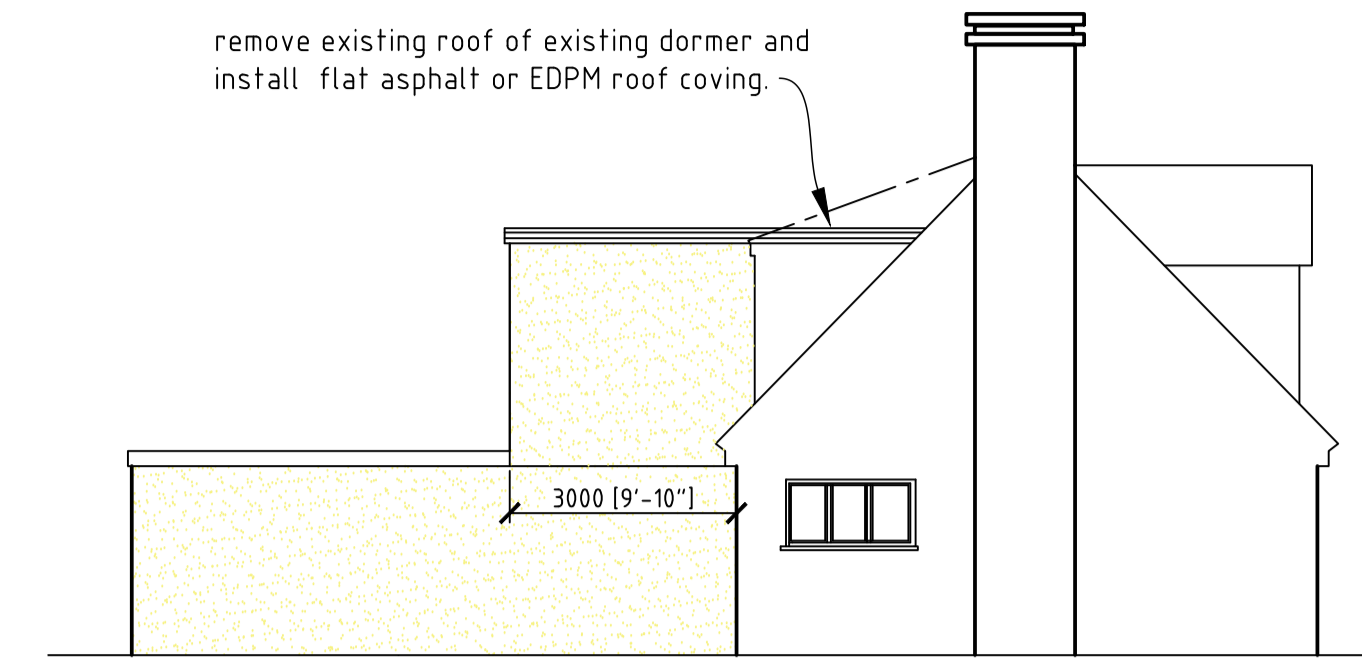


PROPOSED SIDE ELEVATION

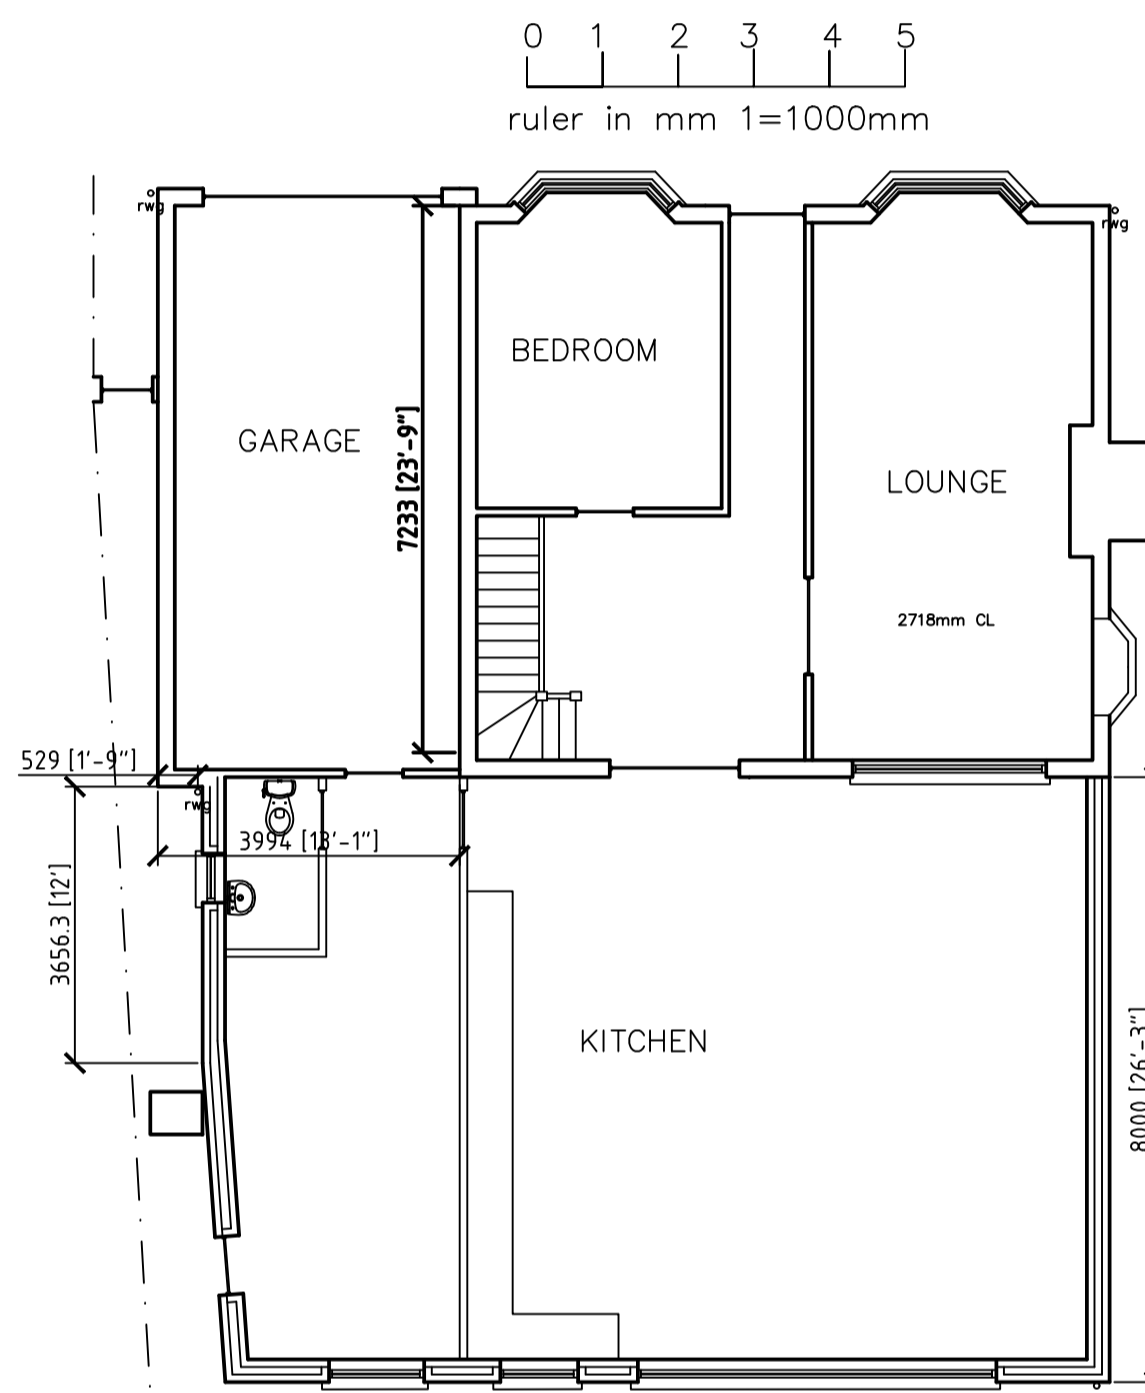


PROPOSED GROUND FLOOR LAYOUT

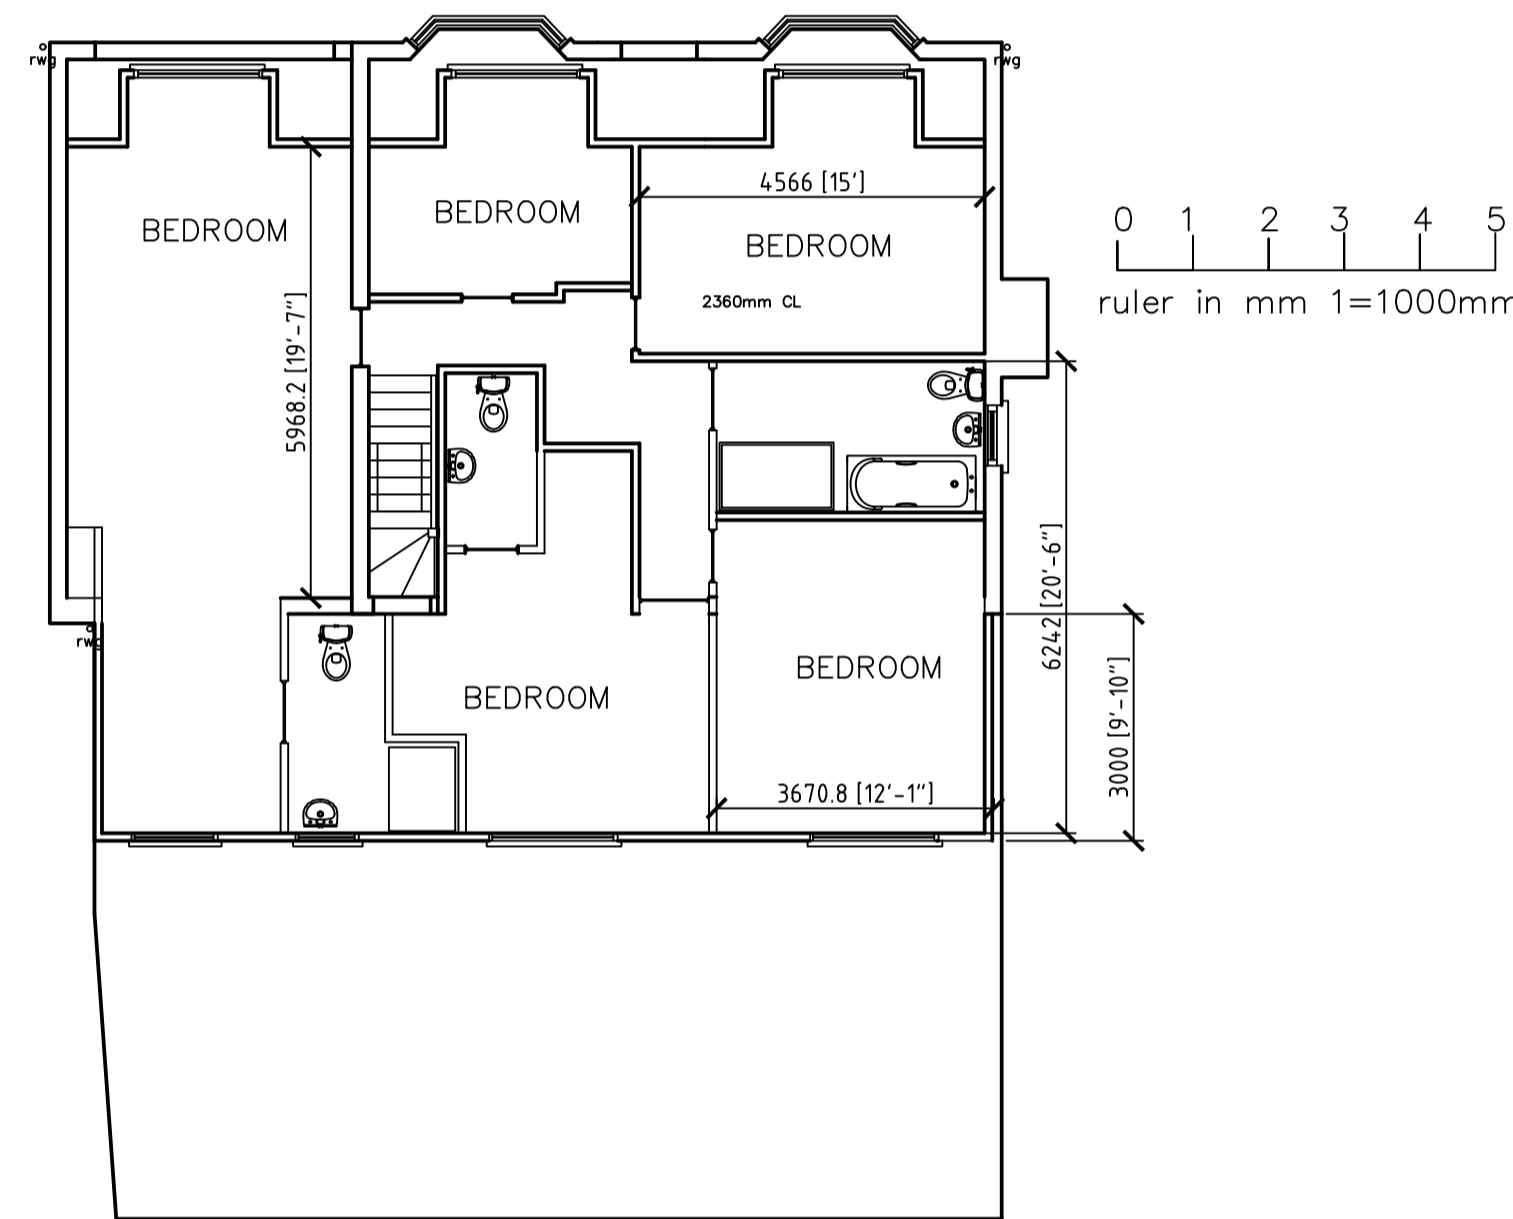


PROPOSED FIRST FLOOR LAYOUT

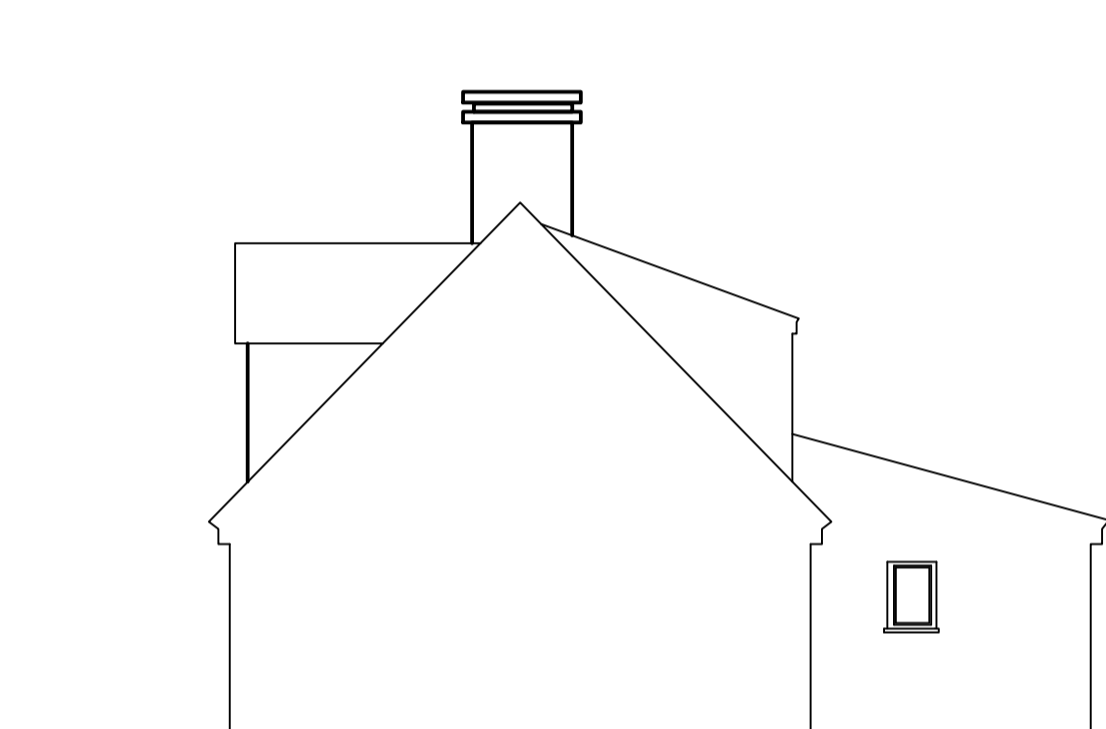


EXISTING FLANK ELEVATION

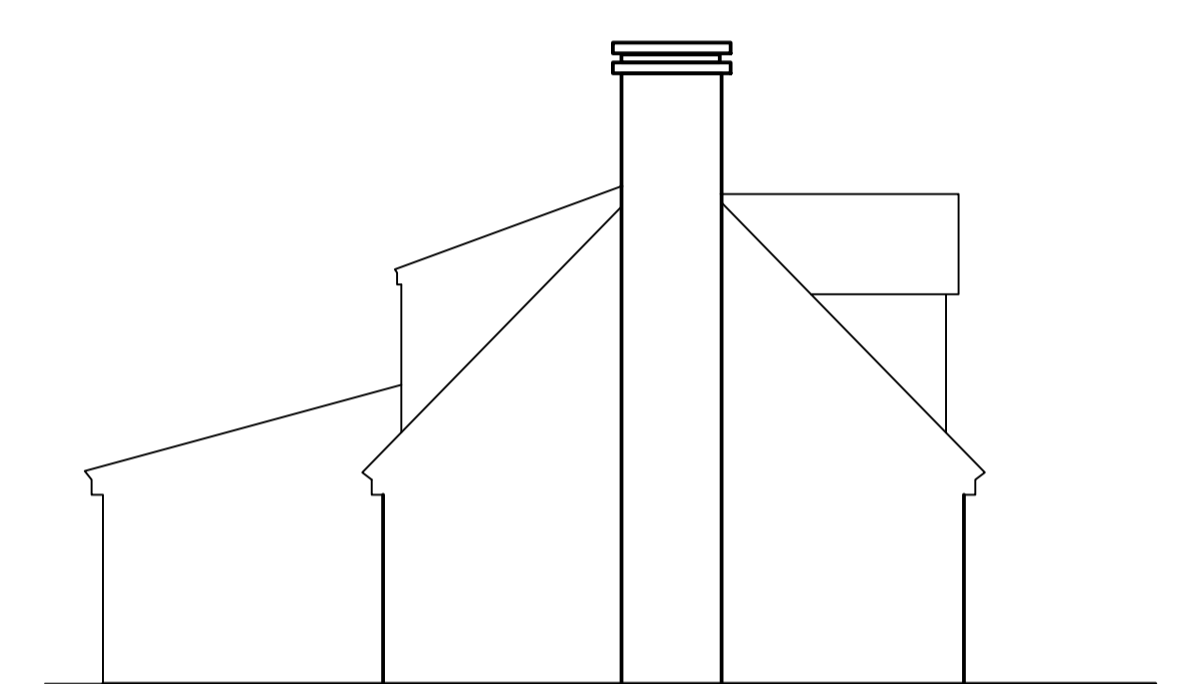


EXISTING SIDE ELEVATION

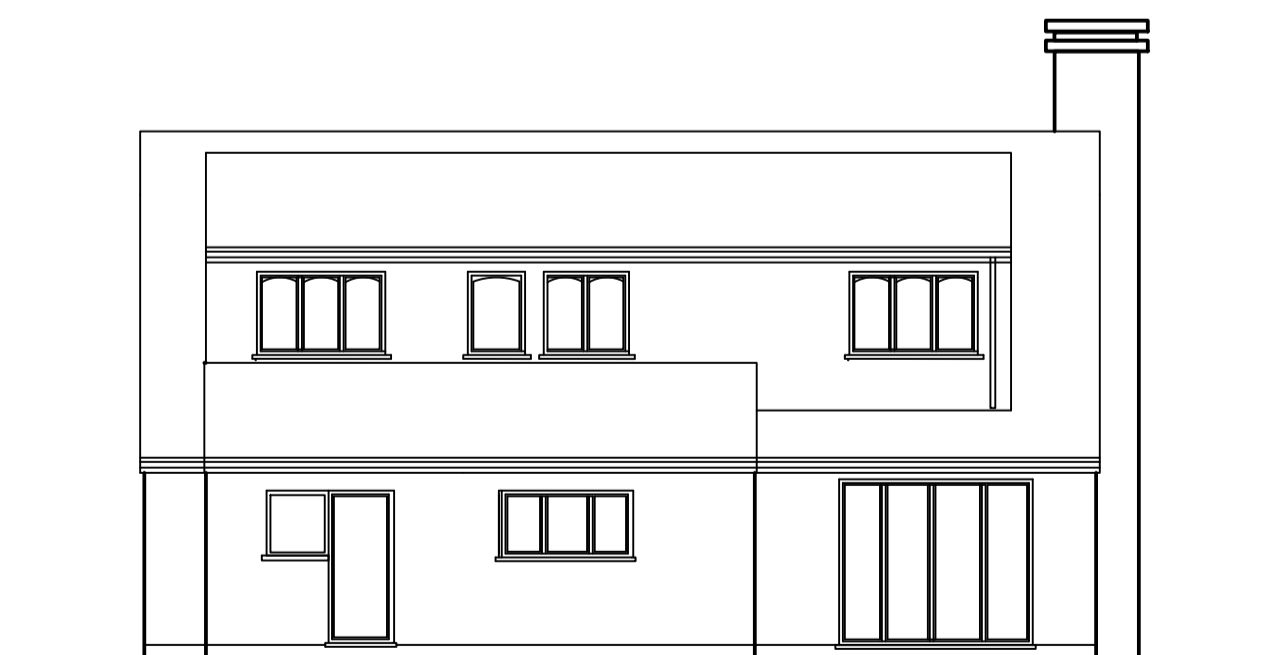

EXISTING REAR ELEVATION

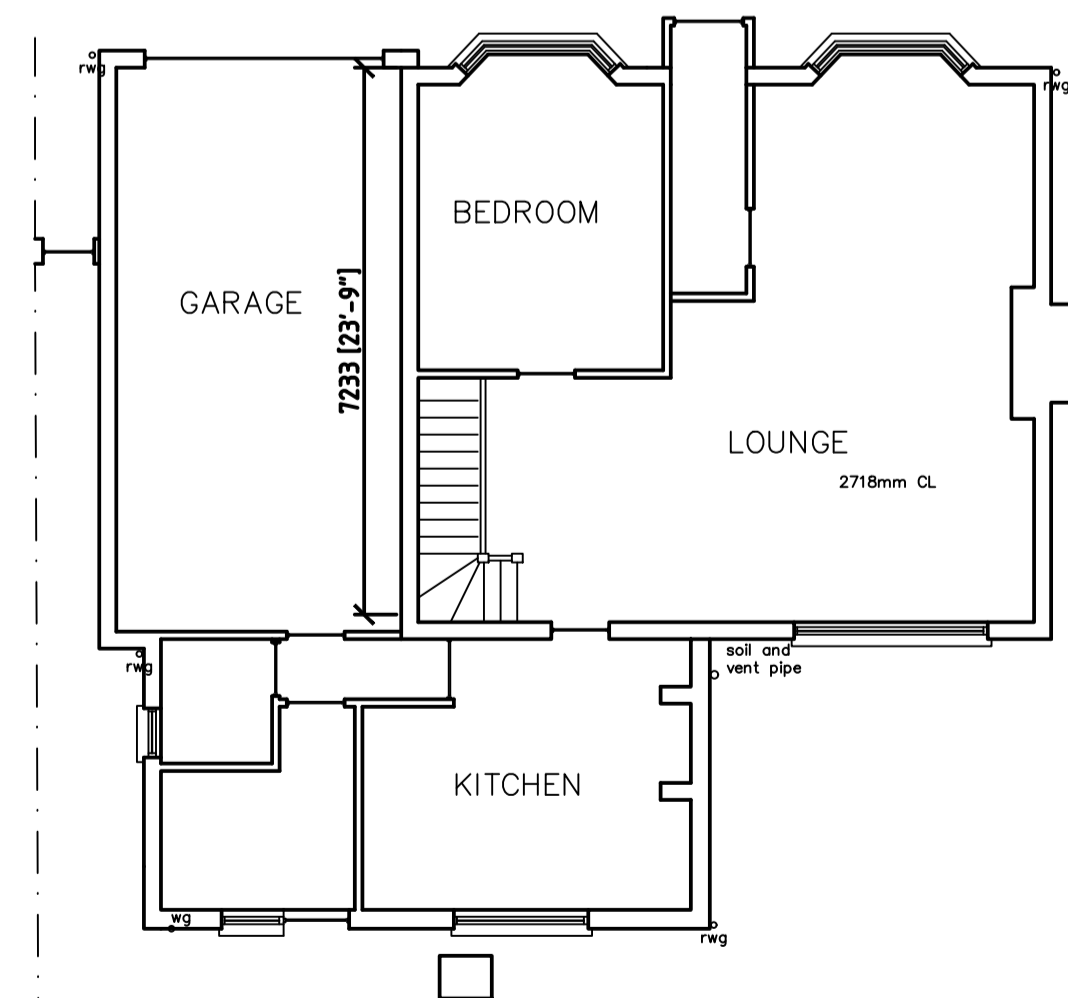

EXISTING GROUND FLOOR LAYOUT

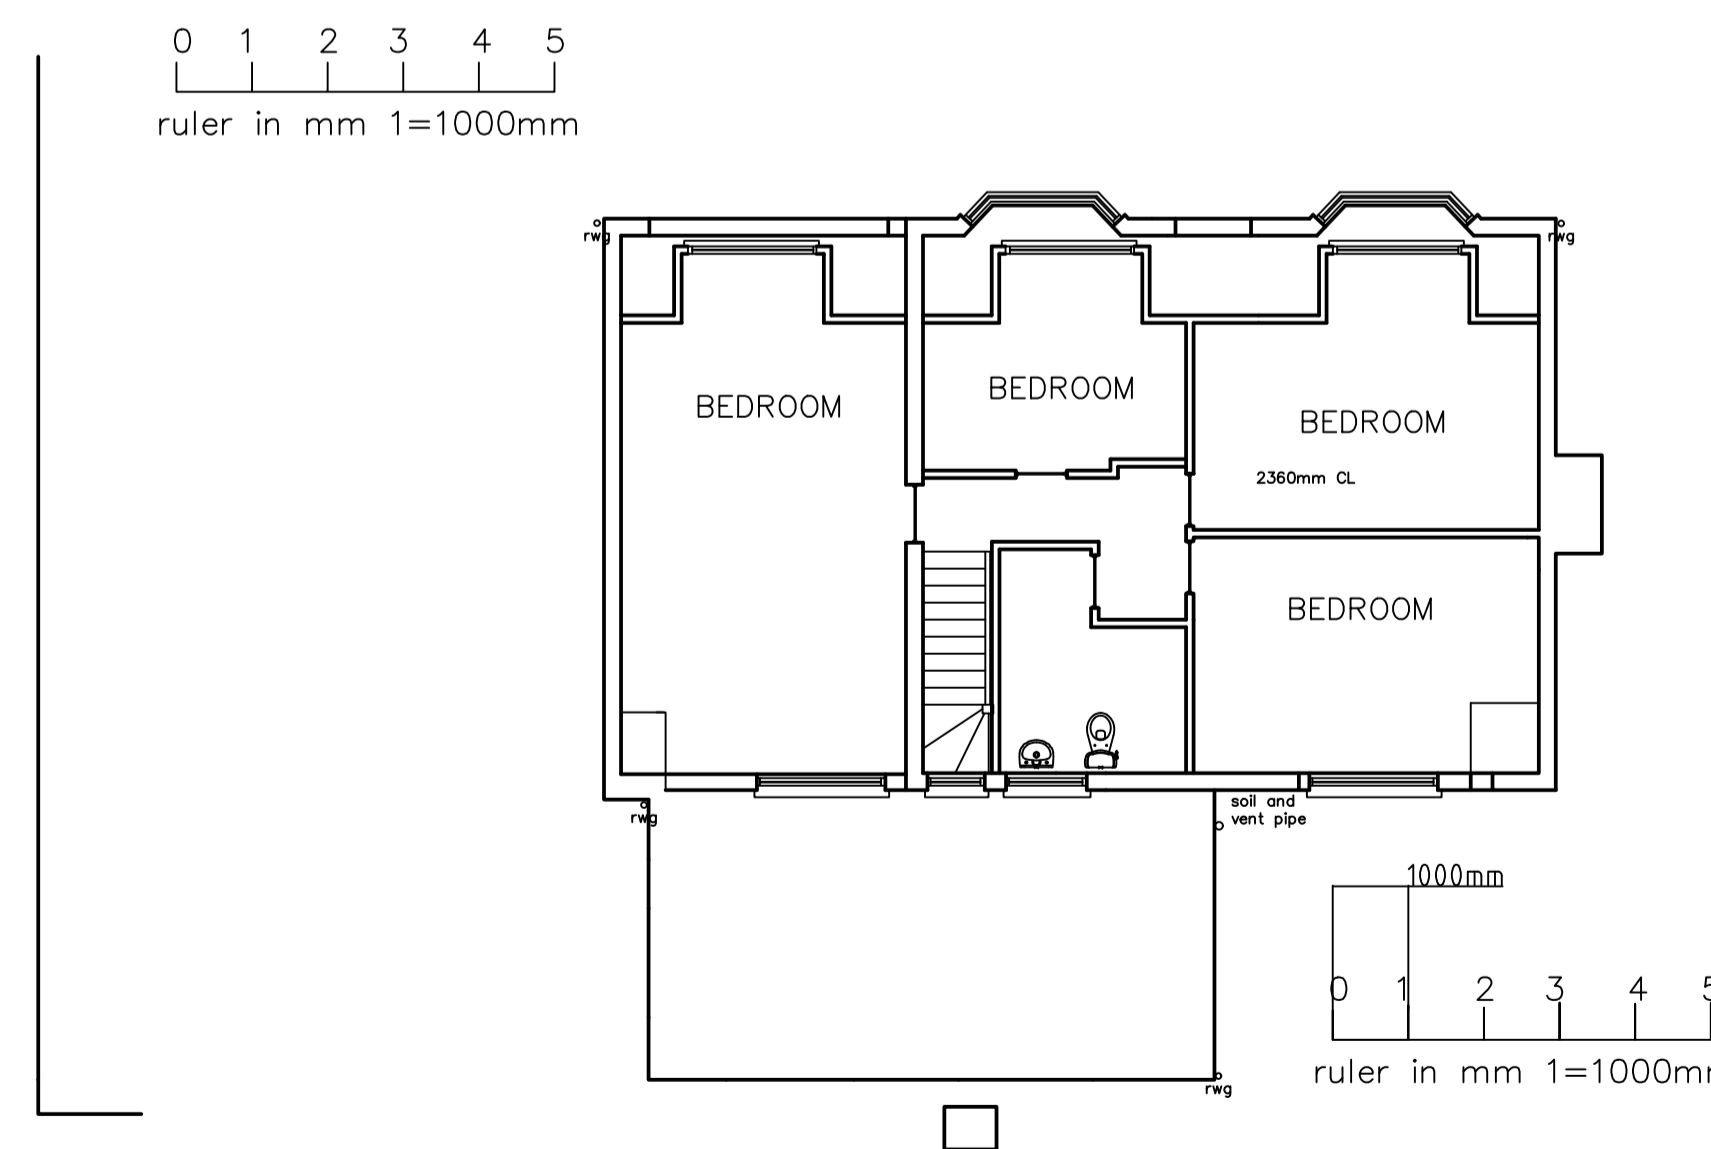

EXISTING FIRST FLOOR LAYOUT

PROPOSED LAYOUTS AND ELEVATIONS INCLUDING EXISTING

PLANNING DRAWINGS

ADDRESS
OAKWOOD
HOOKS END LANE
HOOKS END
BRENTWOOD
CM15 0HD

JOB
PROPOSED FIRST FLOOR
EXTENSION OVER GROUND
FLOOR

SCALE 1:50 1:100@1 DATE 16/07/22

DRAWN DRG. NOS 0 21