




EXISTING FRONT ELEVATION




EXISTING REAR ELEVATION

0 1 2 3 4 5
ruler in mm 1=1000mm

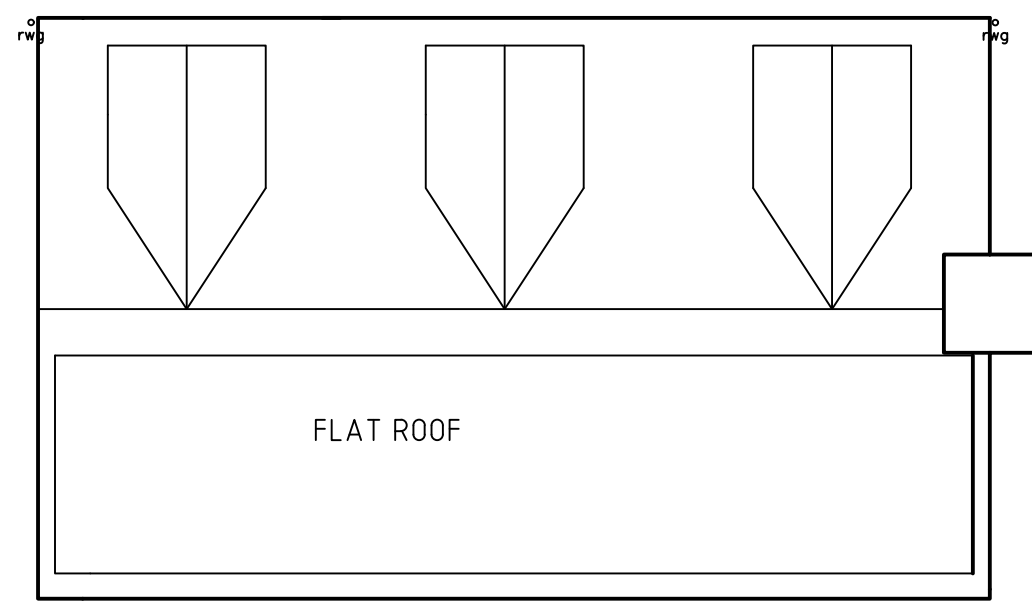


EXISTING ROOF LAYOUT

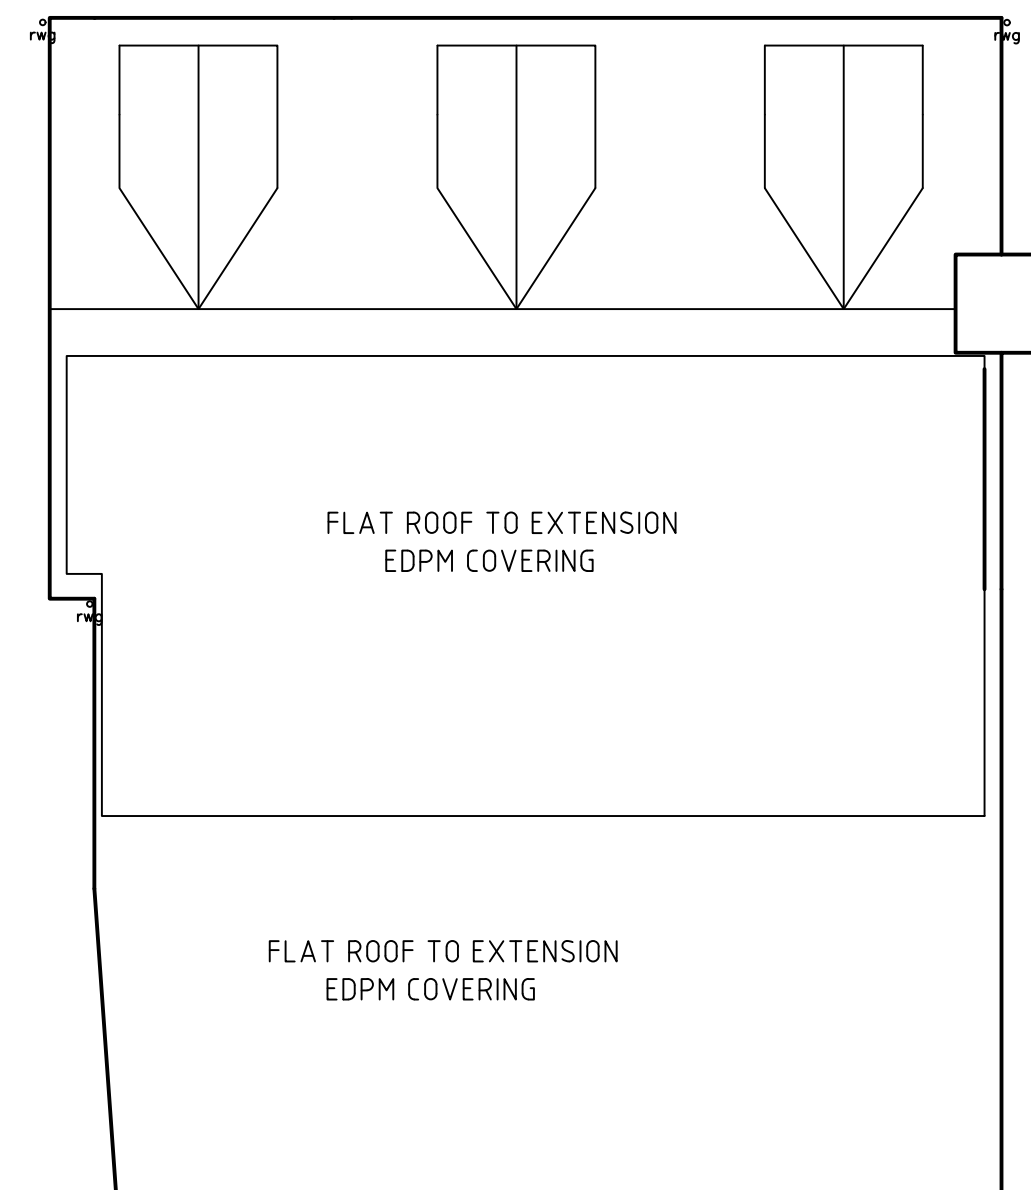


PROPOSED ROOF LAYOUT

0 1 2 3 4 5
ruler in mm 1=1000mm

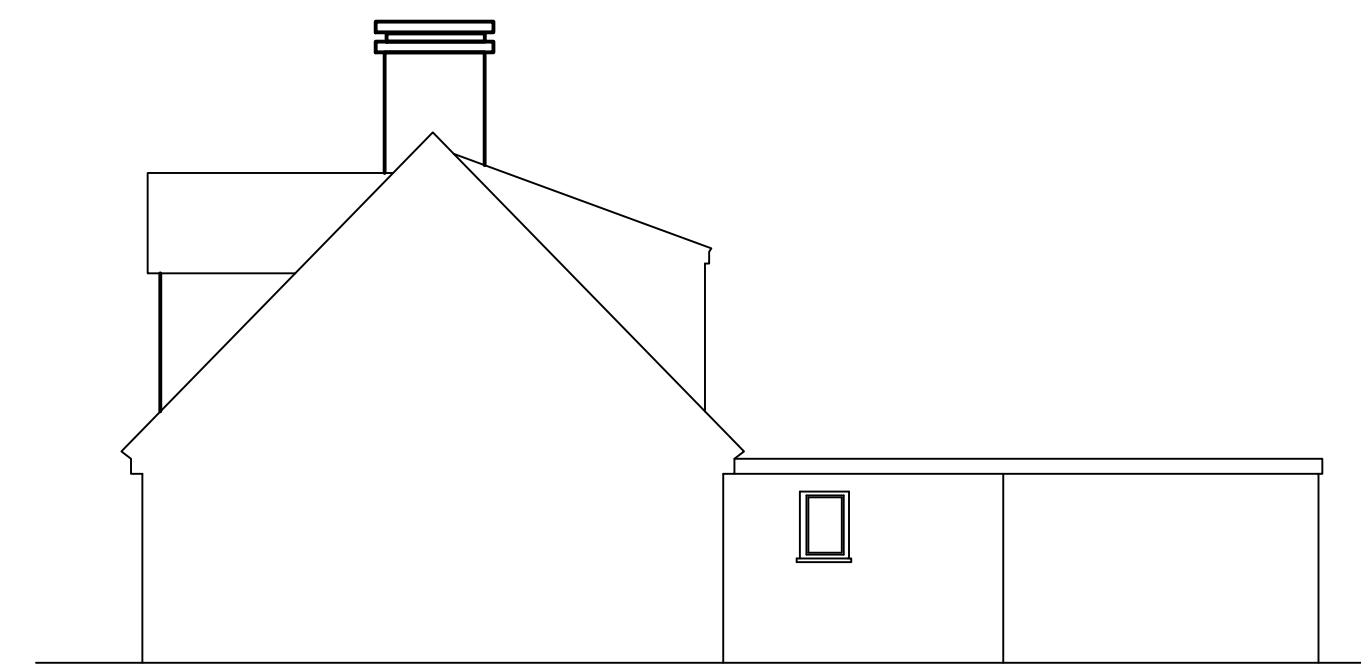


EXISTING FLANK ELEVATION

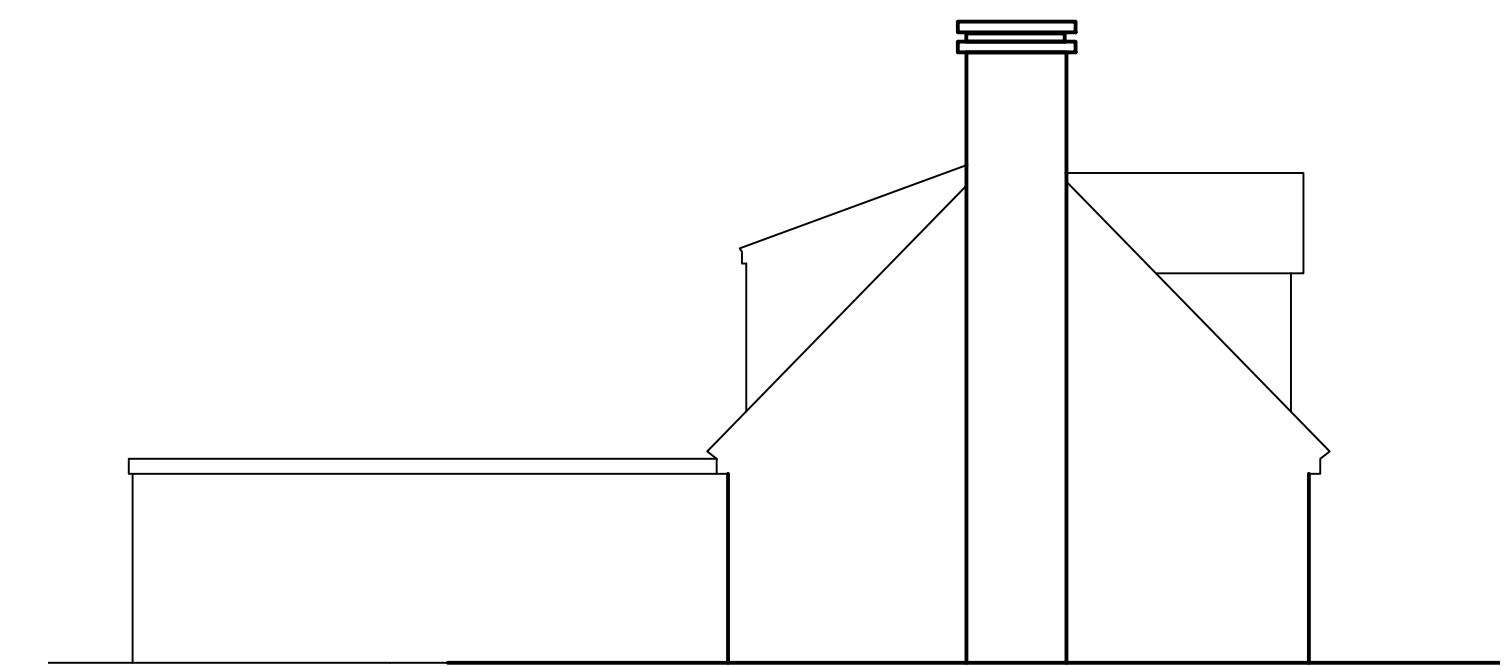


EXISTING SIDE ELEVATION

0 1 2 3 4 5
ruler in mm 1=1000mm

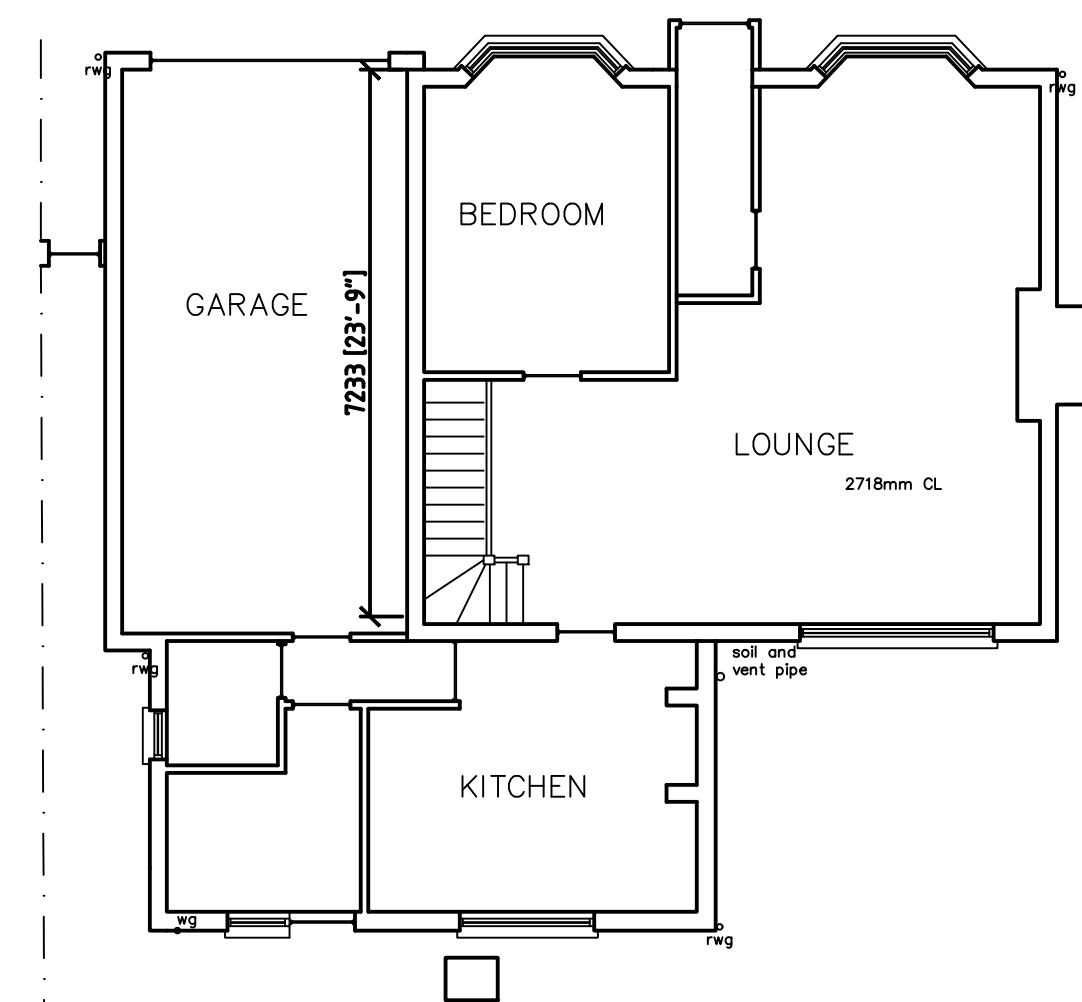

EXISTING GROUND FLOOR LAYOUT

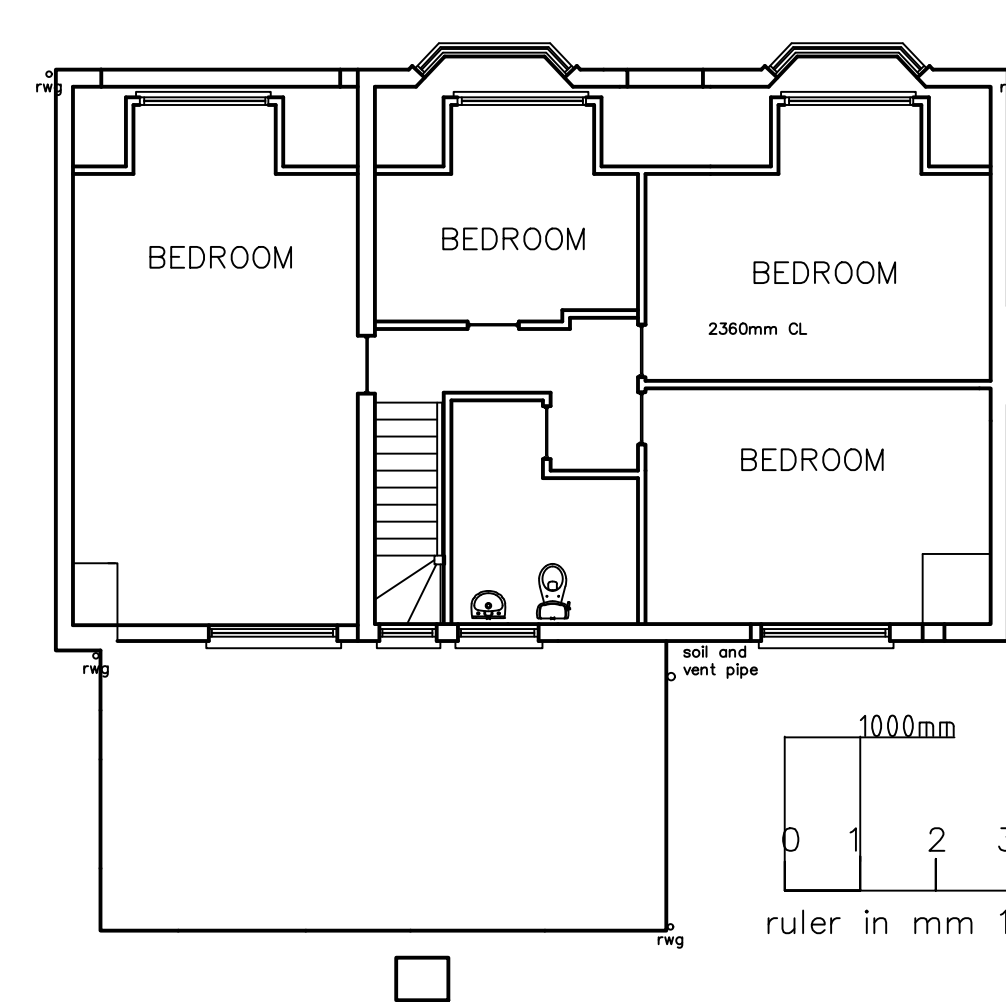

EXISTING FIRST FLOOR LAYOUT

1000mm
0 1 2 3 4 5
ruler in mm 1=1000mm

EXISTING LAYOUTS AND ELEVATIONS INCLUDING ROOF NN LAYOUTS

PLANNING DRAWINGS

ADDRESS
OAKWOOD
HOOKS END LANE
HOOKS END
BRENTWOOD
CM15 0HD

JOB
PROPOSED FIRST FLOOR EXTENSION OVER GROUND FLOOR

SCALE 1:100@1	DATE 16/07/22
DRAWN	DRG. NOS 0 12