



Proposed Timber Clad dormer to Existing bathroom
Existing dormer Reclad in timber

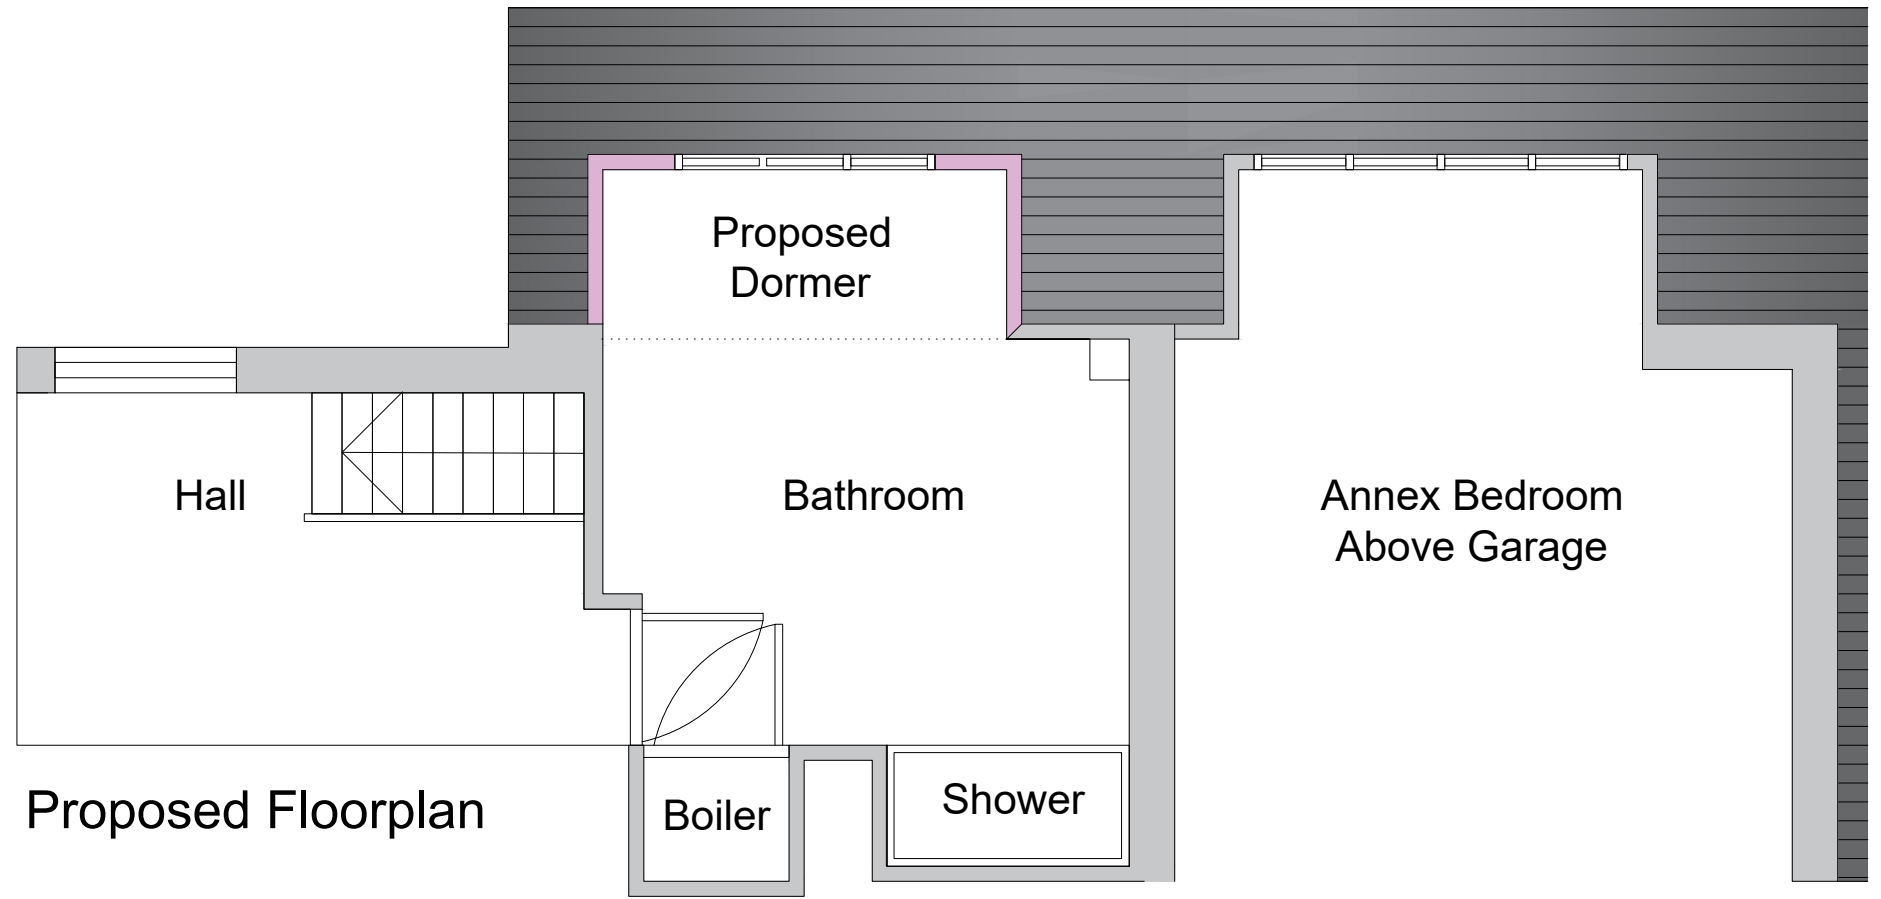

Proposed Elevations

 

Proposed Floorplan

CLIENT Mr & Mrs Meakins

PROJECT Little Acre, Croft Road, Thurlaston, LE9 7TB

TITLE Proposed Elevation and Floor Plan

SCALE 1:50/1:100@A3 DRAWN JL

DATE 12/07/2022 CHECKED

DWG No. B22A89 - P100 REV