




Scale 1:100

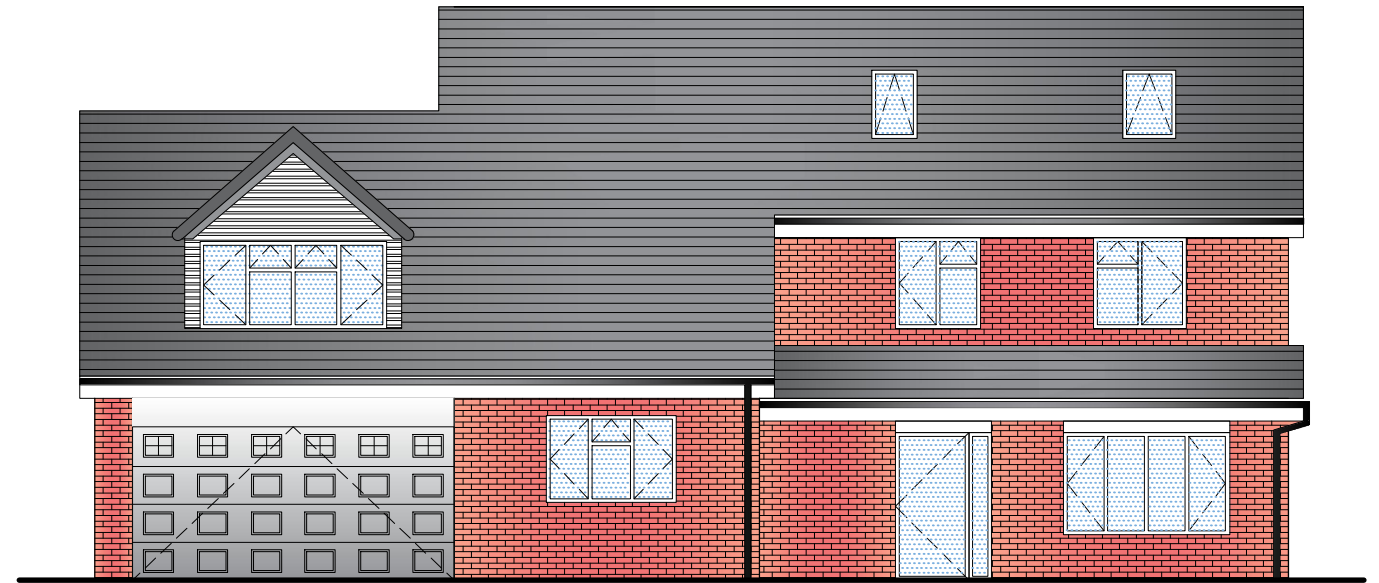

Existing Elevations

 

Scale 1:50

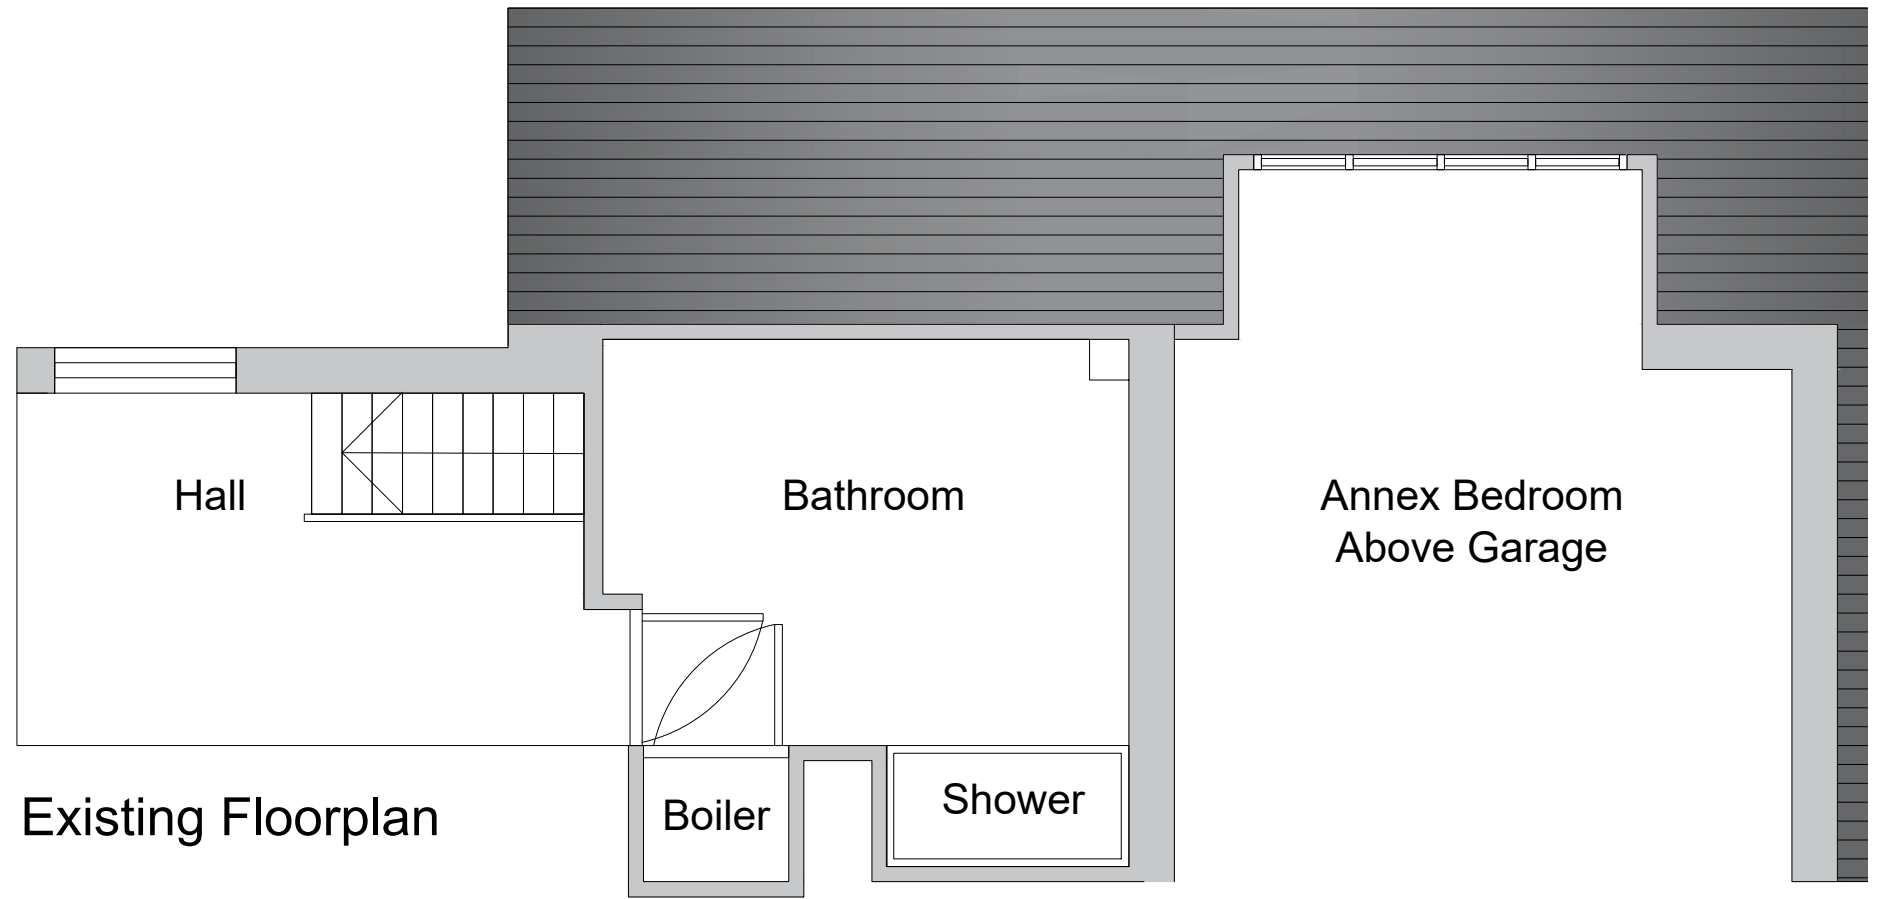

Existing Floorplan

CLIENT Mr & Mrs Meakins

PROJECT Little Acre, Croft Road, Thurlaston, LE9 7TB

TITLE Existing Elevation and Floor Plan

SCALE 1:50/1:100@A3 DRAWN JL

DATE 12/07/2022 CHECKED

DWG No. B22A89 - P100 REV