




Site Plan
AS PROPOSED
Scale 1:500

Key:
● Indicative existing tree location

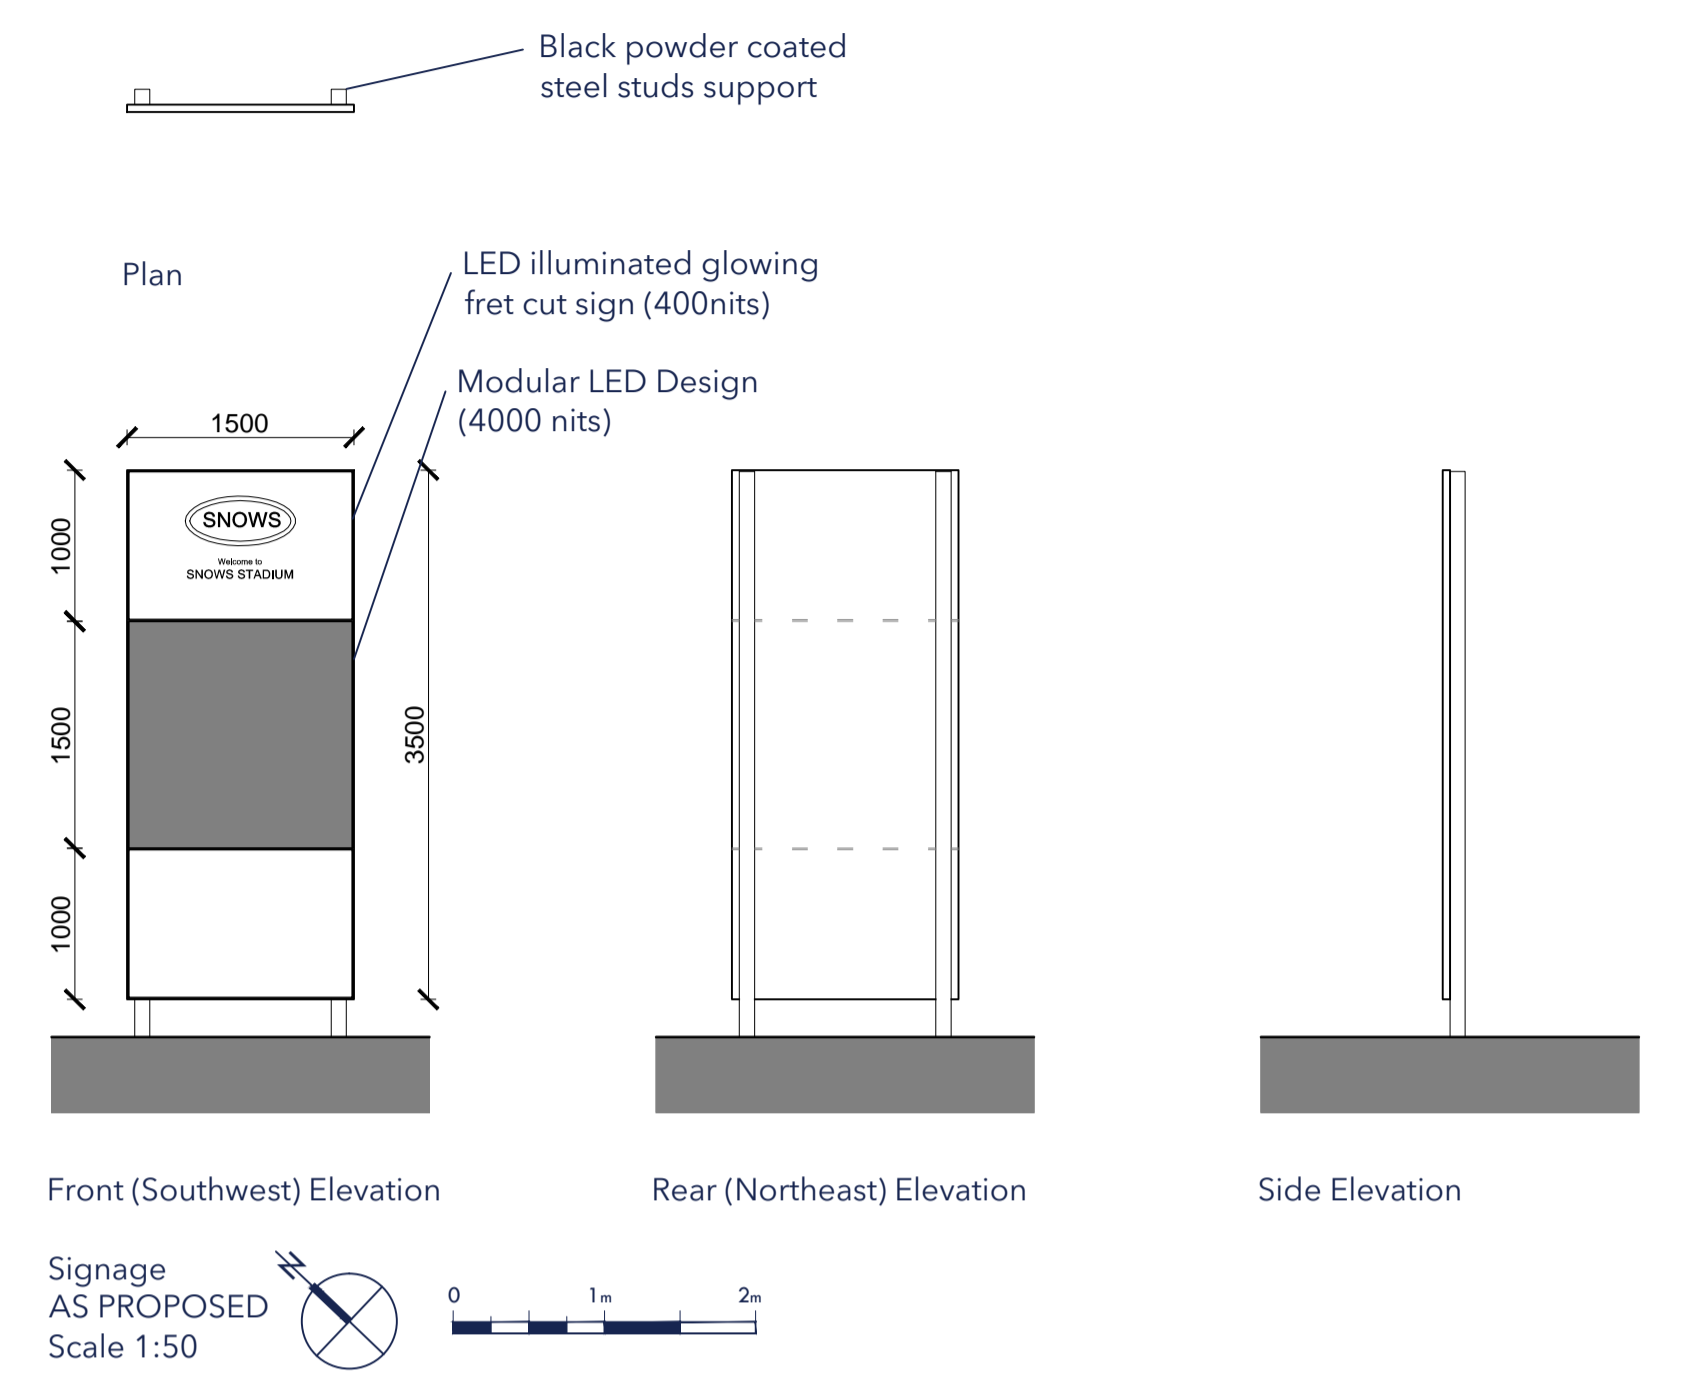

Signage
AS PROPOSED
Scale 1:50



Signage Layout (in situ)



Signage (in situ)

No.	Description	Date
G	Signage Amendments	11.08.22
F	Tree Amendments	09.11.21
E	Client Amendments	28.05.21
D	Signage Height reduced by 0.8m	01.12.20
C	General Amendments	01.09.20
B	General Amendments	20.08.20
A	Client Amendments	13.08.20
-	Preliminary Issue	07.08.20

studio

t. 07958 186407
e. info@rsout.co.uk
w. www.rsout.co.uk

Drawing Title:
Signage
AS PROPOSED

Project Title:
New Signage at
Snows Stadium
AFC Totton

Drawing No.:
1260-P-02

Revision: F
Date: Aug 2020
Scale: various
Drawn: RSS
Checked: ML

This drawing is the copyright of the company and must not be reproduced or used without permission. Annoted dimensions are to be taken in preference to scaled dimensions and site dimensions must be checked before work is commenced