



PROPOSED NORTH ELEVATION 1-100

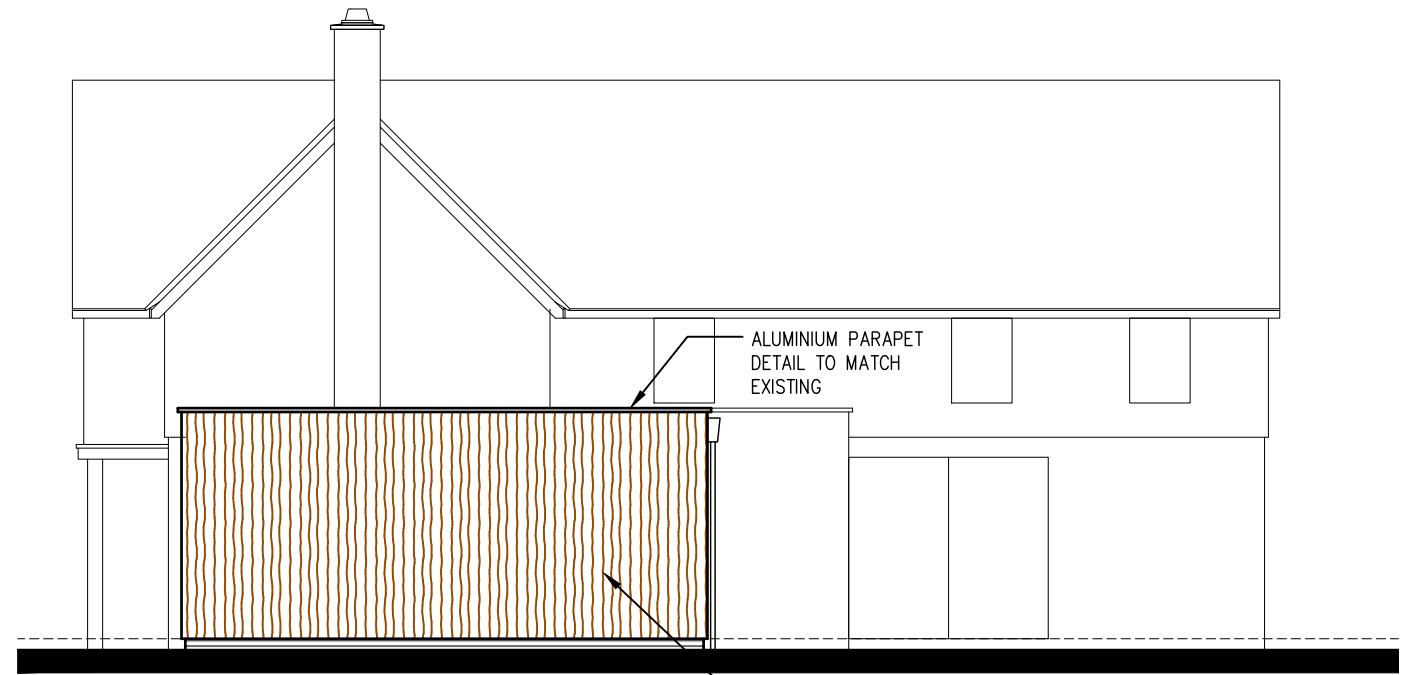


PROPOSED WEST ELEVATION 1-100


PROPOSED TIMBER CLADDING TO MATCH EXISTING

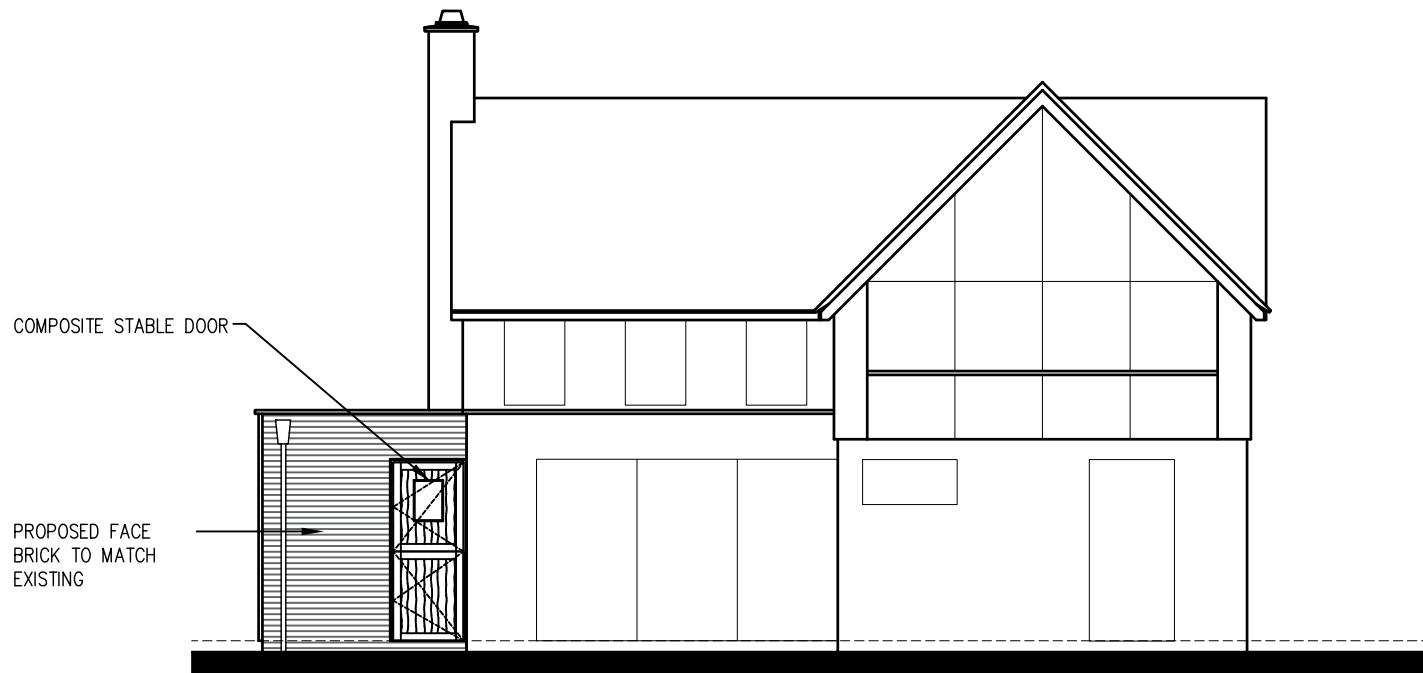


PROPOSED SOUTH ELEVATION 1-100

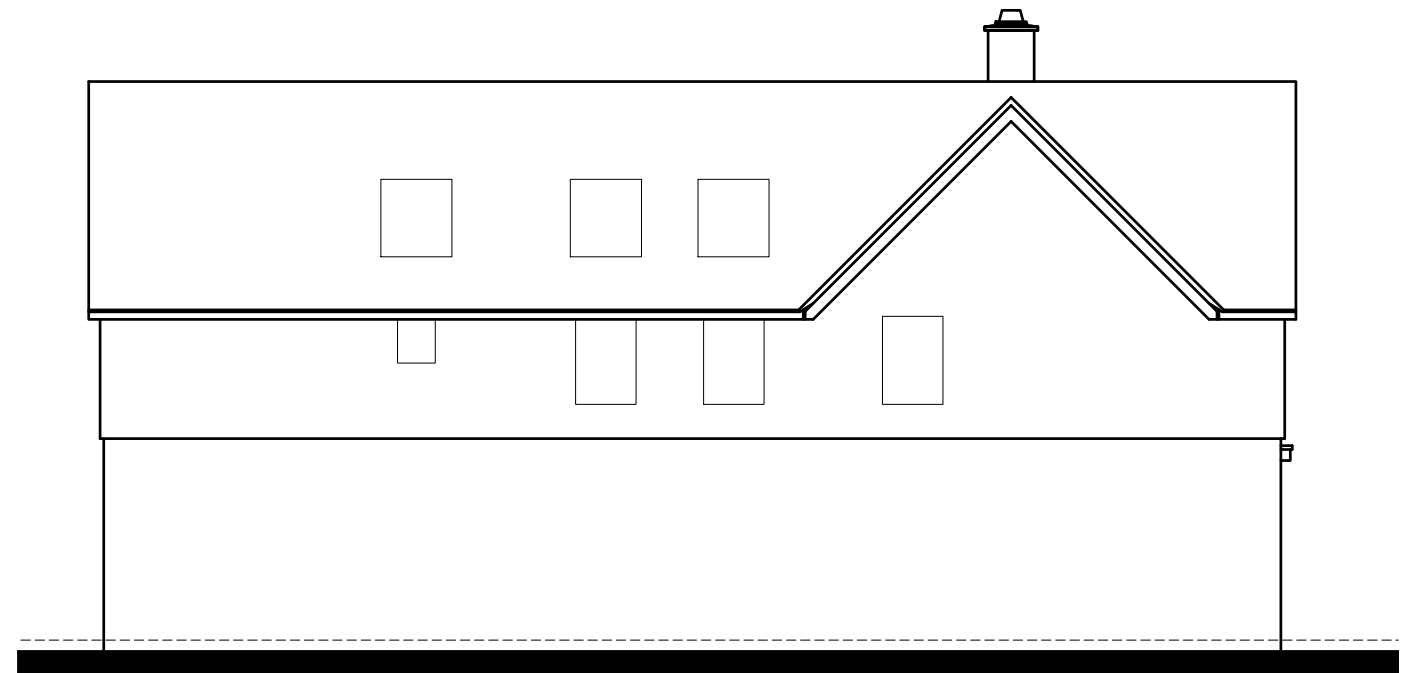

PROPOSED EAST ELEVATION 1-100

 

Rev.	Notes	Date
 Brooks Farm Bath Road Beenham Reading, Berkshire RG7 5JB Tel: 0118 930 6633 info@thebarnpartnership.co.uk		
Project		20D, GREEN END, GRANBOROUGH, MK18 3NT
Drawing Title		Proposed Elevations
Drawn	KRMS	Date 06.07.2022
		Scale 1:100 @ A3
Client	Mrs Thomas	Drawing No. <b>PL-05</b>
		Rev. -