



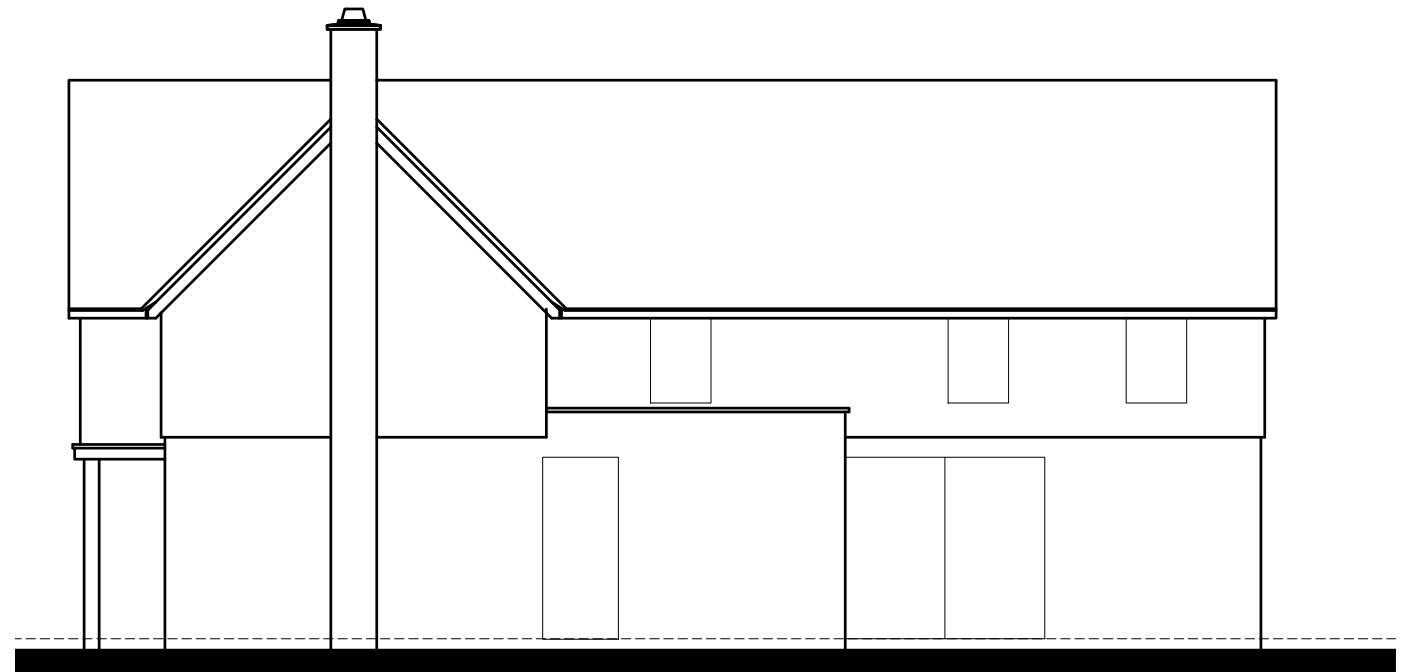


EXISTING NORTH ELEVATION 1-100

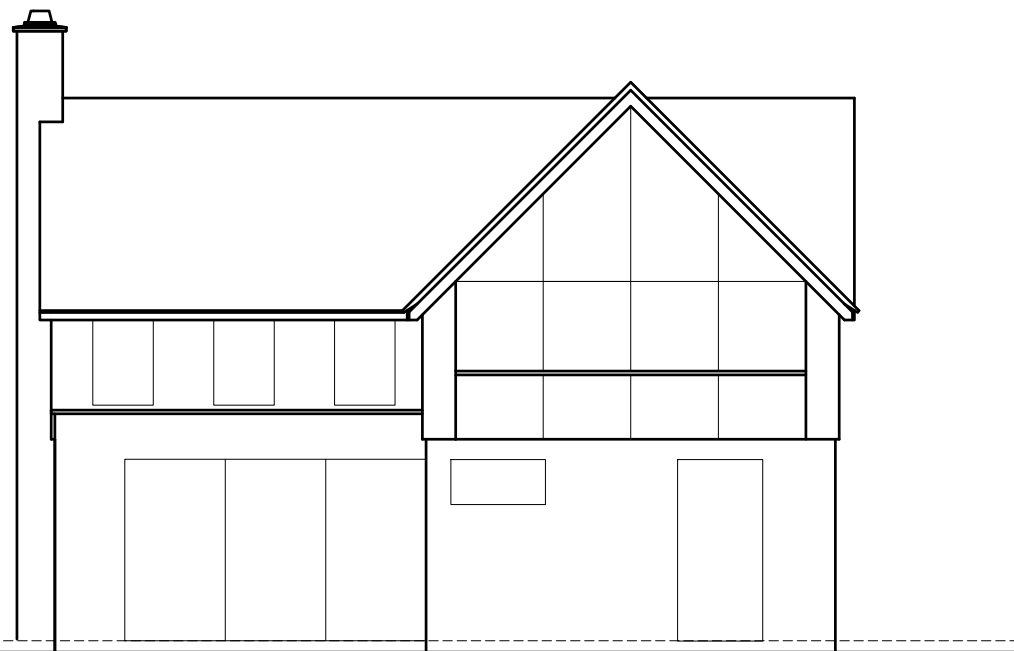


EXISTING WEST ELEVATION 1-100



EXISTING SOUTH ELEVATION 1-100

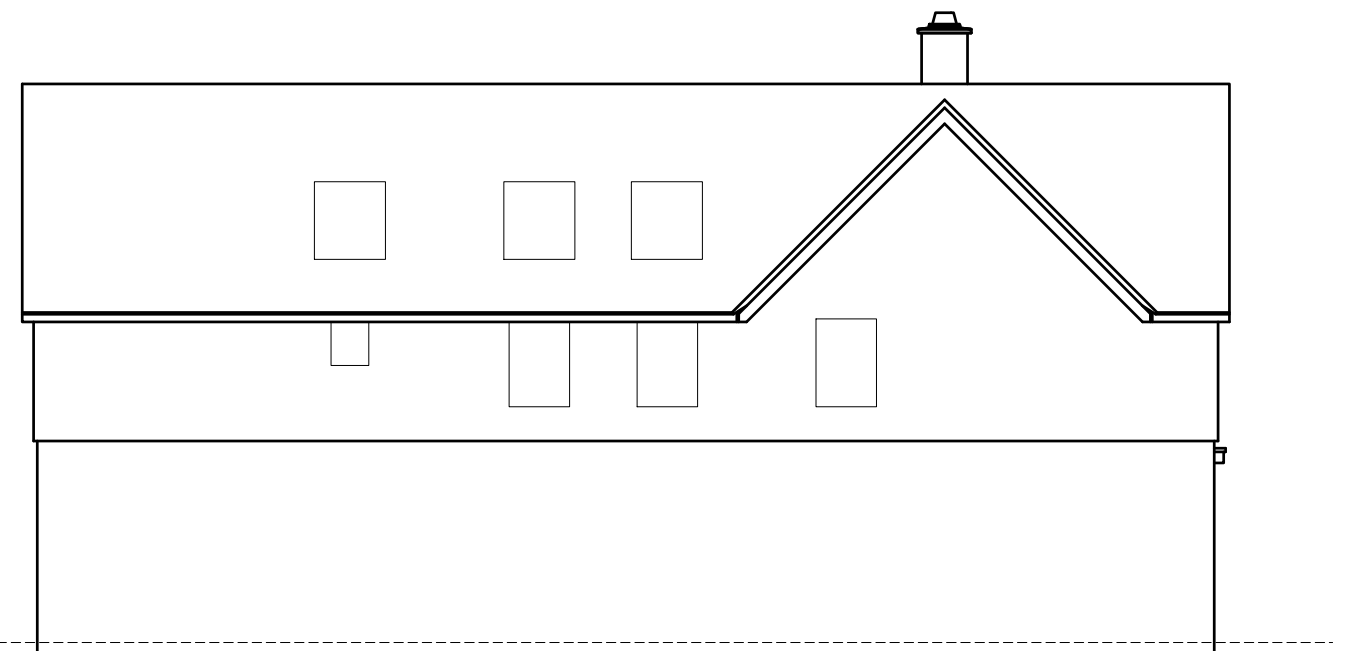

EXISTING EAST ELEVATION 1-100

 

Rev.	Notes	Date
		
Brooks Farm Bath Road Beenham Reading, Berkshire RG7 5JB Tel: 0118 930 6633 info@thebarnpartnership.co.uk		
Client Mrs Thomas		
Project 20D, GREEN END, GRANBOROUGH, MK18 3NT		
Drawing Title Existing Elevations		
Drawn KRMS	Date 06.07.2022	Scale 1:100 @ A3
Drawing No. PL-03		Rev. -