




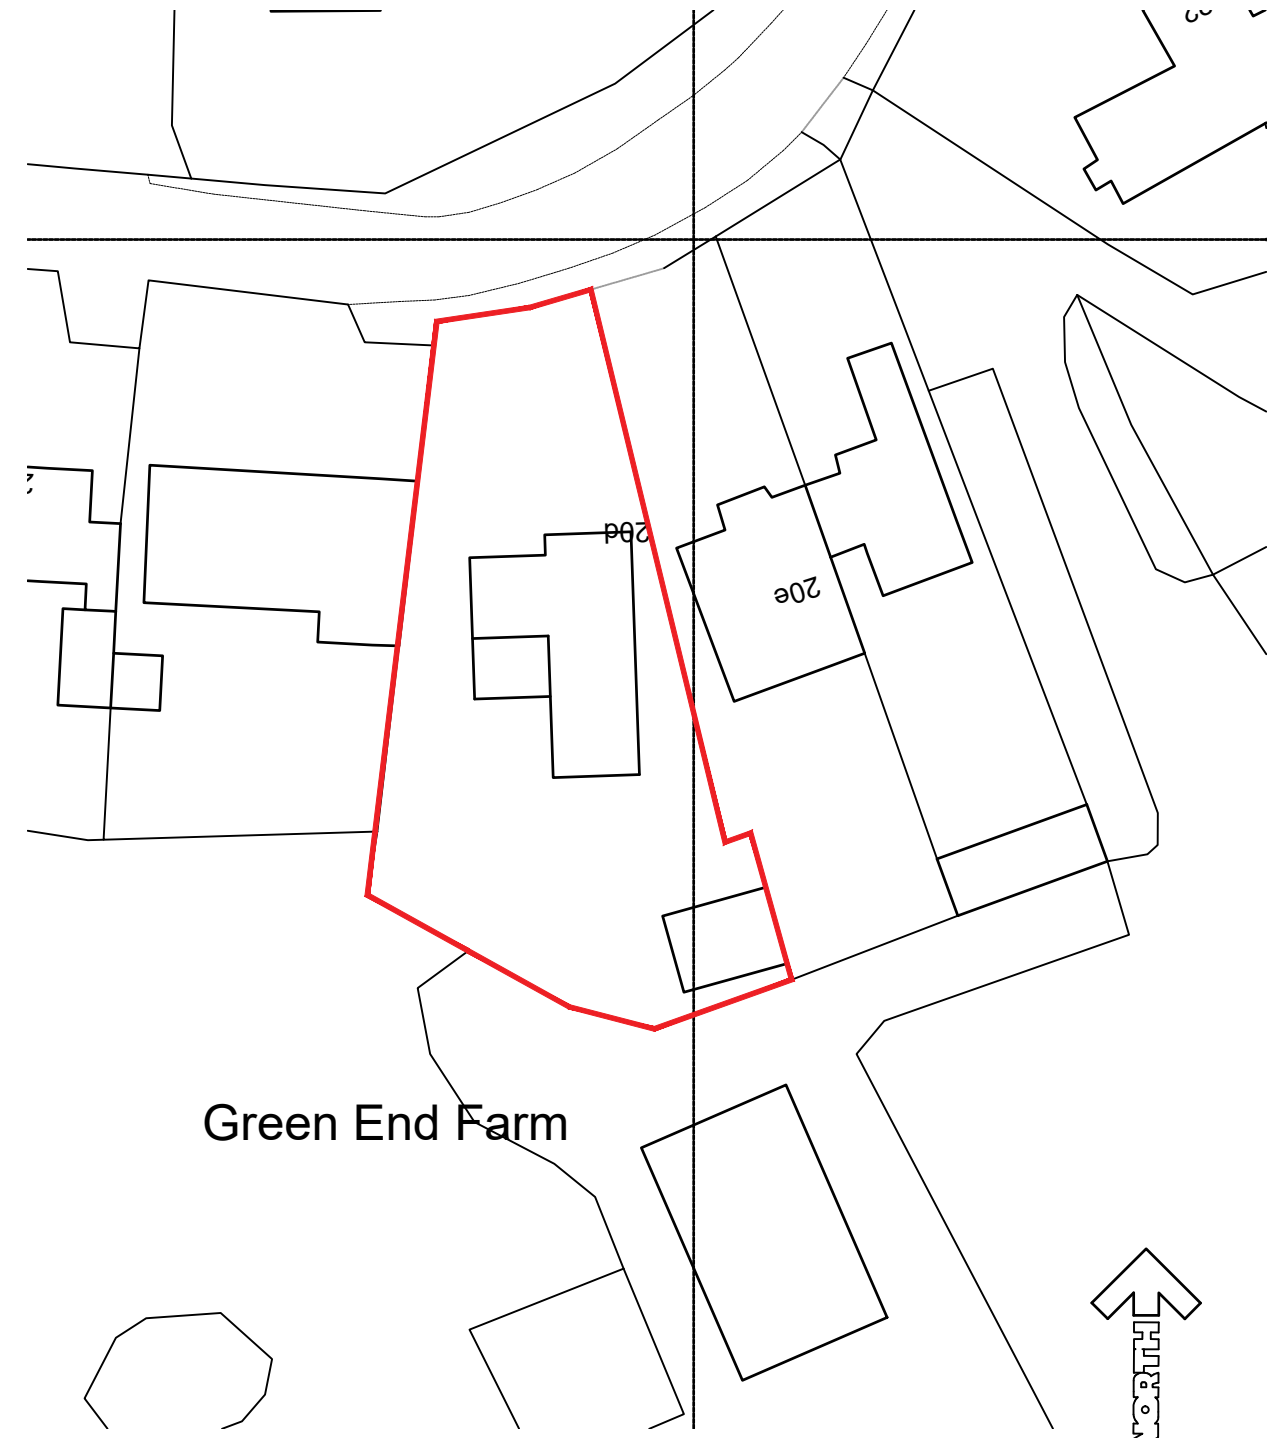


Mapping contents © Crown copyright and database rights 2022 Ordnance Survey 100035207


LOCATION PLAN 1-1250

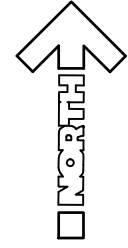

BLOCK PLAN 1-500

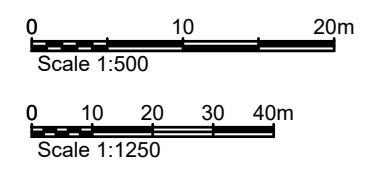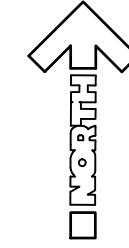

Rev.	Notes	Date

	Brooks Farm Bath Road Beenham Reading, Berkshire RG7 5JB Tel: 0118 930 6633 info@thebarnpartnership.co.uk	Project <b>20D, GREEN END,                  GRANBOROUGH, MK18 3NT</b>
	Drawing Title <b>Existing Floor Plan</b>	Drawing No. <b>PL-01</b>
Client <b>Mrs Thomas</b>	Drawn KRMS	Date 06.07.2022
	Scale varies @ A3	Rev. -