




EXISTING GROUND FLOOR PLAN I-100

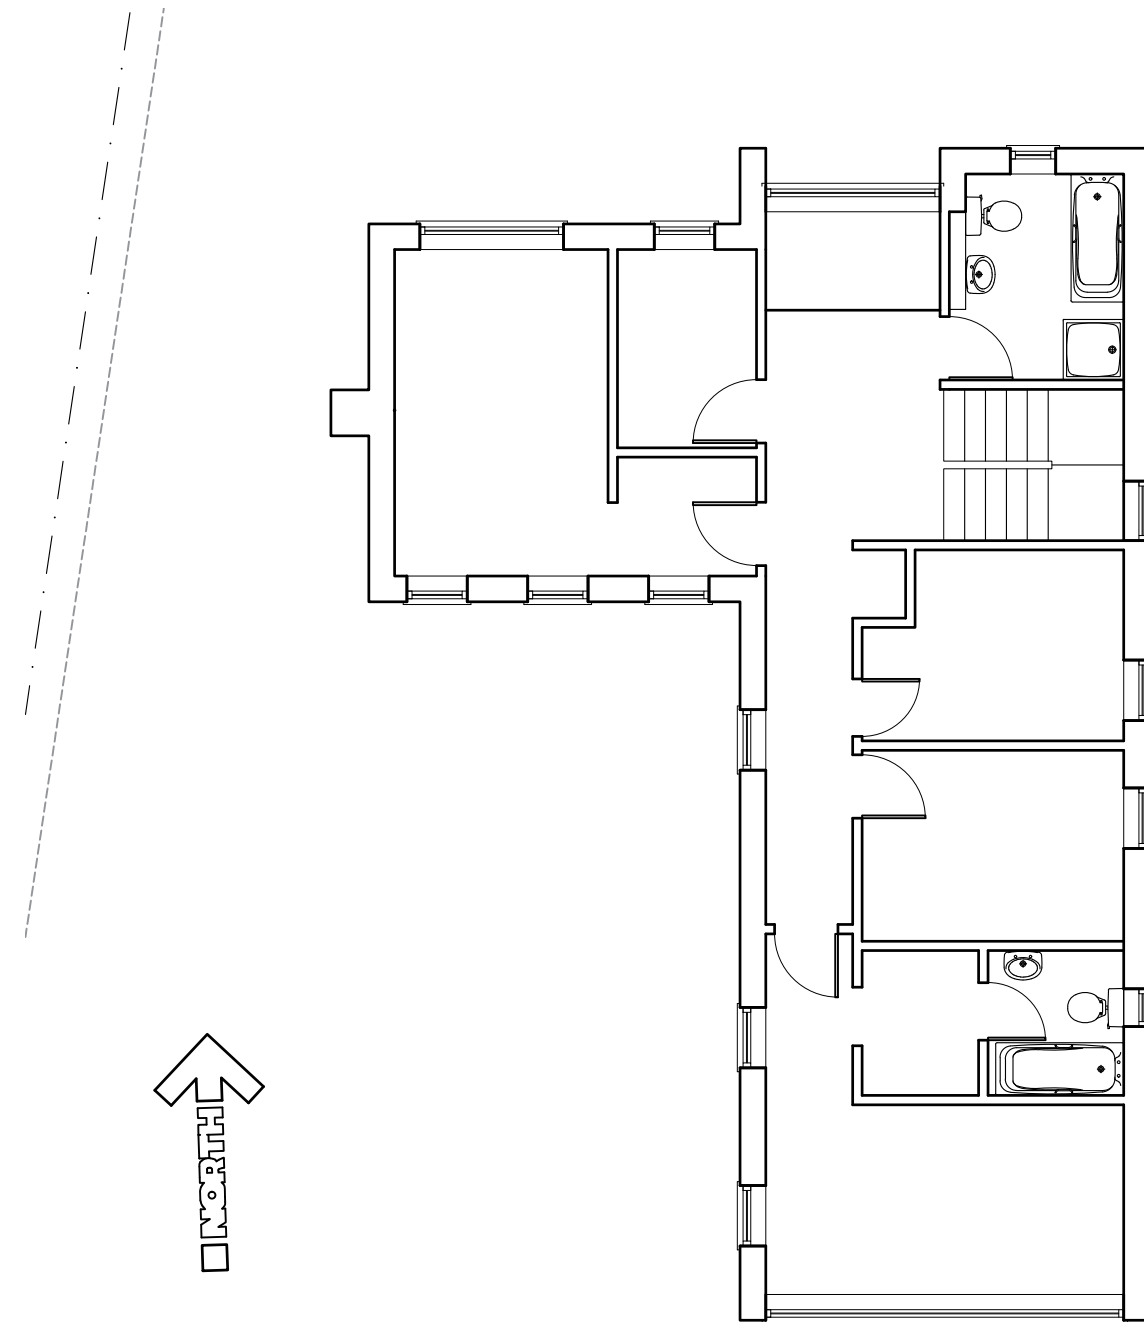

EXISTING FIRST FLOOR PLAN I-100

 

Rev.	Notes	Date
		
Brooks Farm Bath Road Beenham Reading, Berkshire RG7 5JB Tel: 0118 930 6633 info@thebarnpartnership.co.uk		Project 20D, GREEN END, GRANBOROUGH, MK18 3NT
Drawing Title Existing Floor Plans		
Drawn KRMS	Date 06.07.2022	Scale 1:100 @ A3
Client Mrs Thomas	Drawing No. PL-02	Rev. -