

A
013


C
014

B
013

B
013

D
014

D
014

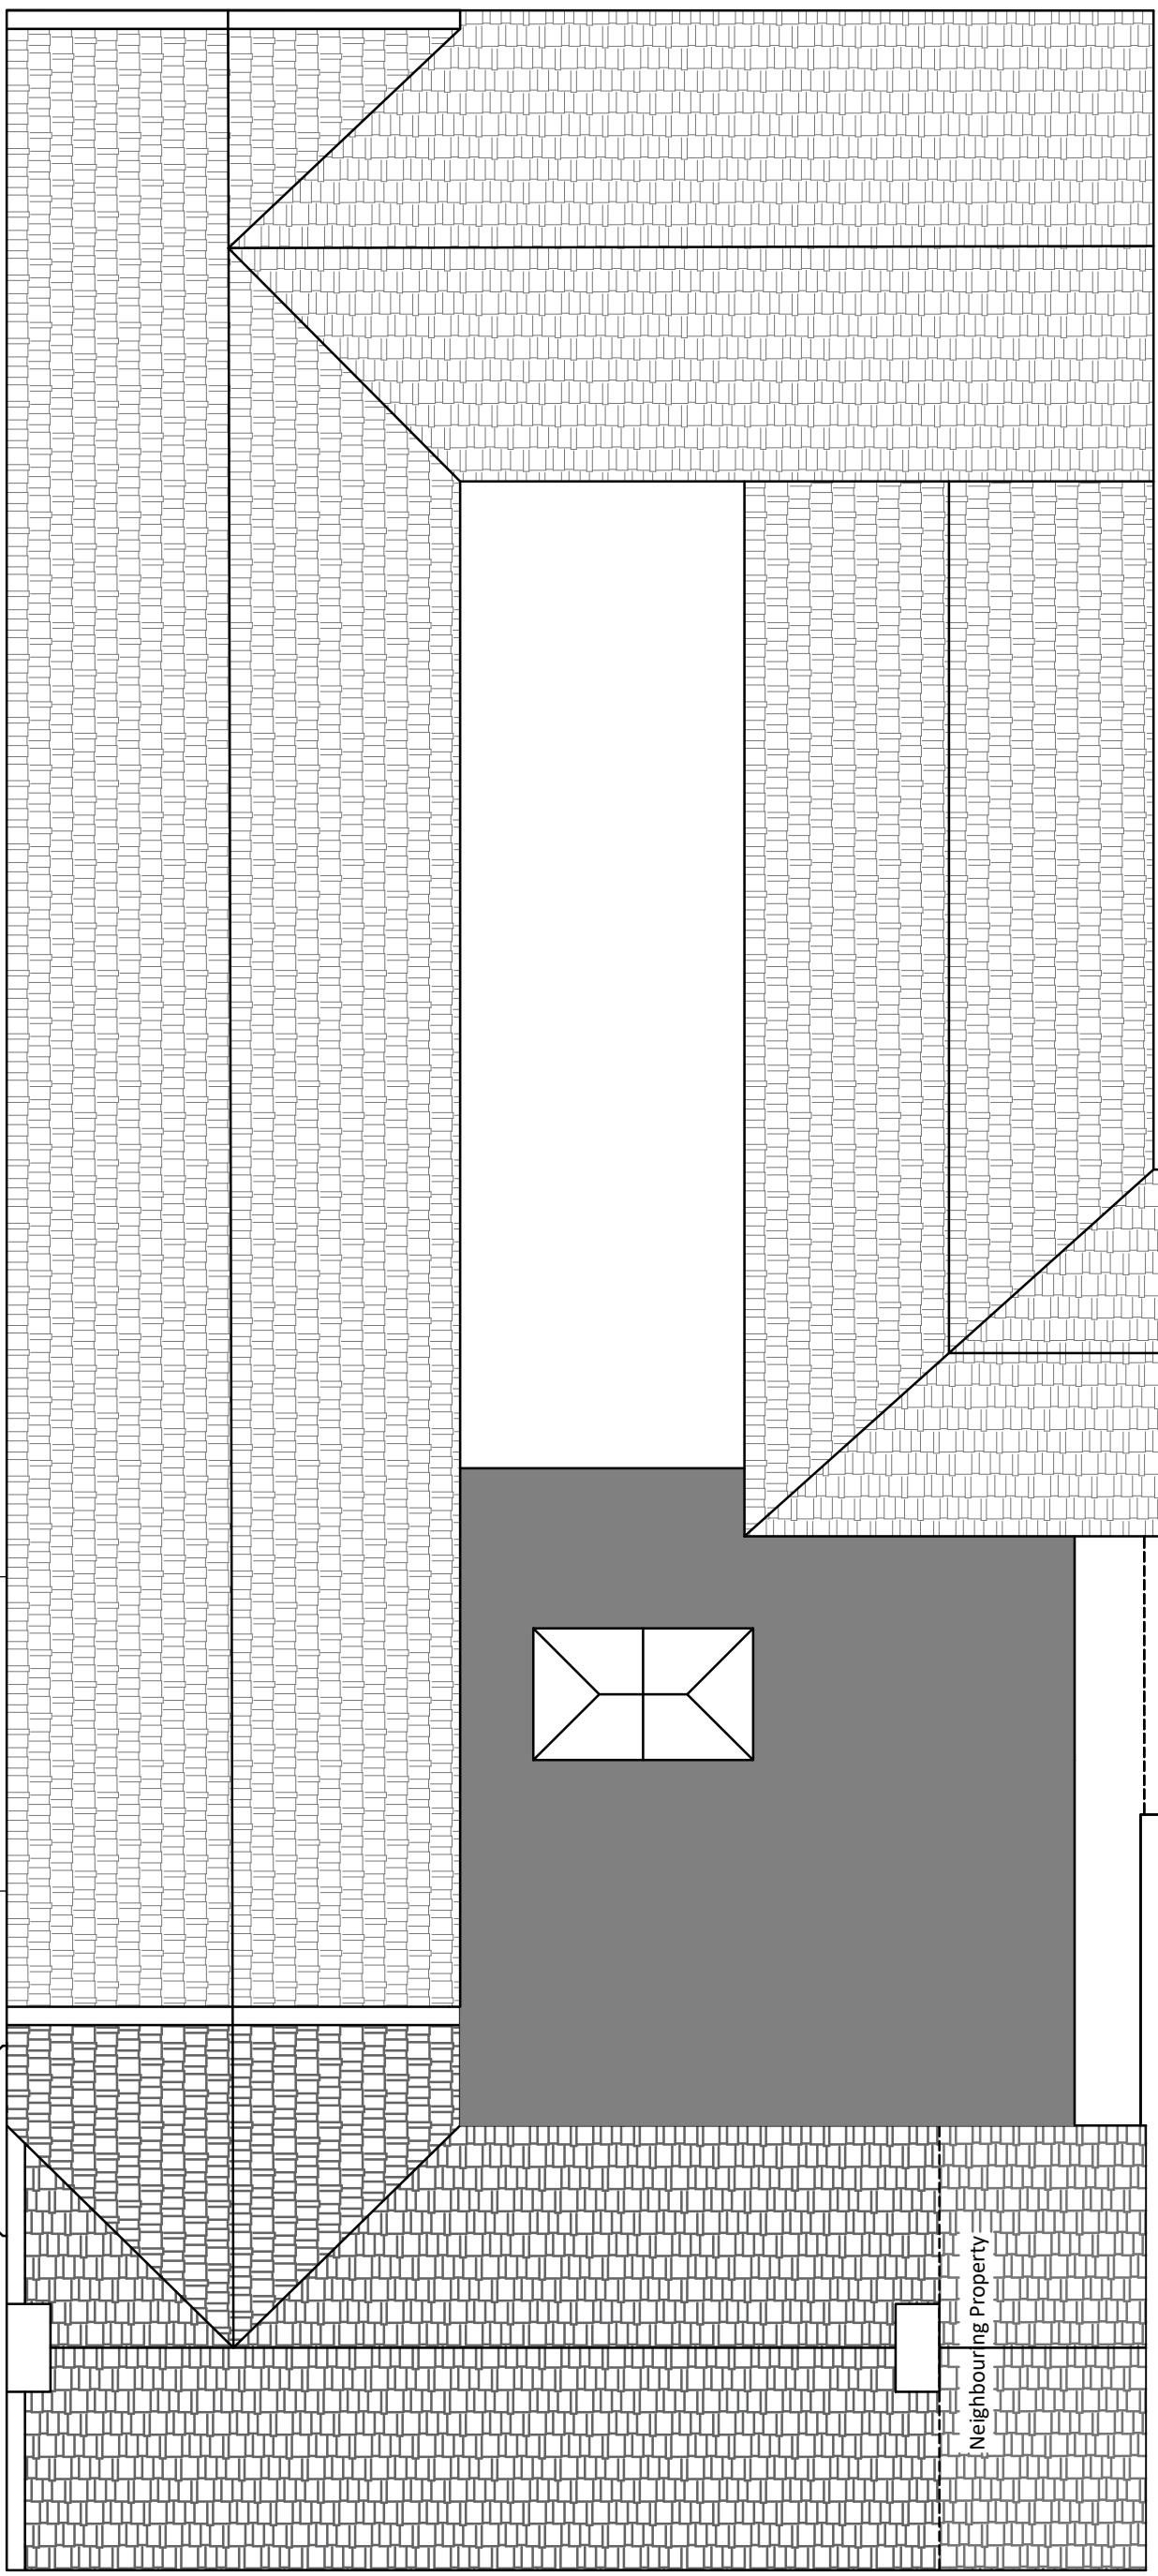

Proposed Roof Plan

M 1:100



A
013

C
014



NR Design Sevices Ltd
 30 Salterbeck Terrace, Workington, Cumbria,
 CA145HP
 Email: nathan-routledge@live.com
 Tel: 01946 831280
 Mob: 07568 179916

CLIENT:
P and J Developments

SITE:
**The Blink Bonny
 Christon Bank
 Alnwick
 NE66 3ES**

TITLE:
Proposed Roof Plan

SCALE AT A3: 1:100	DATE: 26/07/22	DRAWN: NR	
PROJECT NO: 3443650	DRAWING NO: 015	REVISION: A	