



Proposed East Elevation
(Scale 1:100)

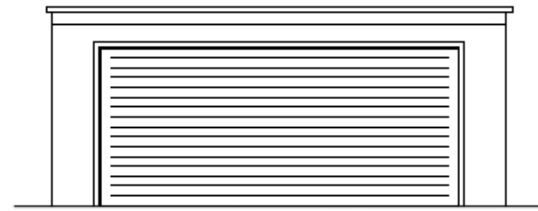


Proposed North Elevation
(Scale 1:100)

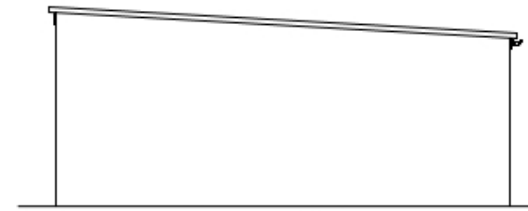


Proposed West Elevation
(Scale 1:100)




Proposed South Elevation
(Scale 1:100)

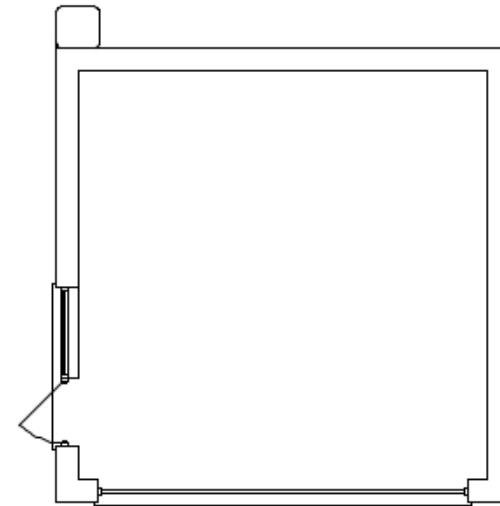



Proposed Floor Plan
(Scale 1:100)

 

Materials Key:-
Walls - Painted Render
Roof - Corrugated Tin
Doors - UPVC & Up and Over

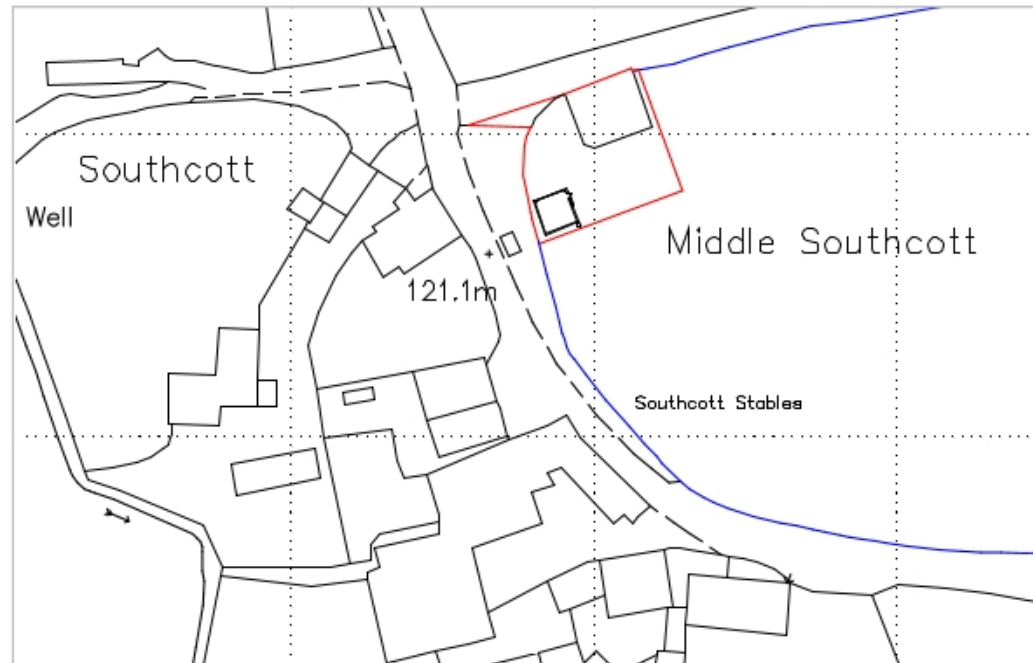

Location Plan
(Scale 1:1250)

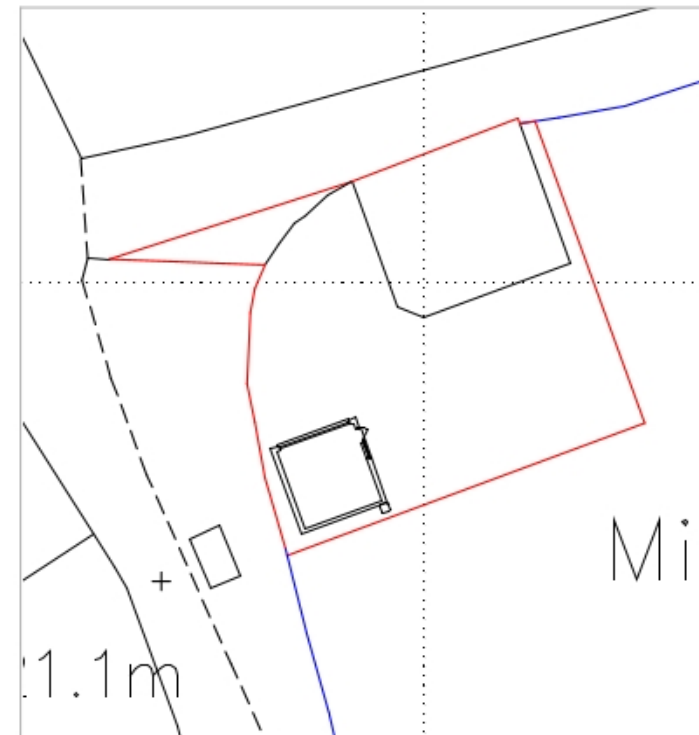 

Proposed Block Plan
(Scale 1:500)




A.M Design

Nile Acres, Buntingford, Cambridgeshire, SG37 5JW
Tel: 0776975775 | Email: alex@amdesign.co.uk
Web: www.am-design.co.uk

Site Address: Middle Southcott Barn
Drawing Title: Proposed Plans
Drawing No: 16521.001
Scale: As Noted @A3 Date: July 2022
Client: Mr P Cantani

Revisions: