



SCALE 1:50 @ A3

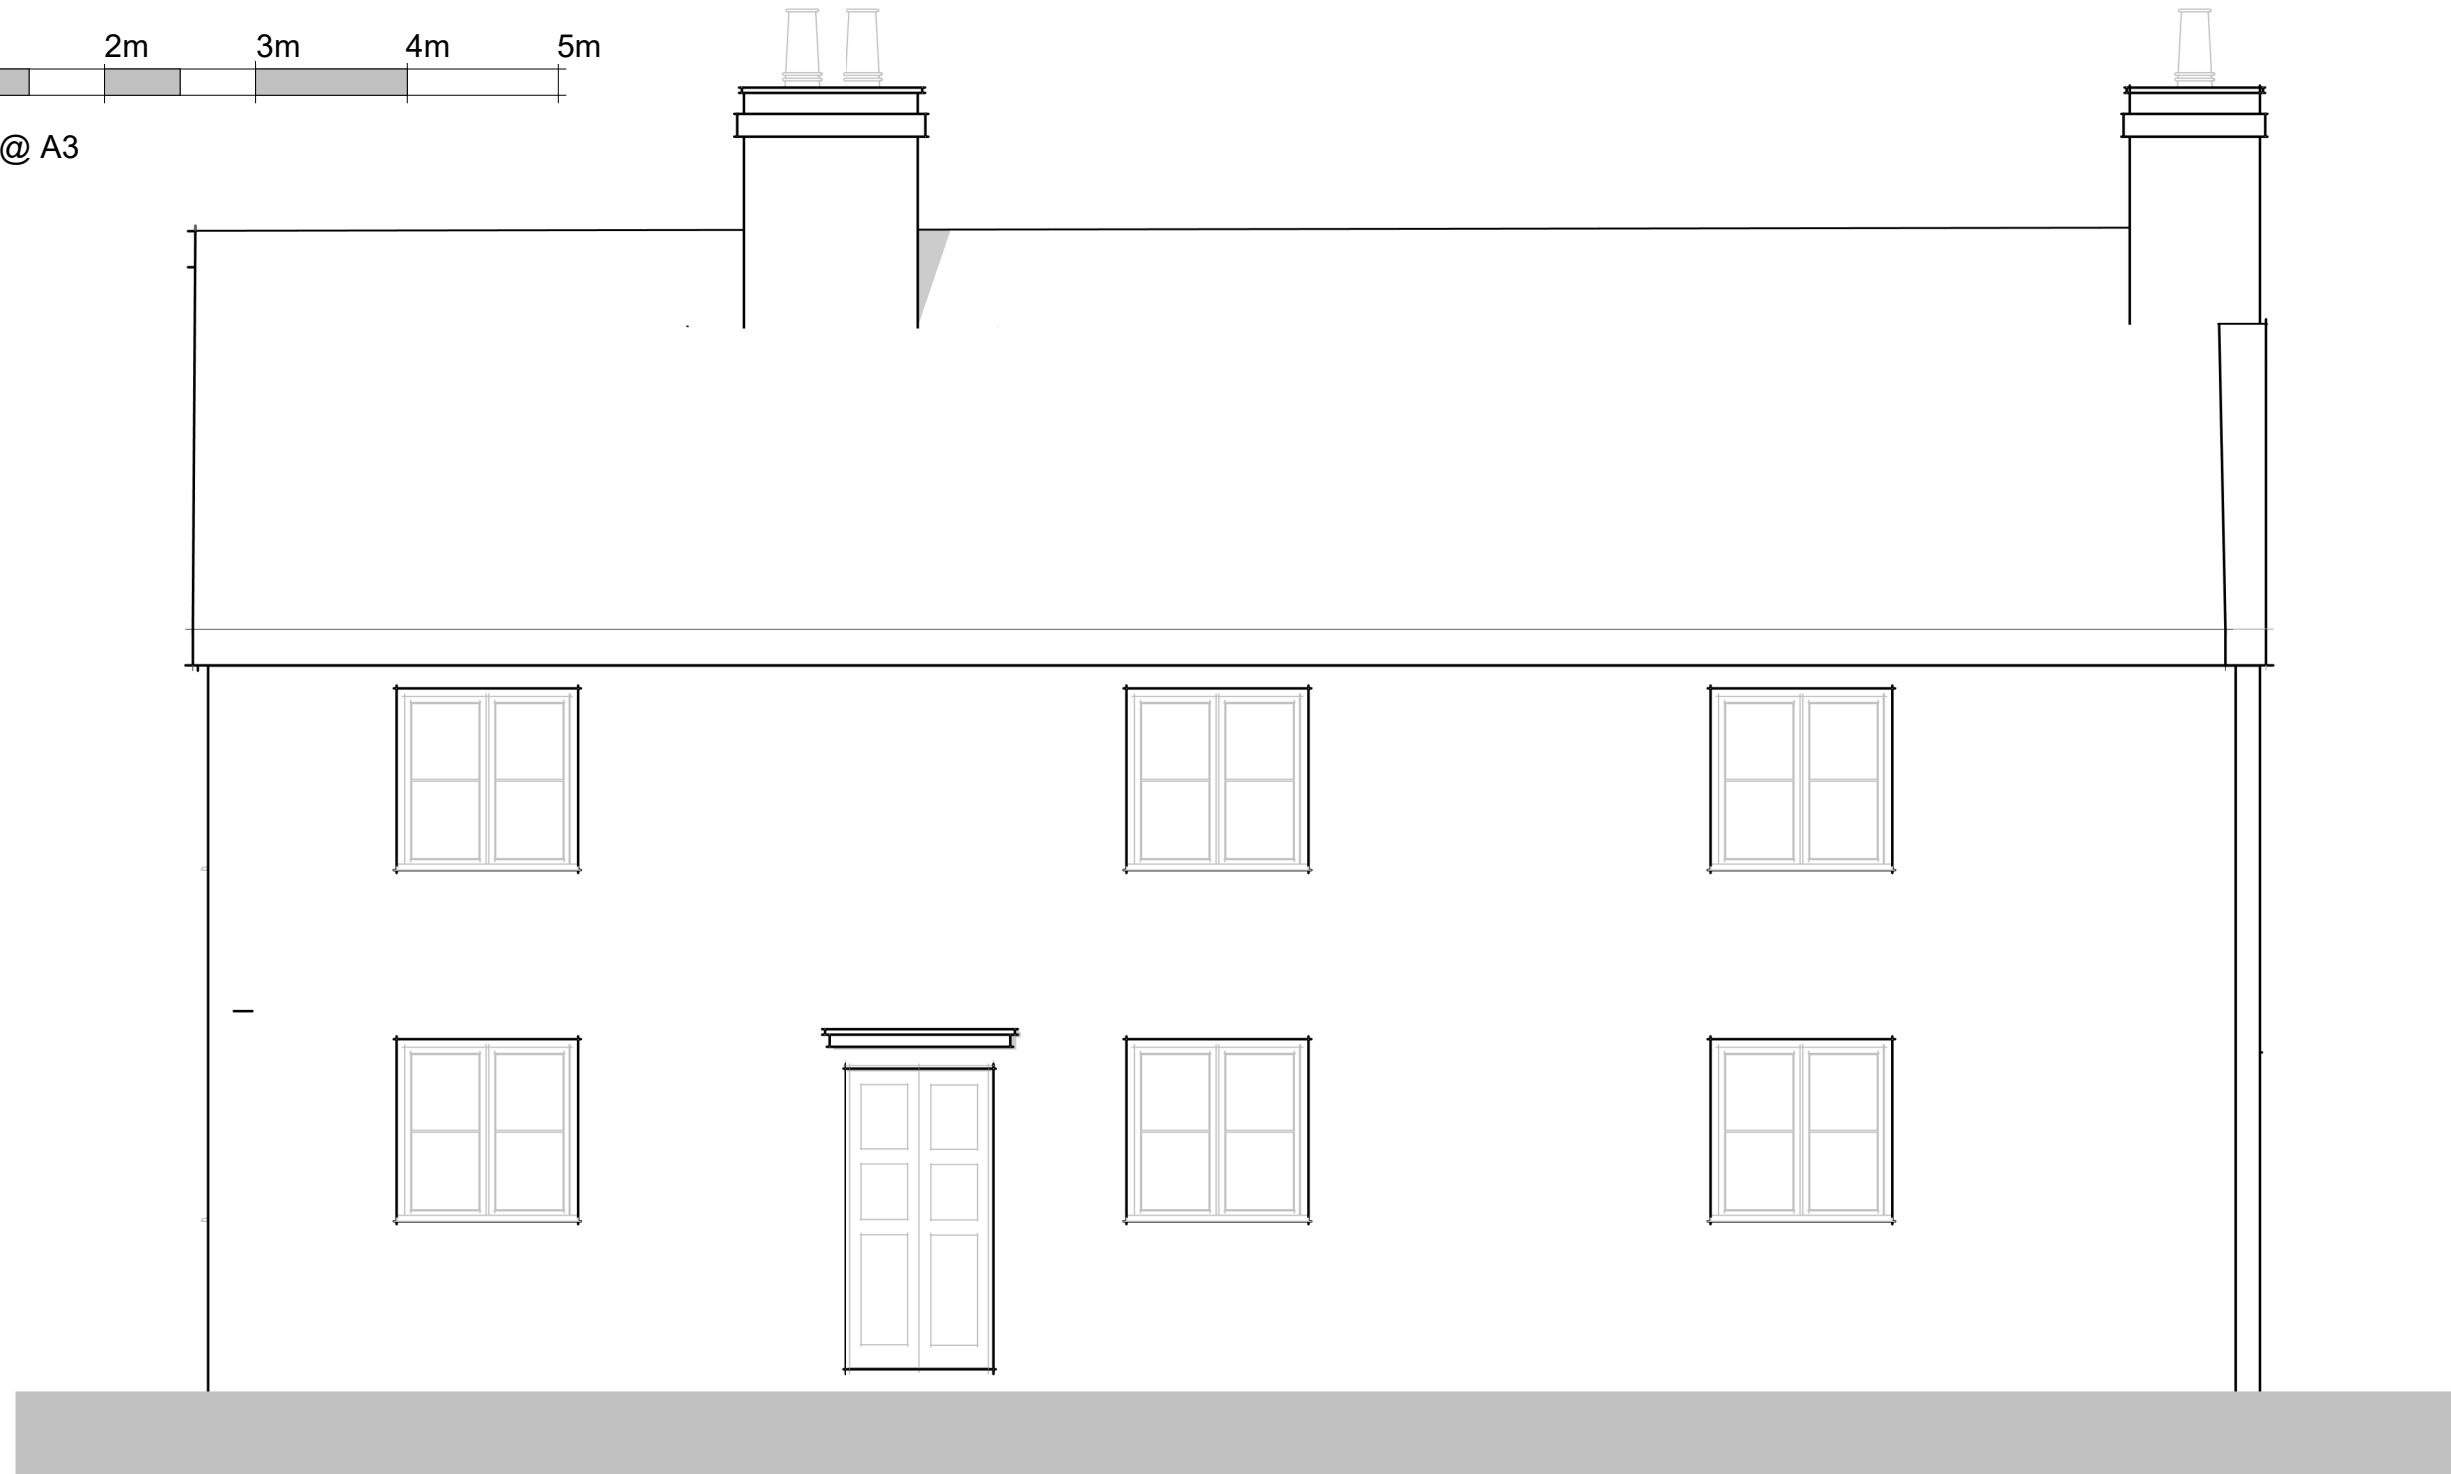

Proposed South Elevation

PROJECT	Quince Hall Farm. Chelmsford Road. Blackmore Essex. CM4 0PZ			 26 KINGS HILL AVENUE, KINGS HILL, WEST MALLING, KENT, ME19 4AE W. WWW.SJMPLANNING.CO.UK T. 01892 882228
CLIENT	Mr J Oldfield			
DRAWING	Proposed Front Elevation			
SCALE (A3 SHEET)	DATE	DRAWING REF	REV	
1:50	May 2020	110		