


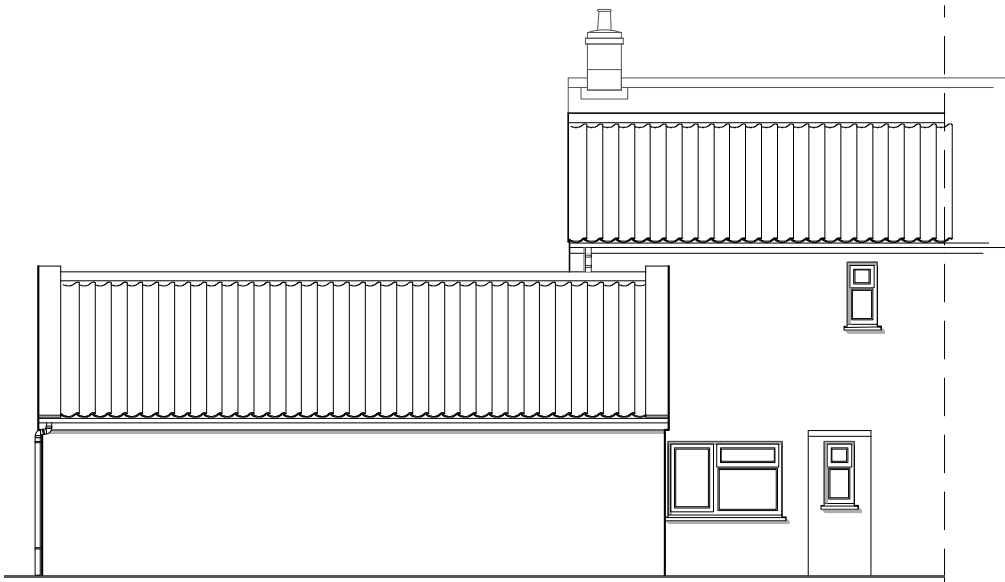

REAR ELEVATION As Proposed  
AT 1:100




FRONT ELEVATION As Proposed  
AT 1:100



SIDE ELEVATION As Proposed  
AT 1:100



SIDE SECTIONAL ELEVATION As Proposed  
AT 1:100

 

COPYRIGHT: This drawing must not be reissued loaned or copied without the consent of P&P Design. All errors, discrepancies should be reported to P&P Design immediately. All dimensions are to be checked before any site fabrication by the contractor or sub contractors specialist suppliers etc. Do not scale plans. Use only figured or grid dimensions. Any deviation from this drawing is to be reported to P&P Design immediately. This drawing has been prepared for the following purposes and does not constitute use for any other purpose...

Planning

-	-
-	-

**P&P Design**  
Architecture & Design

The Coach House, 3 Lime Tree Road, Norwich, NR2 2NF.  
07866 107239  
pandpdesign@icloud.com  
pandpdesign.co.uk

Client Simon & Emma Drake		
Project Address Chapel Cottage Chapel Road Neatishead NR12 8YF		
Drawing Title Elevations As Proposed		
Date 17.08.22	Scale 1:100 @ A3	Drawing Ref. RKL
Job No. 159	Drawing Number PL04	Revision -