


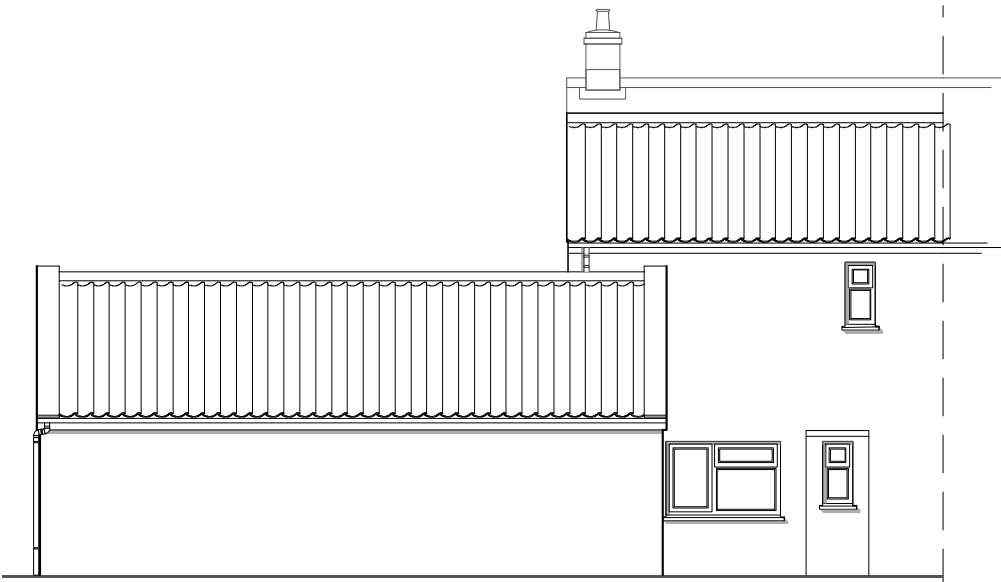


REAR ELEVATION As Existing  
AT 1:100




SIDE ELEVATION As Existing  
AT 1:100



FRONT ELEVATION As Existing  
AT 1:100

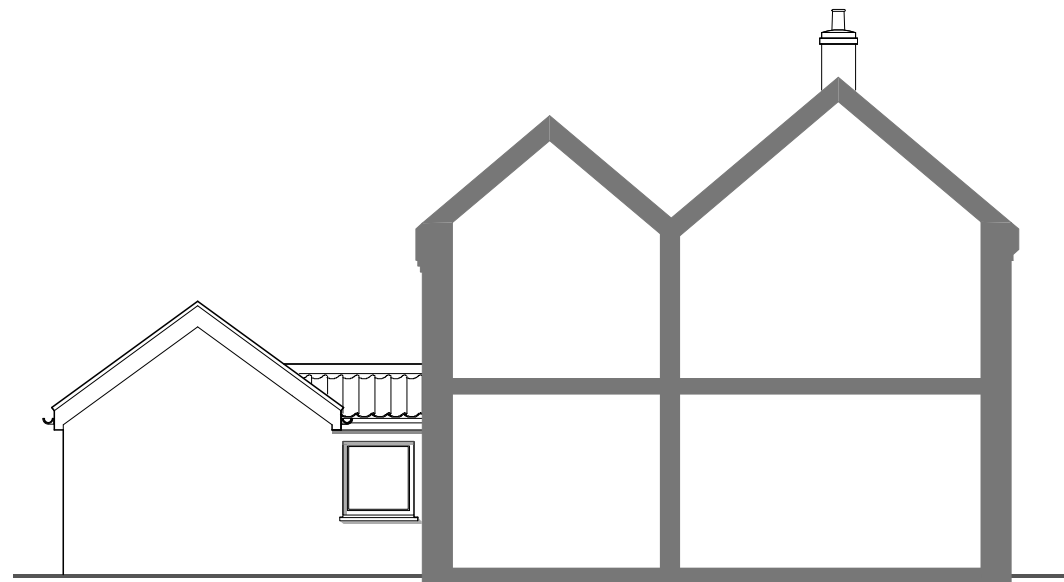

SIDE SECTIONAL ELEVATION As Existing  
AT 1:100

 

COPYRIGHT: This drawing must not be reissued loaned or copied without the consent of P&P Design. All errors, discrepancies should be reported to P&P Design immediately. All dimensions are to be checked before any site fabrication by the contractor or sub contractors specialist suppliers etc. Do not scale plans. Use only figured or grid dimensions. Any deviation from this drawing is to be reported to P&P Design immediately. This drawing has been prepared for the following purposes and does not constitute use for any other purpose...

Planning

-	-
-	-

**P&P Design**  
Architecture & Design

The Coach House, 3 Lime Tree Road, Norwich, NR2 2NF.  
07866 107239  
pandpdesign@icloud.com  
pandpdesign.co.uk

Client  
Simon & Emma Drake

Project Address  
Chapel Cottage  
Chapel Road  
Neatishead  
NR12 8YF

Drawing Title  
Elevations  
As Existing

Date 17.08.22	Scale 1:100 @ A3	Drawing Ref. RKL
Job No. 159	Drawing Number PL02	Revision -