


Proposed Elevations 2

Scale 1 : 200

M&S Westwood  
Ivy Tree Farm  
Shelley  
Ipswich  
IP7 5RE

NORTH ELEVATION

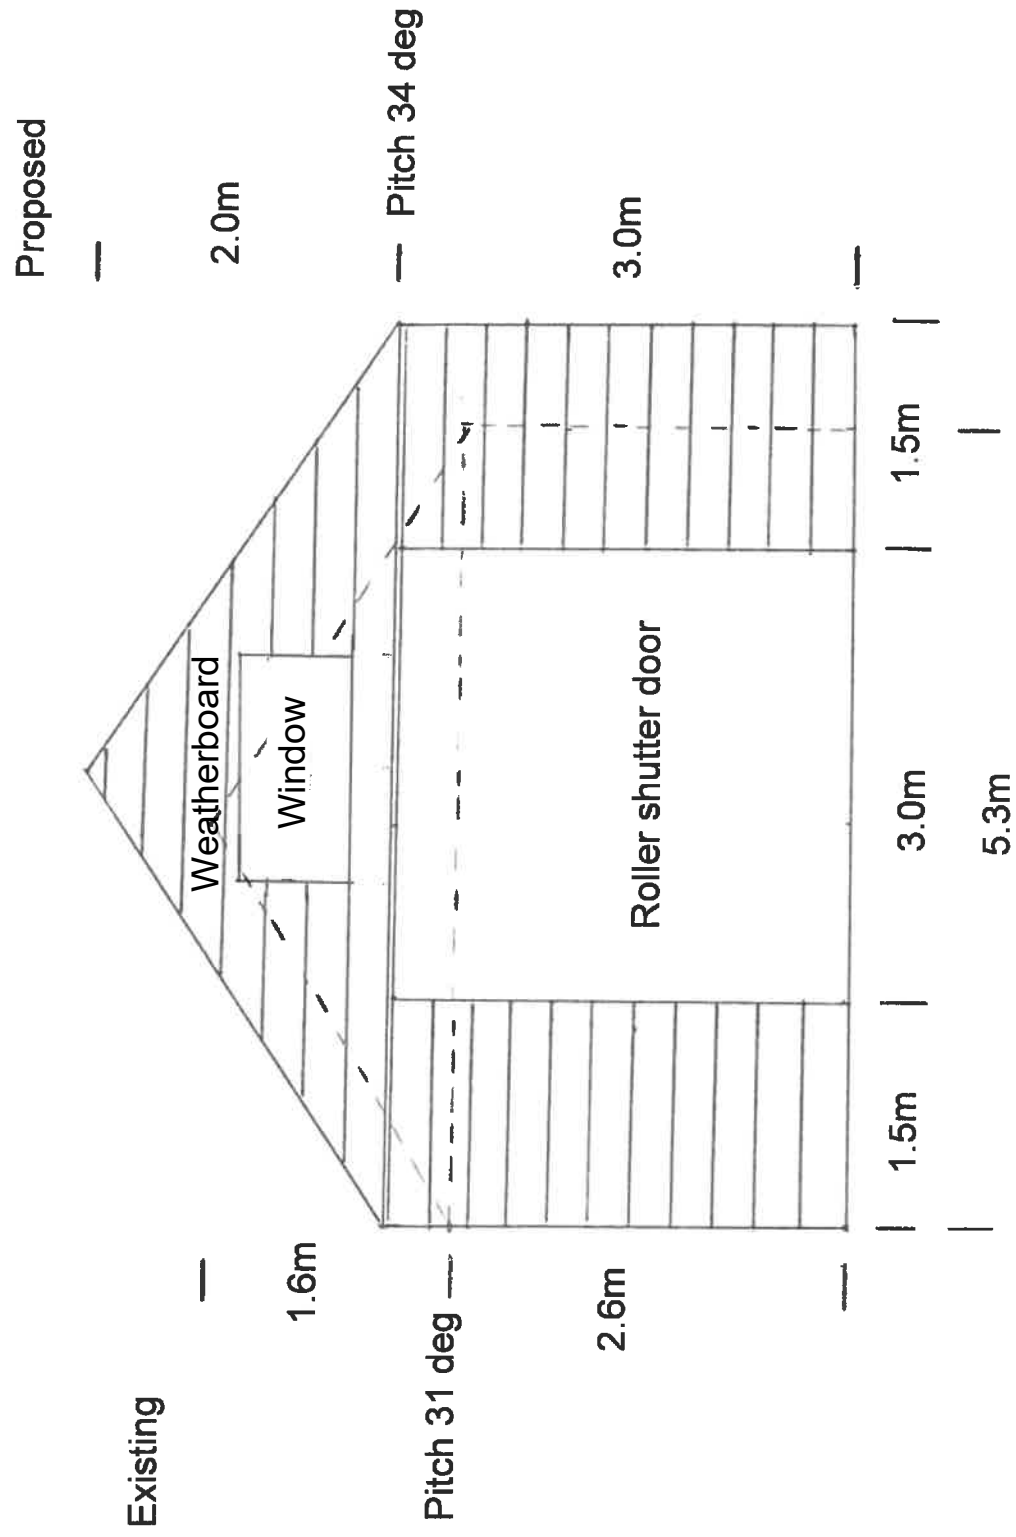

SOUTH ELEVATION

