


Proposed Elevations
Scale 1:200

M&S Westwood
Ivy Tree Farm
Shelley
Ipswich
IP7 5RE

WEST ELEVATION

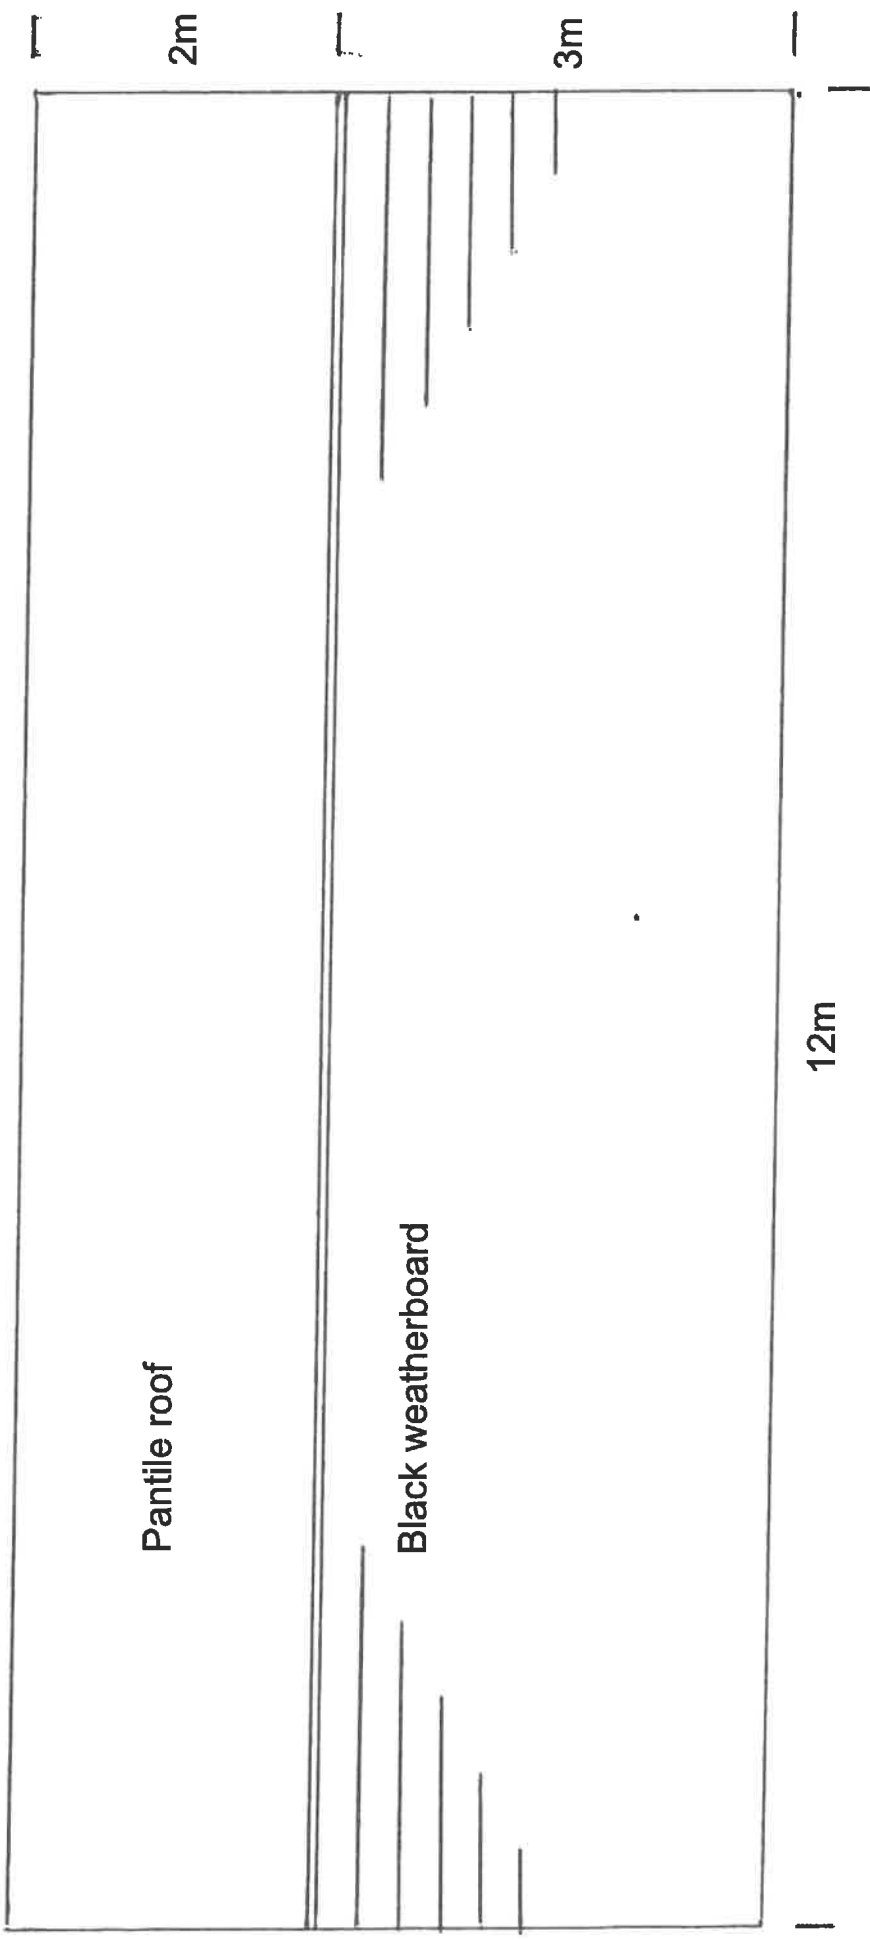

EAST ELEVATION

