




SITE LOCATION PLAN  
1:1250 @ A3

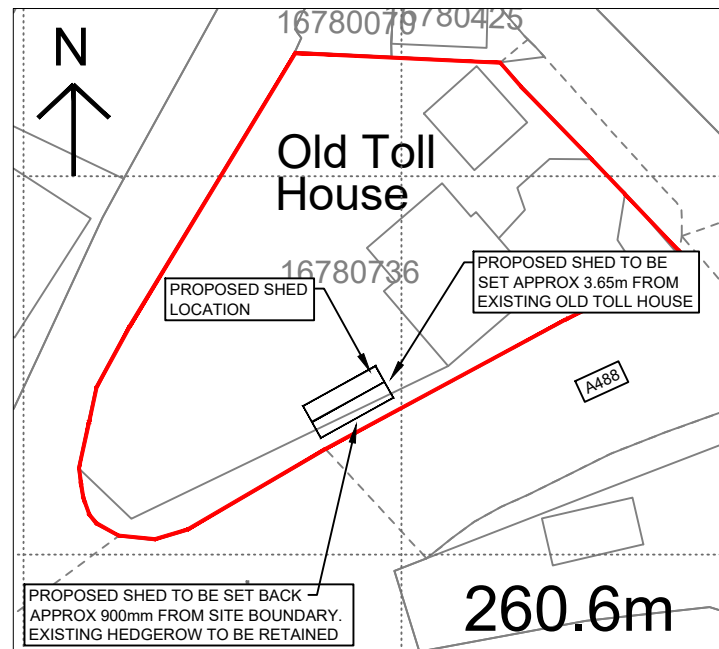


PROPOSED BLOCK PLAN  
1:500 @ A3

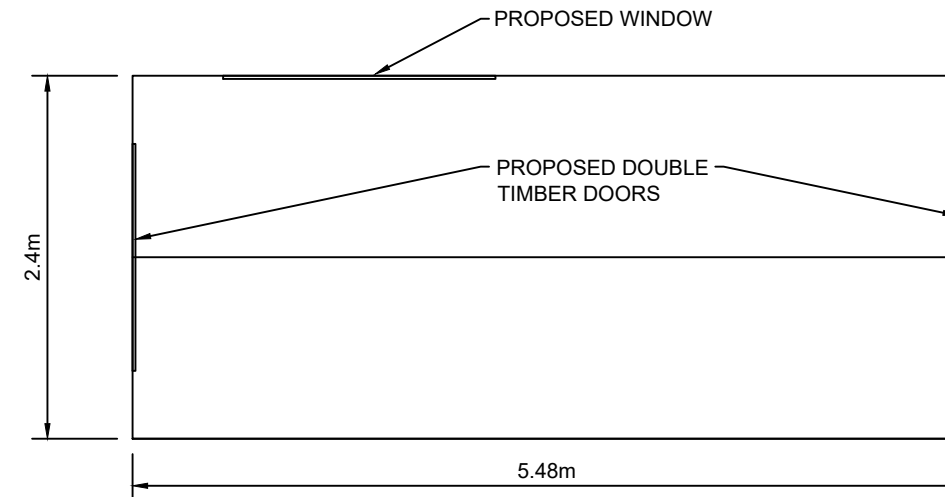


FLOOR PLAN  
SCALE 1:50 @ A3

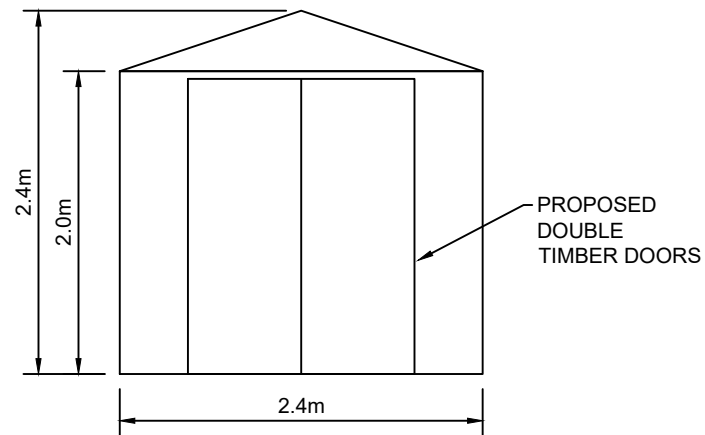


WESTERN ELEVATION  
SCALE 1:50 @ A3

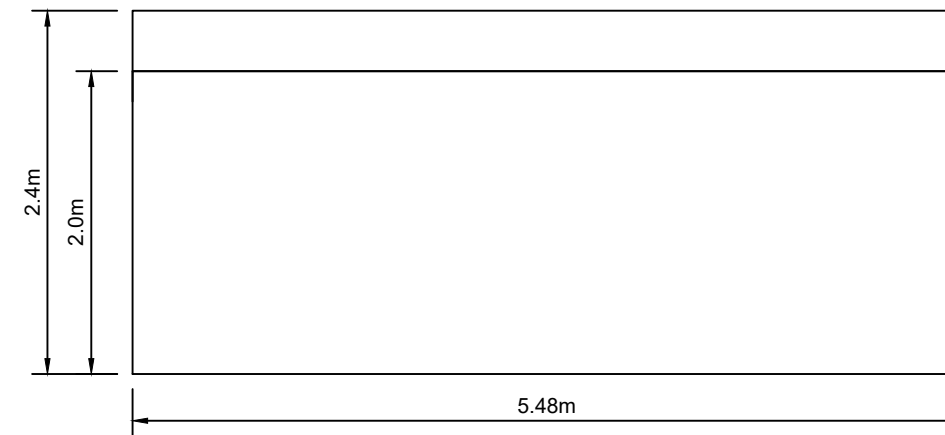


SOUTHERN ELEVATION  
SCALE 1:50 @ A3

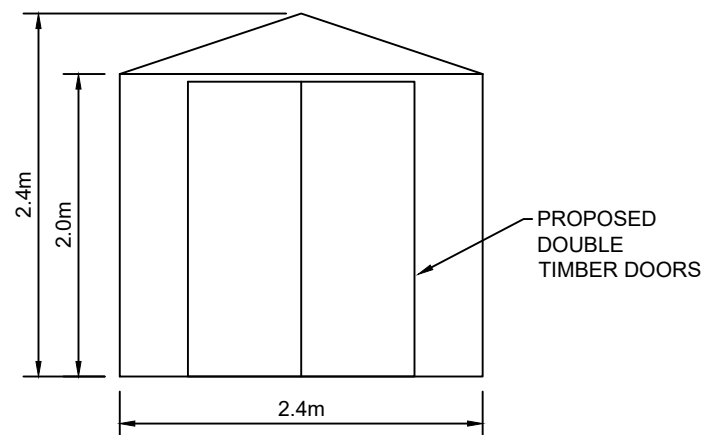

EASTERN ELEVATION  
SCALE 1:50 @ A3

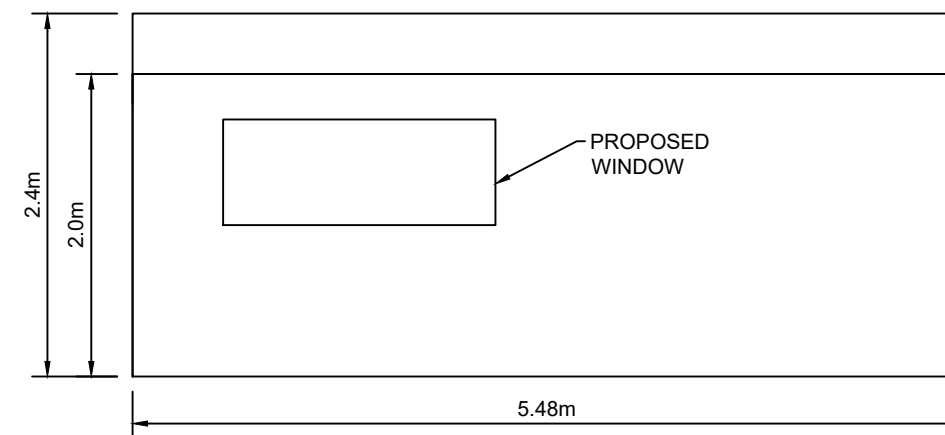

NORTHERN ELEVATION  
SCALE 1:50 @ A3

 

Scale 1:50

All measurements are to be checked on-site for validation and authenticity with layouts indicative only

Drawing is for information only.

Rev	Date	Revision
-	09.08.22	1st ISSUE
1	17.08.22	AMENDED FOLLOWING LPA'S COMMENTS
2	22.08.22	AMENDED FOLLOWING LPA'S COMMENTS

NOTES;

PROPOSED MATERIALS

WALLS - DOUGLAS FIR FEATHER BOARDING

DOORS - TIMBER

ROOF - TILE EFFECT ROOFING SHEETS, COLOUR ANTHRACITE GREY

Job Title  
THE OLD TOLL HOUSE  
DOLAU  
LLANDRINDOD  
POWYS  
LD1 5TL

Drawing Title  
PROPOSED SHED DETAILS

Scale AS SHOWN Size A3 Date 09/08/22 Drawn JD

DRG NO. 001