




Front Elevation

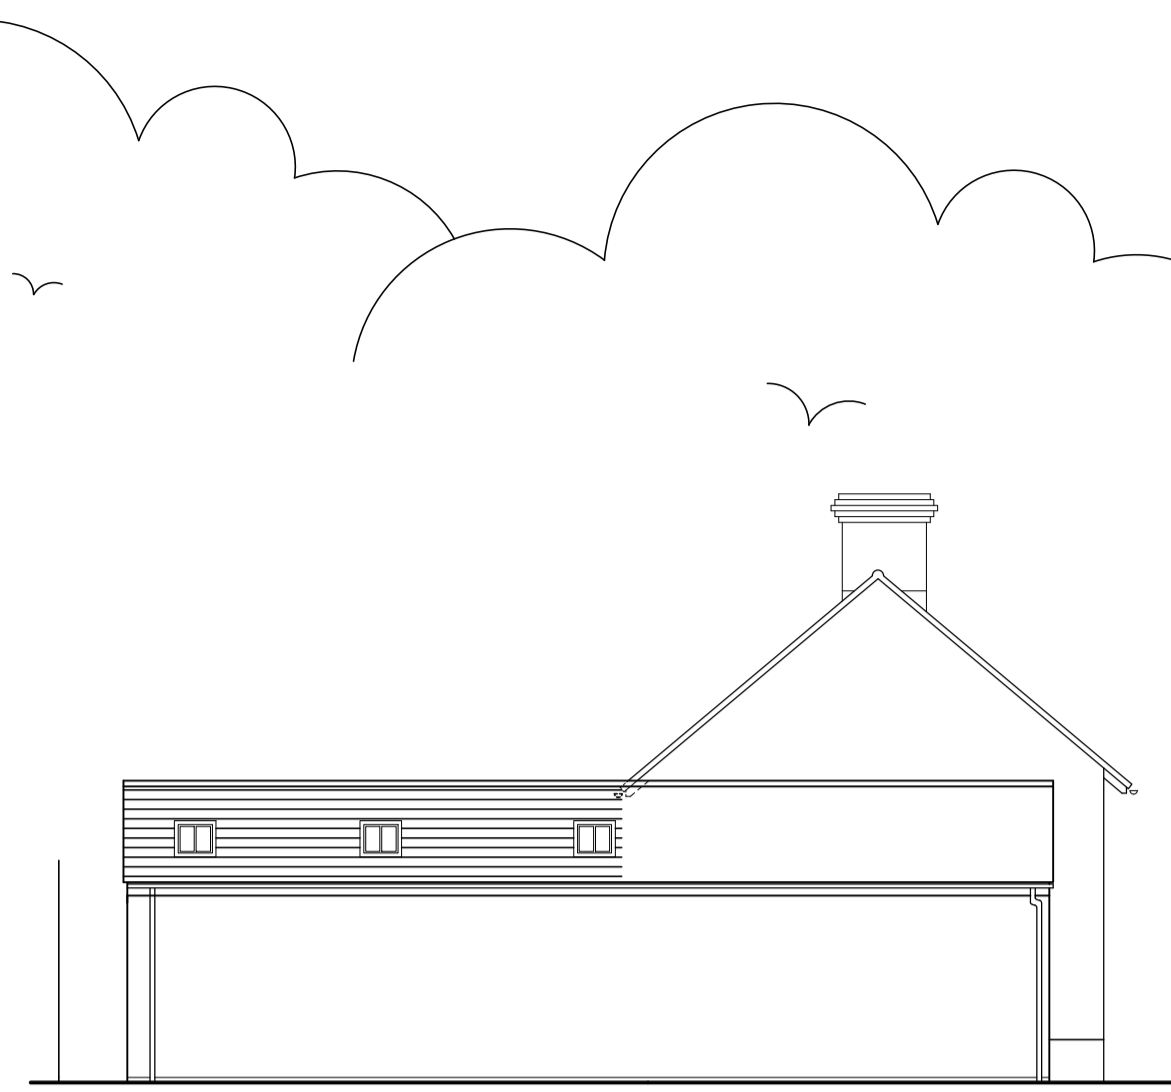


Side Elevation




Rear Elevation



Side Elevation

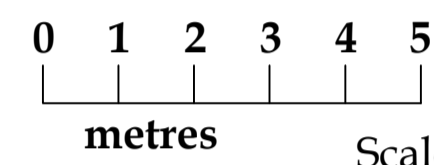


Scale Bar @ 1:100

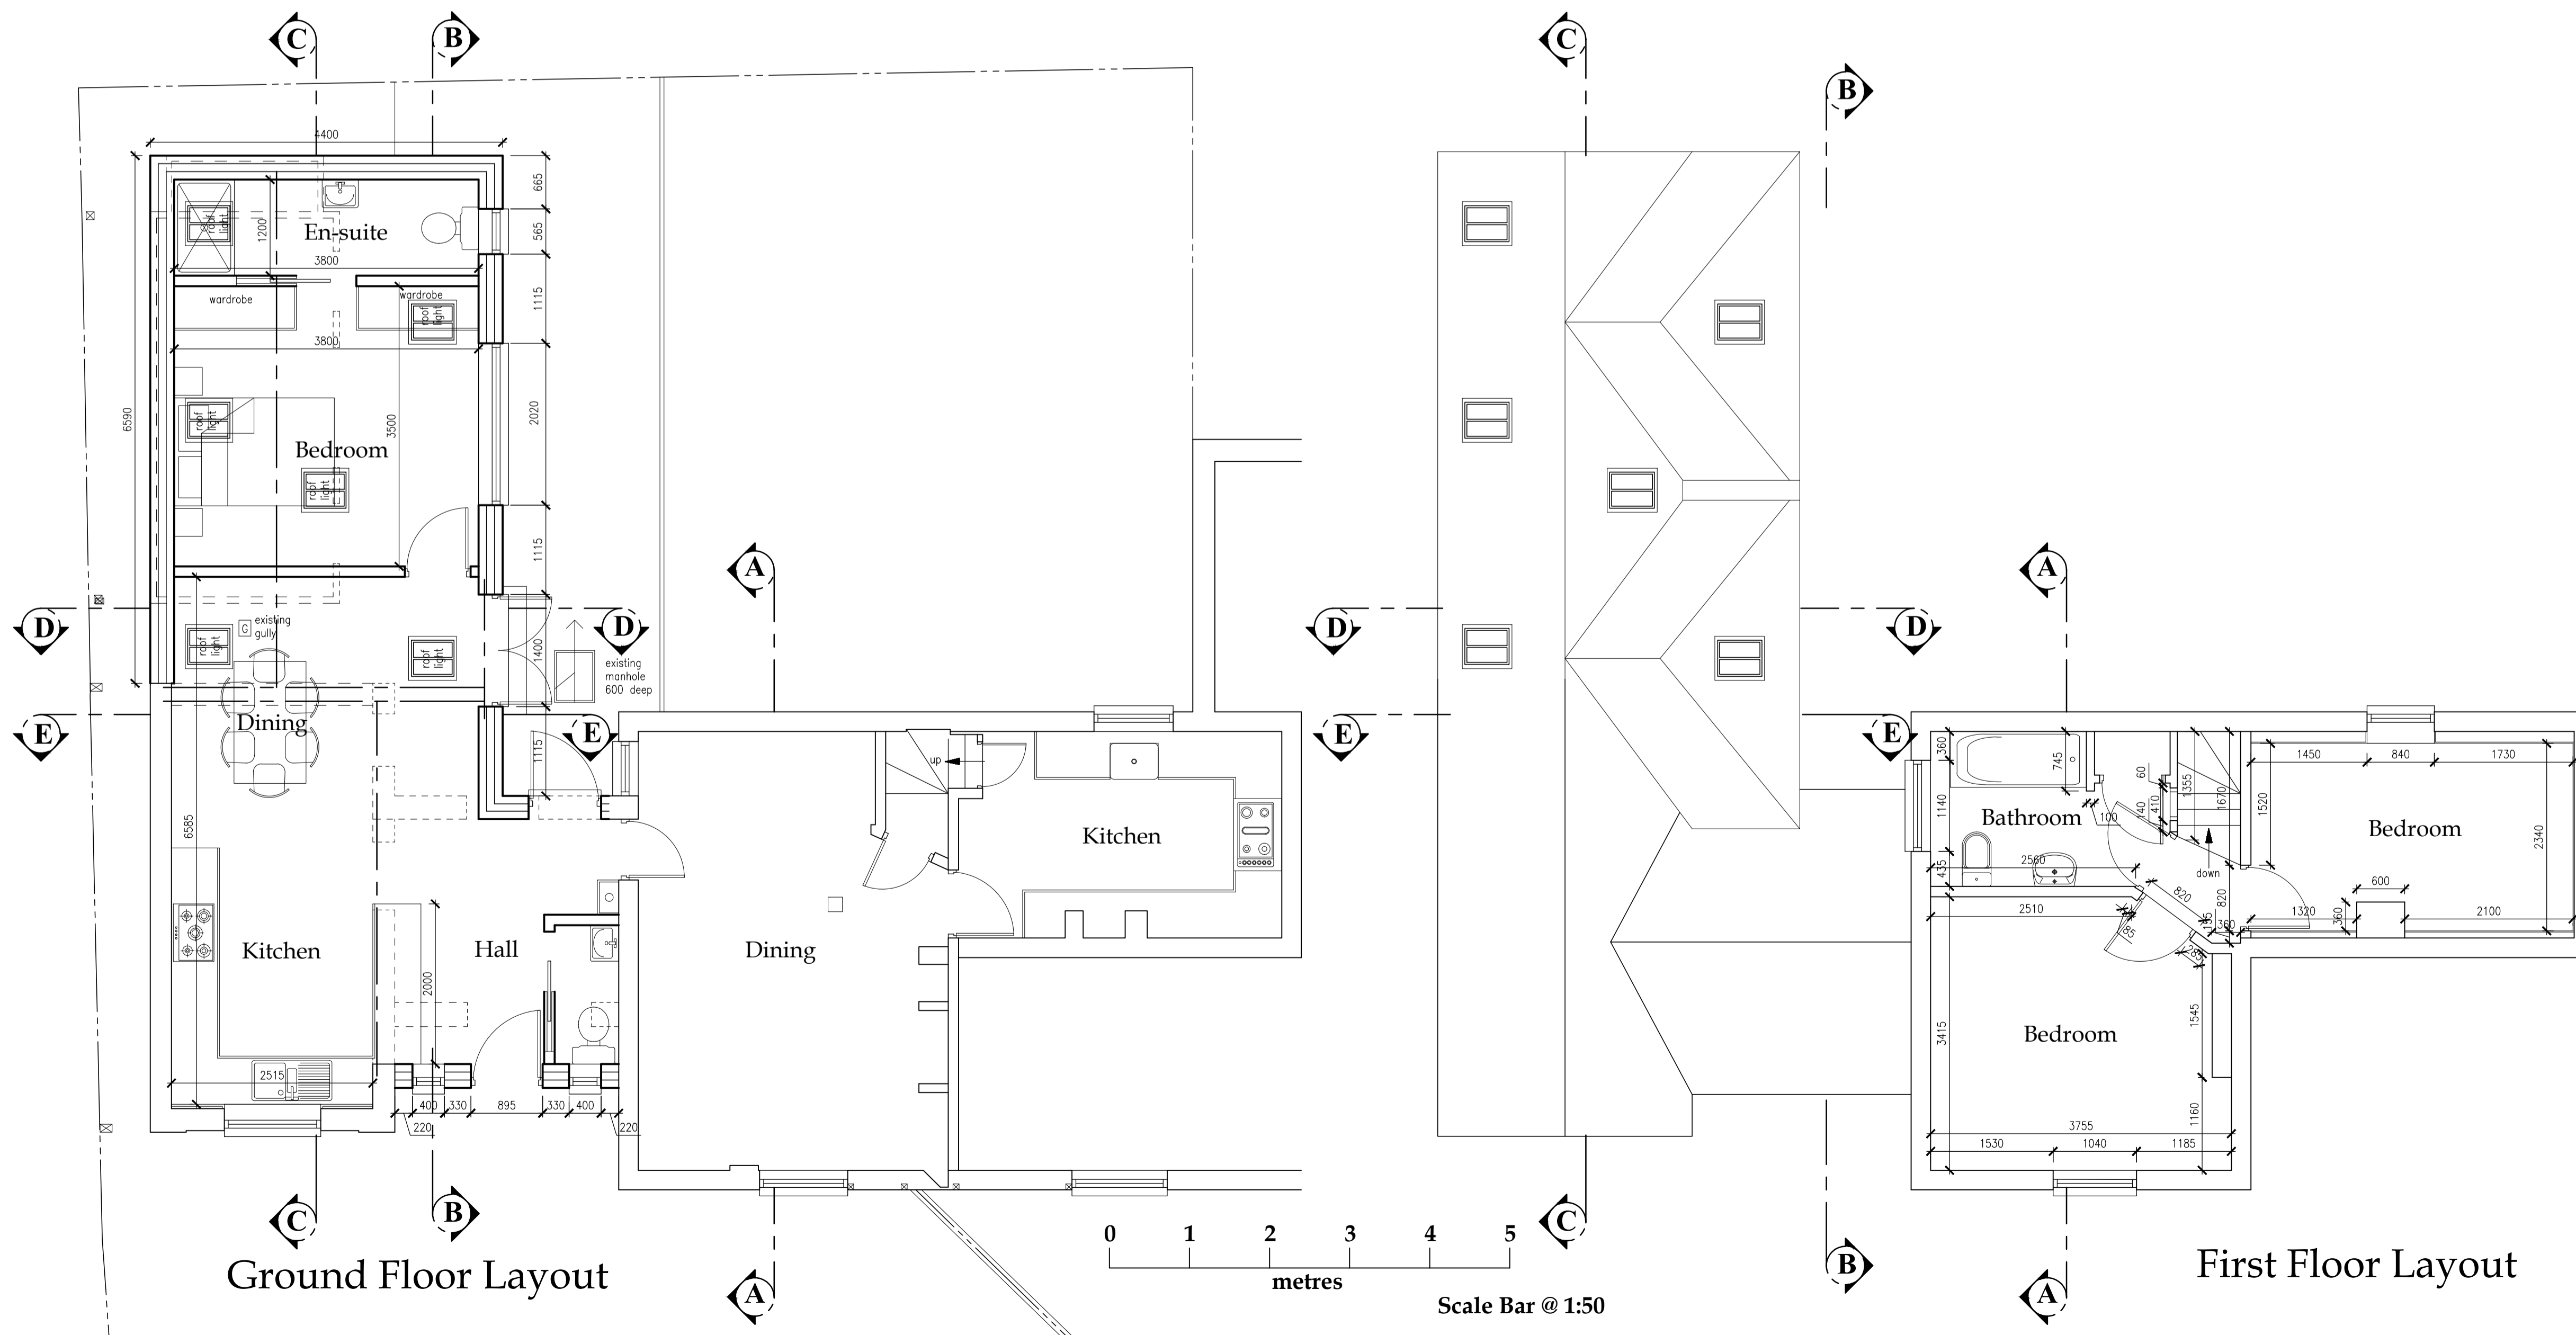

Ground Floor Layout

First Floor Layout

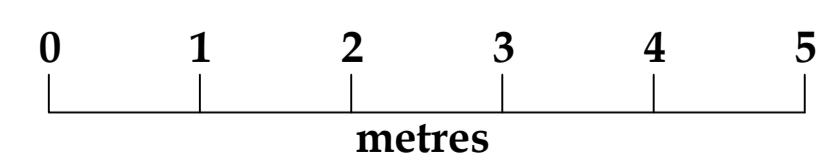

Scale Bar @ 1:50

all dimensions to be checked on site as work commences and any discrepancies or omissions reported immediately.

client **Mr. & Mrs P. Payne,
Whitney Box Cottage,
Church Street,
Maids Moreton, MK18 1QE.**

job title: **Proposed Single Storey Front and Rear Extension.**

dwg title: **Proposed Floor Plans and Elevation Options.**

dwg. no: 2022042-PL-010 drawn by: PG scales: 1:50, 1:100 @ A1

revision suffix: - status: **Planning** date: May 2022

Rev.	Description	Date
-	-	-

KINGSWOOD DESIGN RESIDENTIAL LTD

ARCHITECTURAL AND DEVELOPMENT CONSULTANTS
P.O. Box 2211,
Buckingham,
MK18 9DA.



Tel: 01582 476404

C.A.B.E

VAT Reg. No. 338 0209 20 www.kdr.org.uk
enquiries@kdr.org.uk