



Roof Plan




Scale Bar @ 1:100

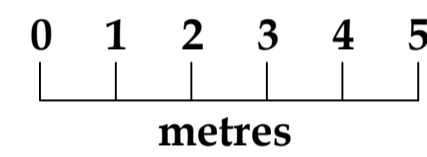

Location Plan

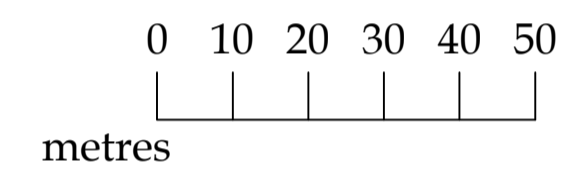

Scale Bar @ 1:1250

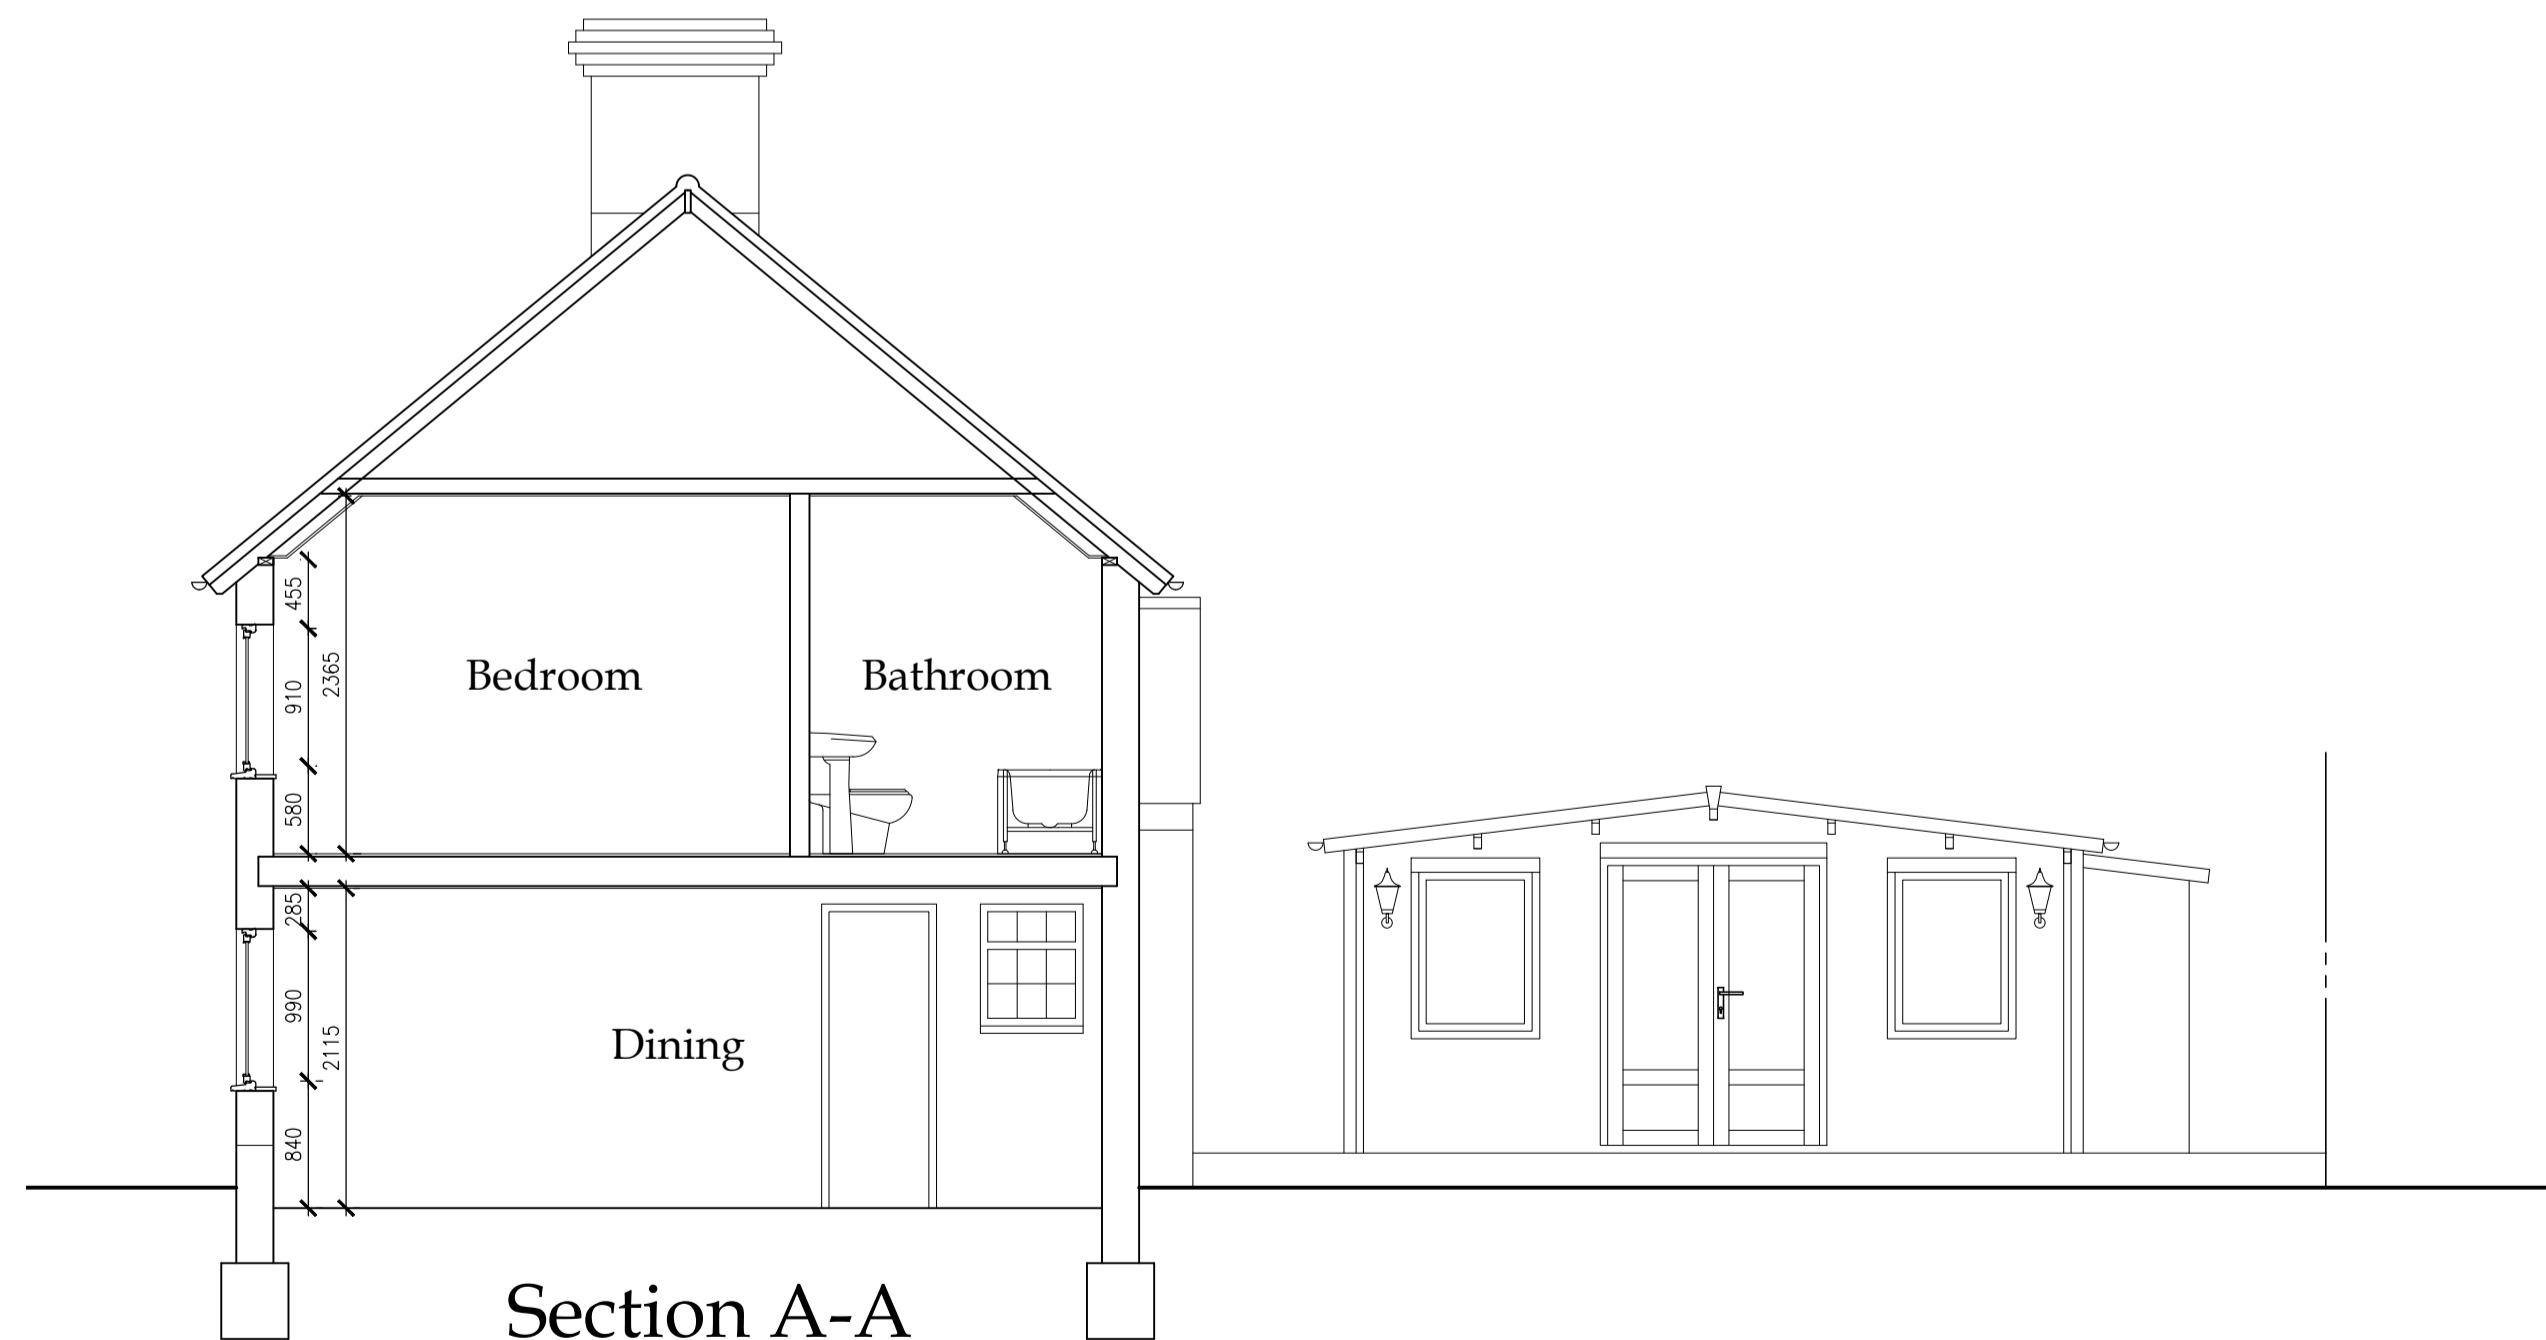

Section A-A



Scale Bar @ 1:50

all dimensions to be checked on site as work commences and any discrepancies or omissions reported immediately.

client **Mr. & Mrs P. Payne,
Whitney Box Cottage,
Church Street,
Maids Moreton, MK18 1QE.**

job title: **Proposed Single Storey Front and Rear Extension.**

dwg title: **Existing Section, Roof Plan and Location Plan.**

dwg. no: 2022042-SU-002 | drawn by: PG | scales: 1:50,100,1250 @ A1

revision suffix: - | status: **Survey** | date: May 2022

| Rev. | Description | Date |
|------|-------------|------|
| - | - | - |

KINGSWOOD DESIGN RESIDENTIAL LTD

ARCHITECTURAL AND DEVELOPMENT CONSULTANTS

P.O. Box 2211,
Buckingham,
MK18 9DA.



Tel: 01582 476404

C.A.B.E

VAT Reg. No. 338 0209 20

www.kdr.org.uk
enquiries@kdr.org.uk