


FRONT ELEVATION - to road

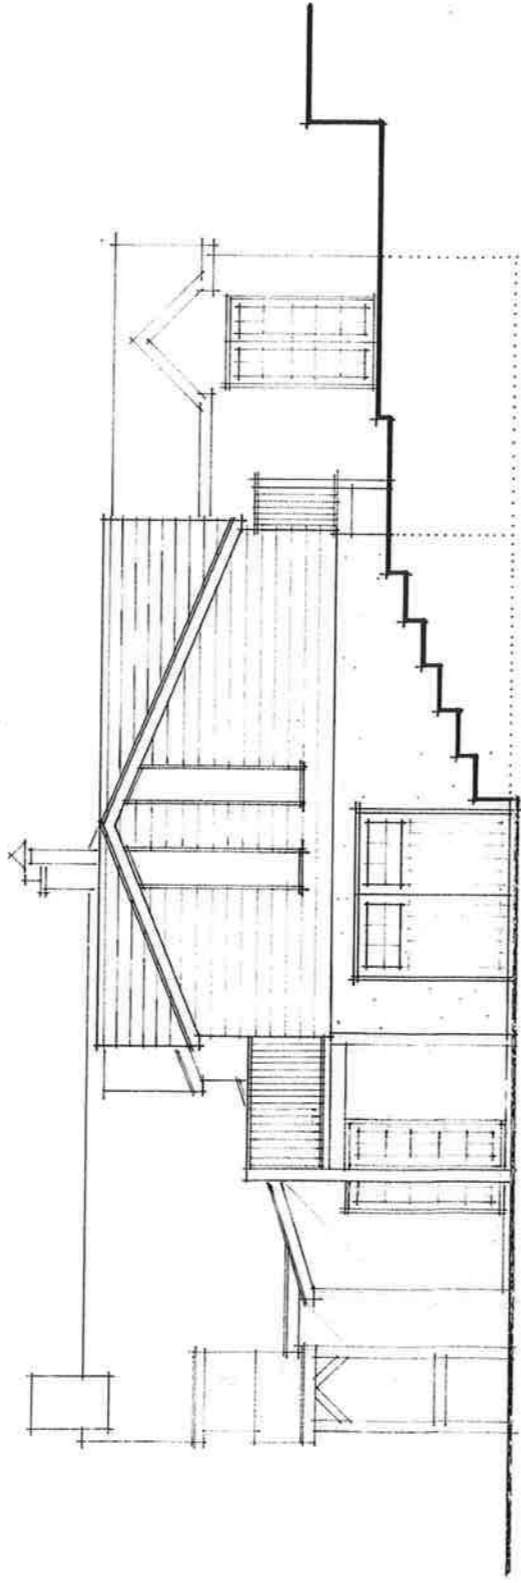

SIDE ELEVATION - to garden

1:100 | 5m | 50mm

CLIENT MR and MRS DAVIES	SITE WINDWARD COTTAGE, ST. BRIAVELS COMMON	SCALE, 1:100 at A3
PROJECT SINGLE STOREY FRONT EXTENSION	DRAWING EXISTING ELEVATIONS	DATE, AUGUST 2022
		DRAWN, BRYN POWELL DWG. NO. DAV:02