
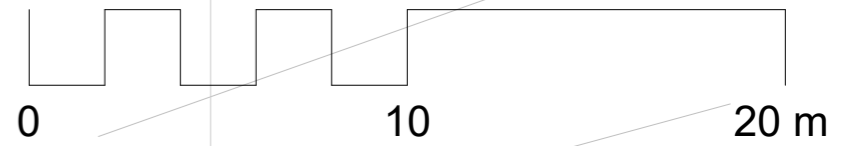


WWS

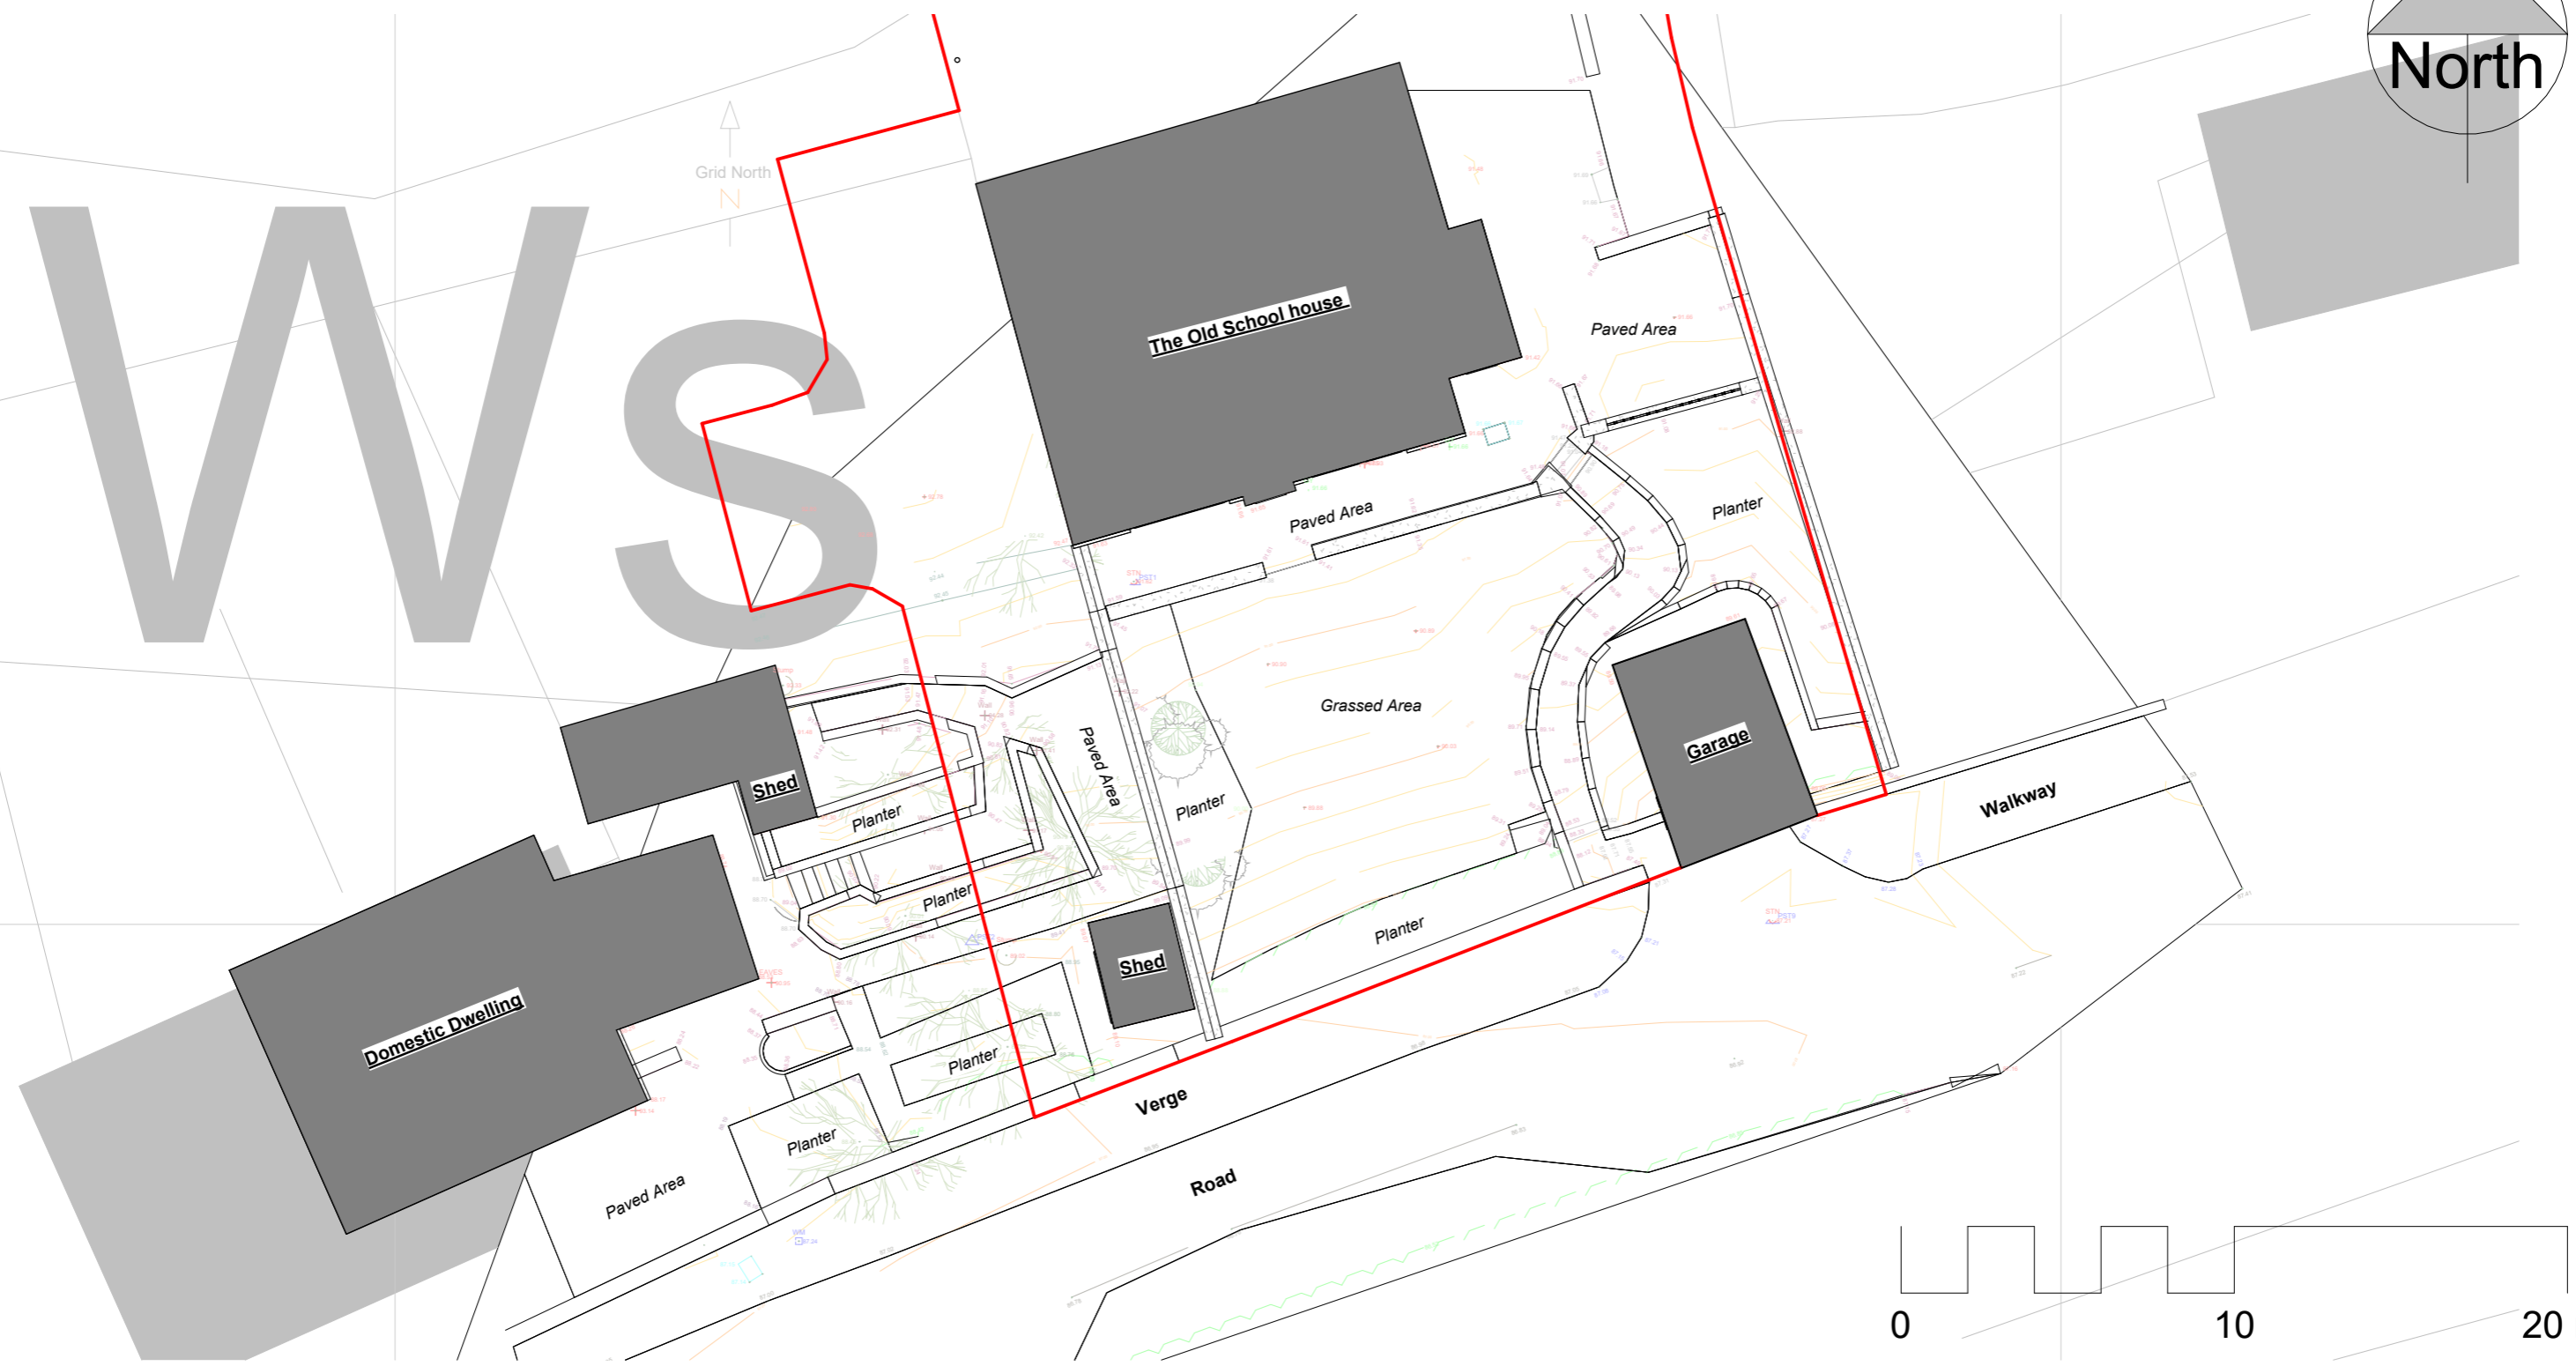

1:200 SCALE

**CH A CRAWFORD HIGGINS ASSOCIATES**

ARCHITECTURAL DESIGN  
BUILDING SURVEYORS  
STRUCTURAL ENGINEERS  
BUILDING CONSULTANTS

1 Fore Street  
HEXHAM  
NE46 1ND  
tel 01434 603322  
fax 01434 601156  
mail@crawfordhiggins.co.uk  
www.crawfordhiggins.co.uk

SCALE: 1:200	DATE: 04/08/2022 13:24:36	DESIGN: DPD	DRAWN: DPD	CHK/APD: GIW
DRAWING NUMBER: <b>02.A3</b>	PROJECT NUMBER: <b>13647</b>	STAGE: Prelim	Sheet Size: <b>A3</b>	

IF IN ANY DOUBT PLEASE ASK THE DESIGNER FOR CLARIFICATION  
DO NOT SCALE FROM DRAWINGS. ALL DIMENSIONS TO BE CHECKED ON SITE  
THE COPYRIGHT FOR THESE DRAWINGS REMAINS THE PROPERTY OF CHA.  
THEY MUST NOT BE REPRODUCED IN ANY WAY WITHOUT CHA'S PRIOR WRITTEN CONSENT

CLIENT: **Mr Grocott** PROJECT ADDRESS: **The Old School House  
Anick  
Hexham**

PROJECT: **Old School Hse** SHEET NAME: **Existing Site Plan**

REVISION SCHEDULE			
No.	Date	Revision Description	By