




Side Elevation
Scale 1:100

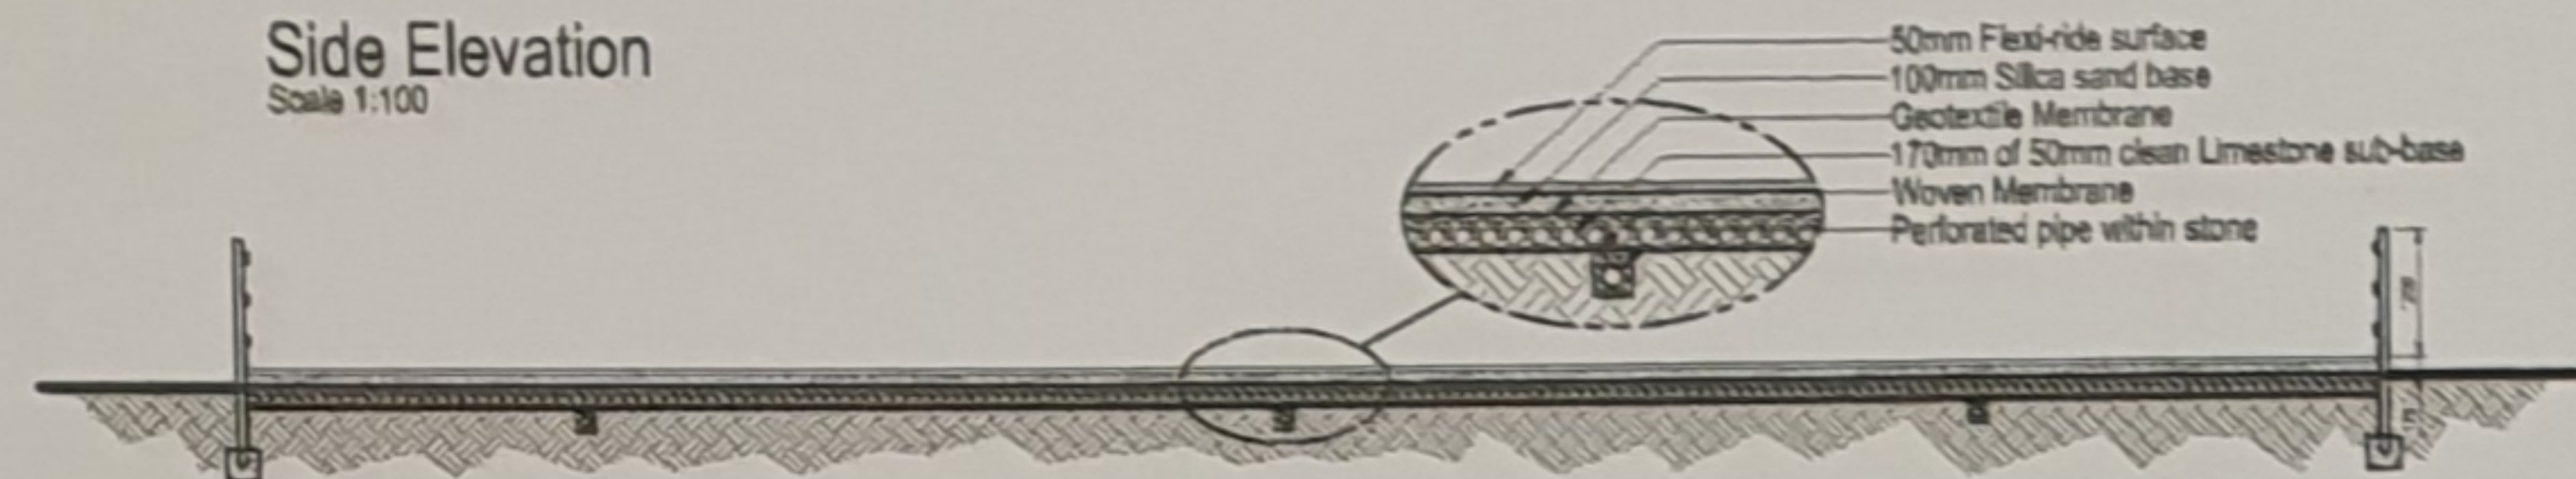

Section A-A
Scale 1:100

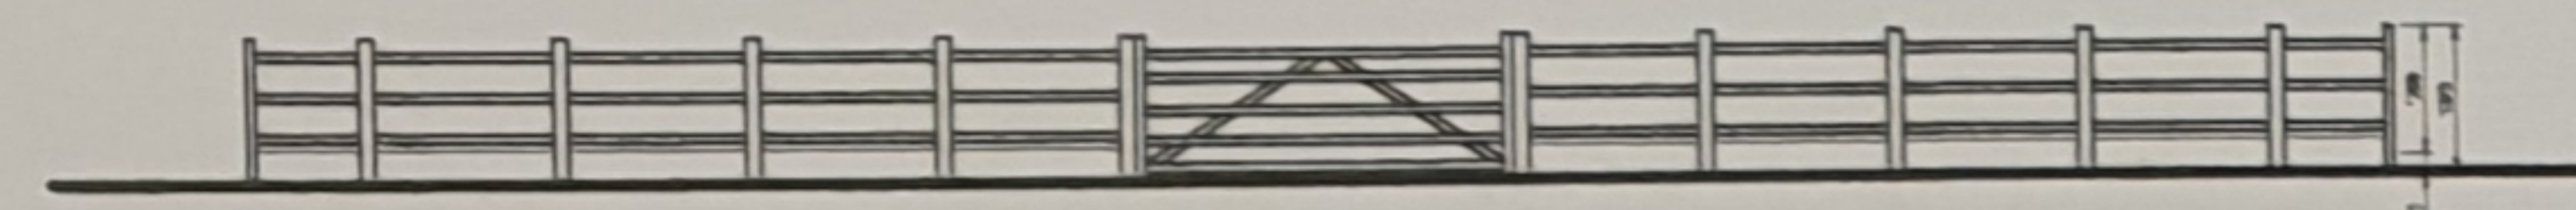


Gate Elevation
Scale 1:100

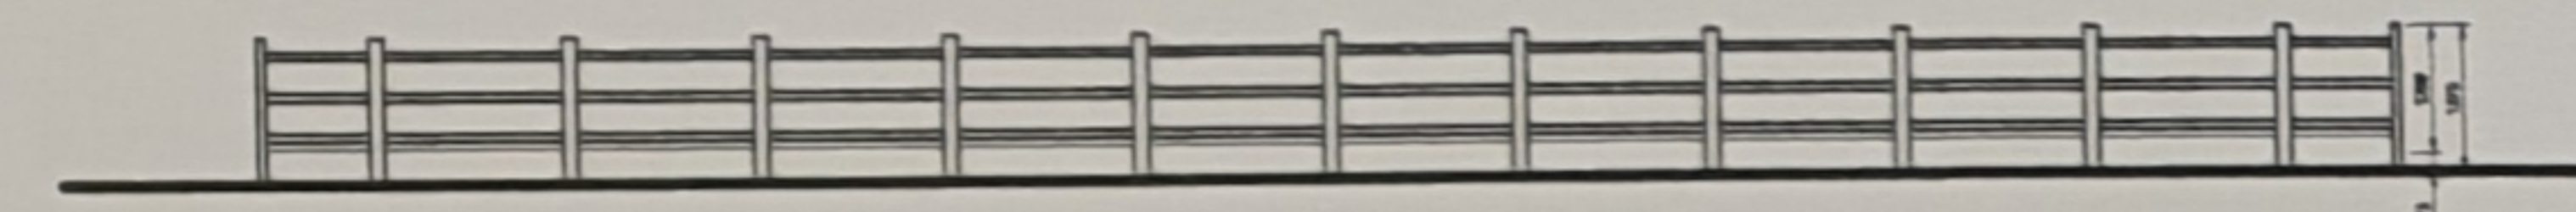

End Elevation
Scale 1:100

- Finishing Materials
- 1. 50mm Fresh-side surface
 - 2. 100mm Silica sand base
 - 3. Geotextile Membrane
 - 4. 170mm of 50mm clean Limestone sub-base
 - 5. Woven Membrane
 - 6. Perforated pipe within stone

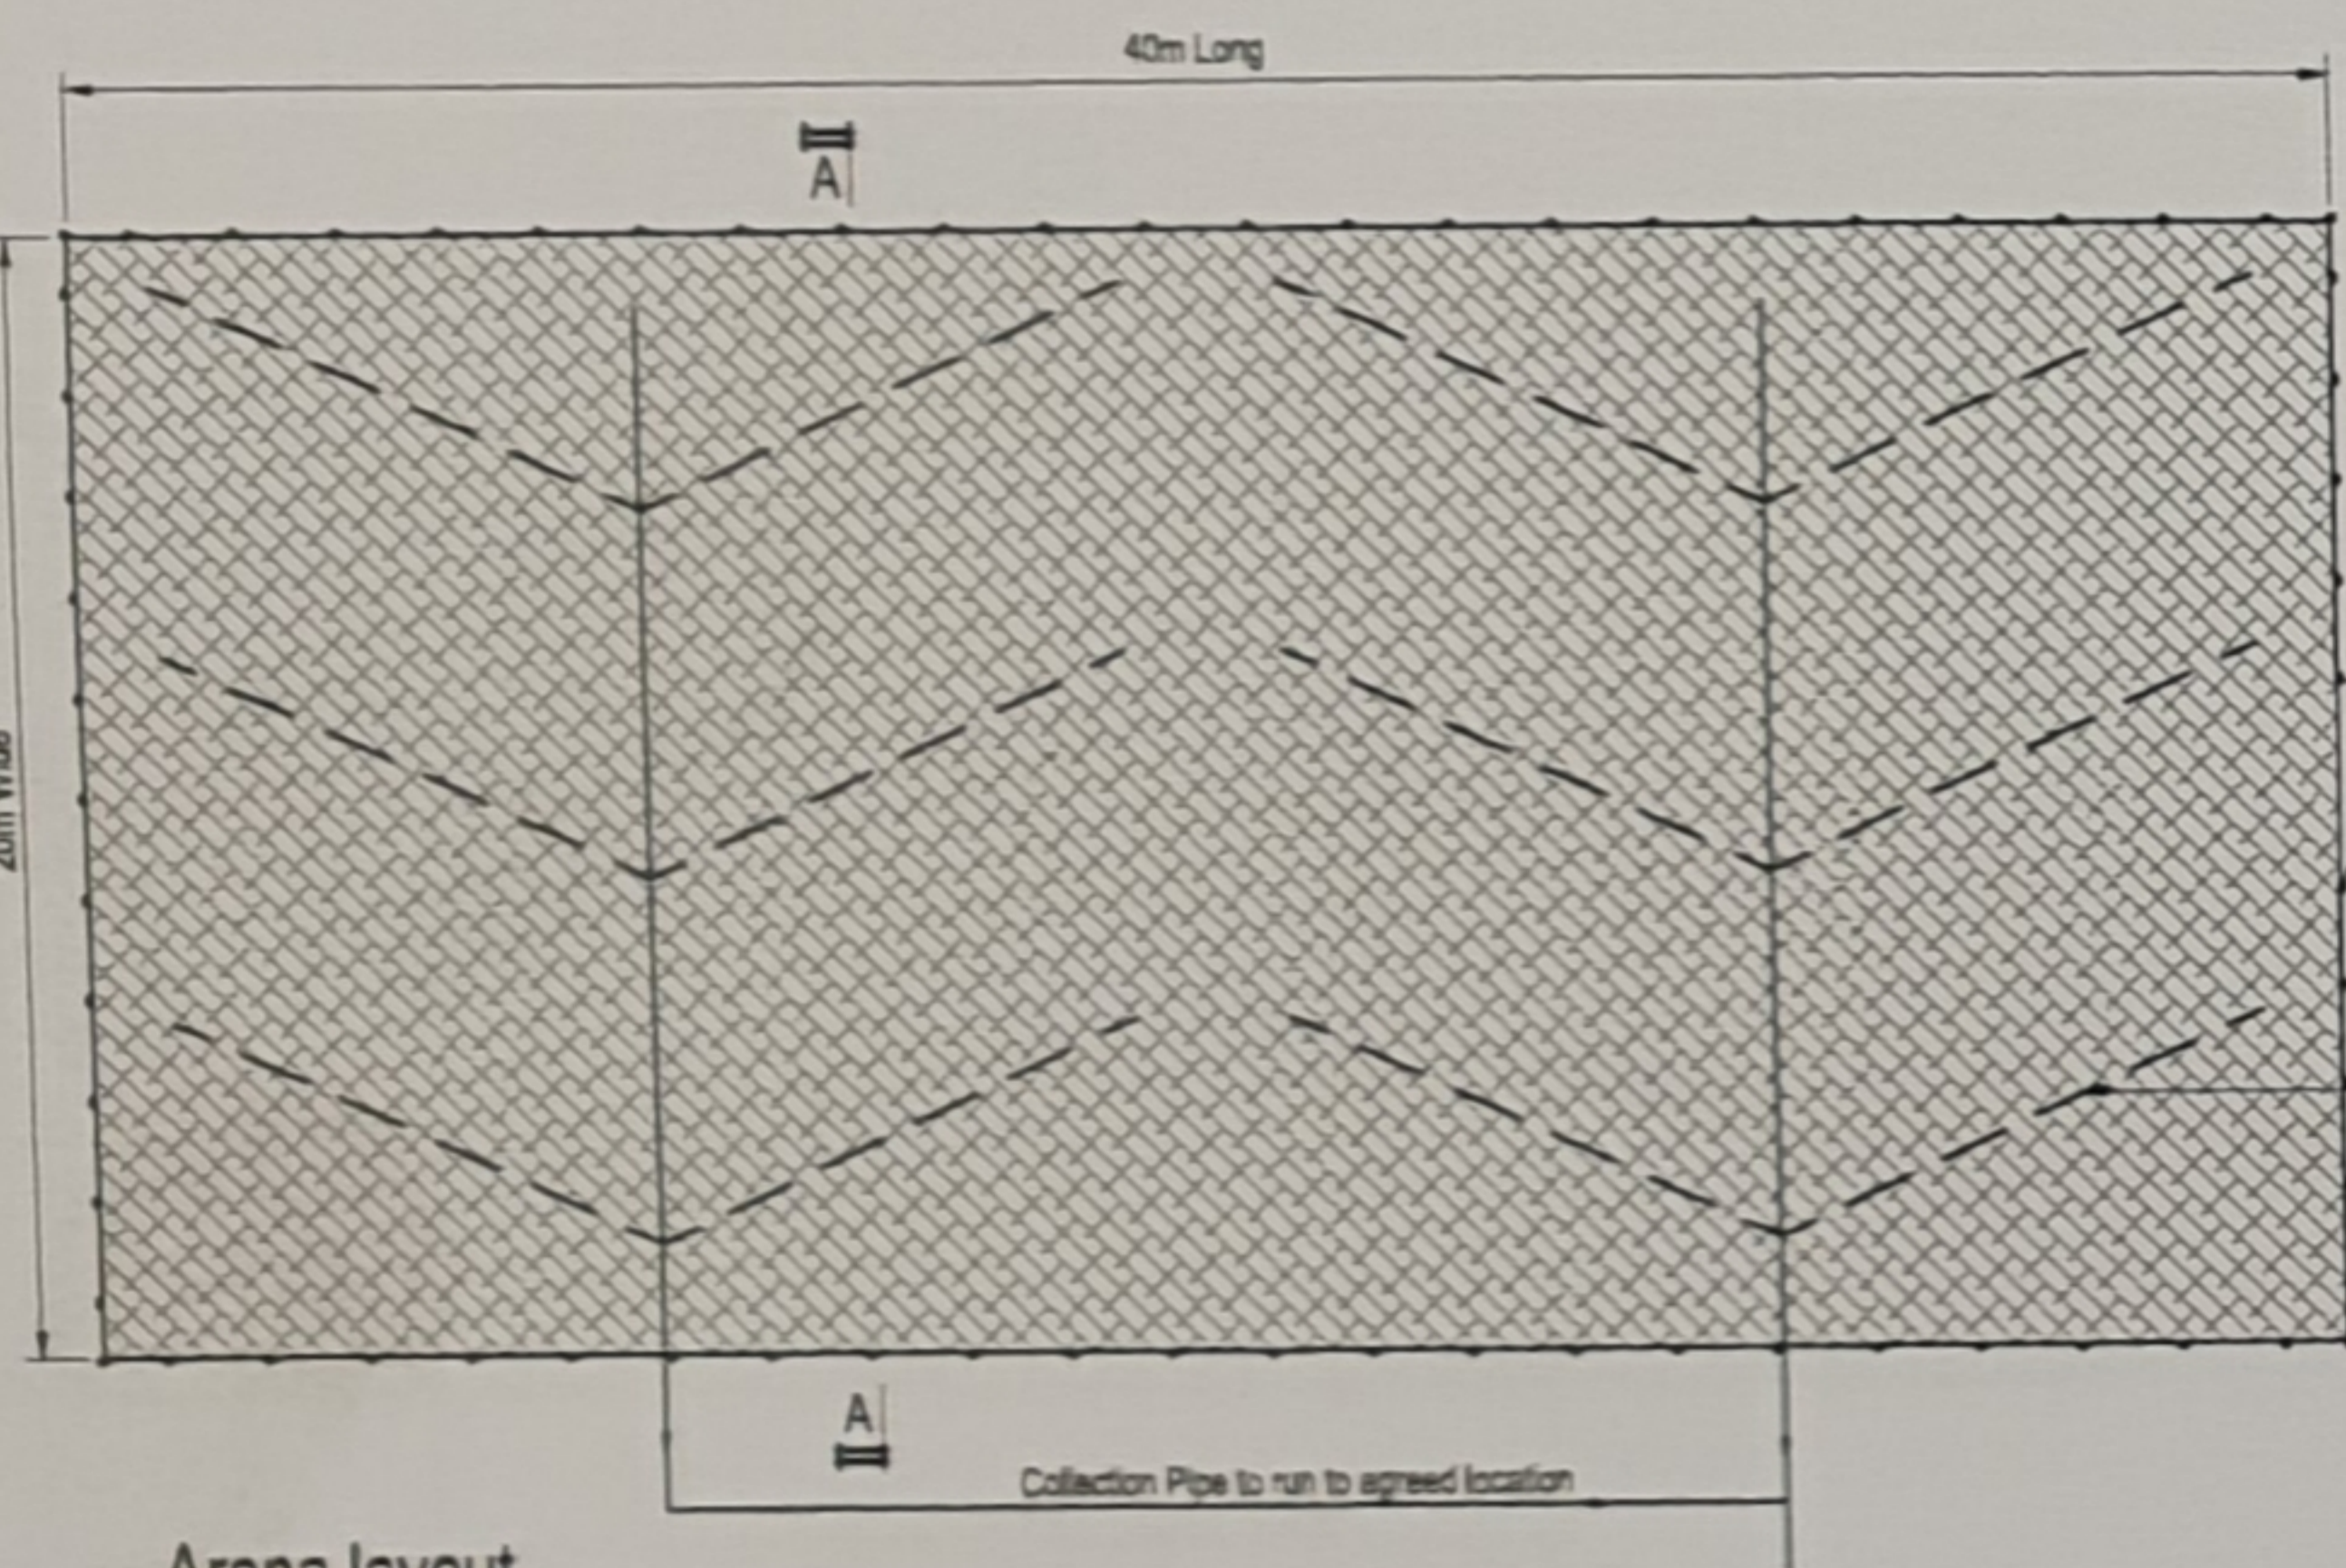

Arena layout
Scale 1:200



Site Plan
Scale 1:500



Ordnance Survey (c) Crown Copyright 2022. All rights reserved. Licence number 10002432
Site Location Plan
Scale 1:2500

muck trailer

muck trailer *

General notes:


1. The drawings and all information contained therein are the sole Copyright of East Anglian Stabling and any reproduction is forbidden unless permission is obtained in writing.
2. All Dimensions are in millimetres unless noted otherwise.
3. Dimensions marked * are subject to confirmation by site measurement before construction proceeds.
4. All dimensions are given to structural surfaces unless noted otherwise.

address
Brooklands, School Lane, Skeyton,
NR10 5BA

client
Rebecca Morrell

title
Plans, Elevations, Site & Site
Location plans for Arena

project reference 160	drawing number 01	revision P4
--------------------------	----------------------	----------------

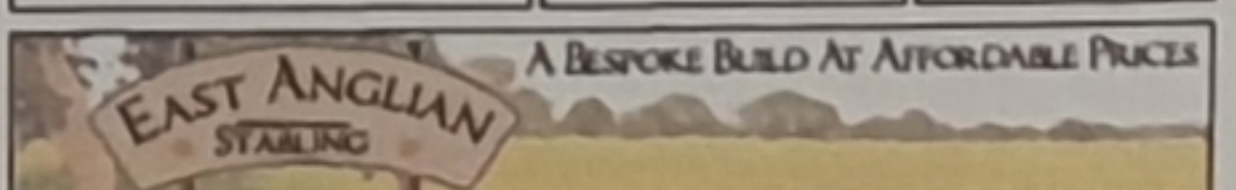

© This drawing is copyright and is not to be reproduced without the permission of East Anglian Stabling.