



Notes


All drawings to be signed off by building control before the commencement of any works. If works commence on a Building Notice, the Builder/property owner commences works at their own risk and ELA Design (or its Officer's) cannot accept and liability whatsoever for these works carried out.

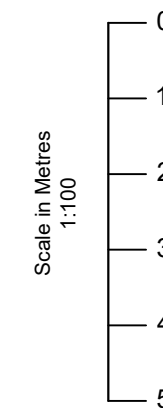

PROPOSED FRONT ELEVATION

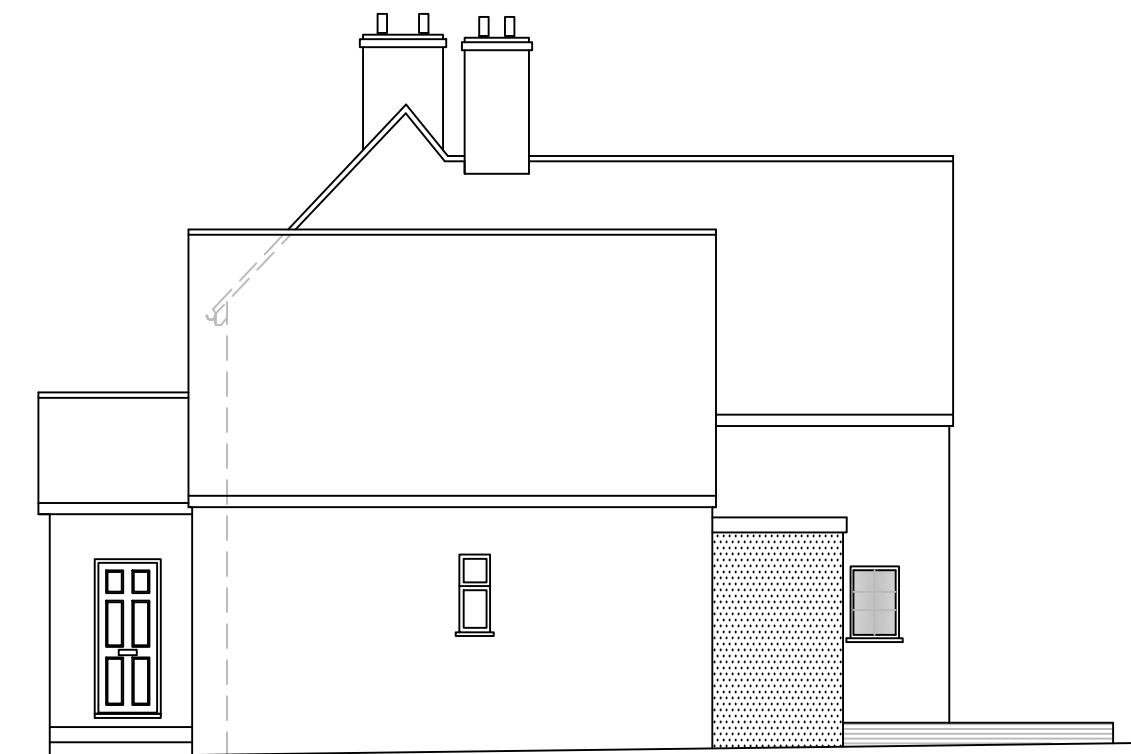

PROPOSED SIDE ELEVATION

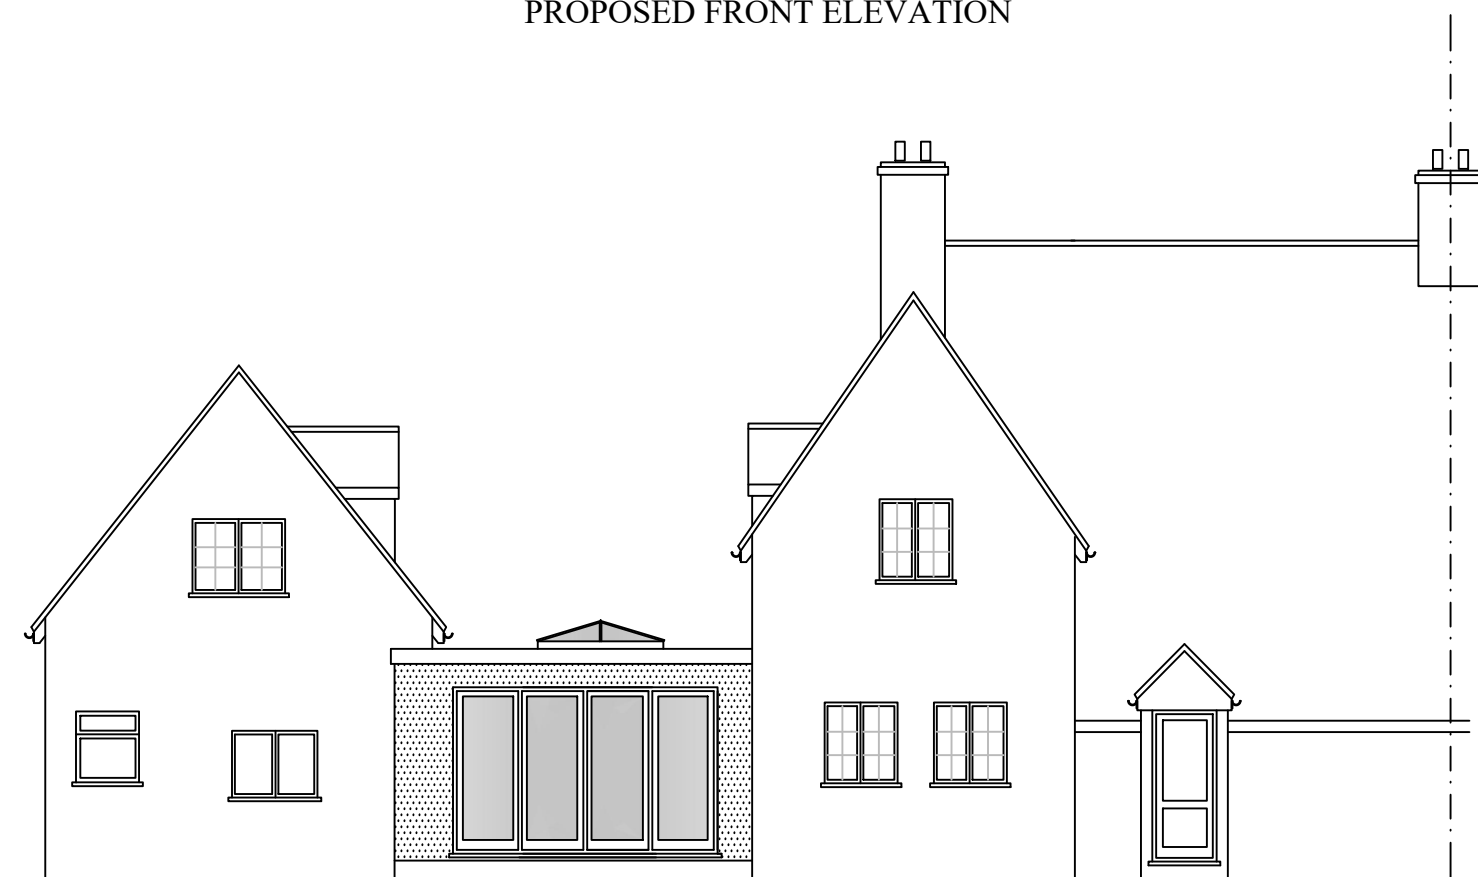

PROPOSED REAR ELEVATION

Rev	Date	Details	By
A	06/07/22	Revision A	CE

Project: Link Block

Drawing: Proposed Elevations

Address: Park View, High Wych Lane, Sawbridgeworth, CM21 0JJ

Drawing N°: ELA/6 Rev: A

A3 Scale: 1:100 Drawn By: CE Job No: 2390 Date: 06/07/22

ELA Design  
 Beechcroft  
 Riverside Avenue  
 Broxbourne  
 Herts  
 EN10 6RA  
 www.ela-design.co.uk Tel:- 07979510821