




WEST (REAR) ELEVATION



EAST (FRONT) ELEVATION




SOUTH ELEVATION

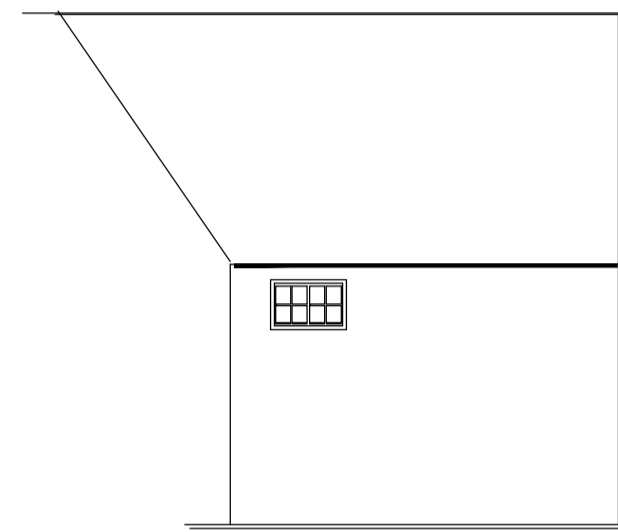


NORTH ELEVATION



PROPOSED ELEVATIONS 1:100

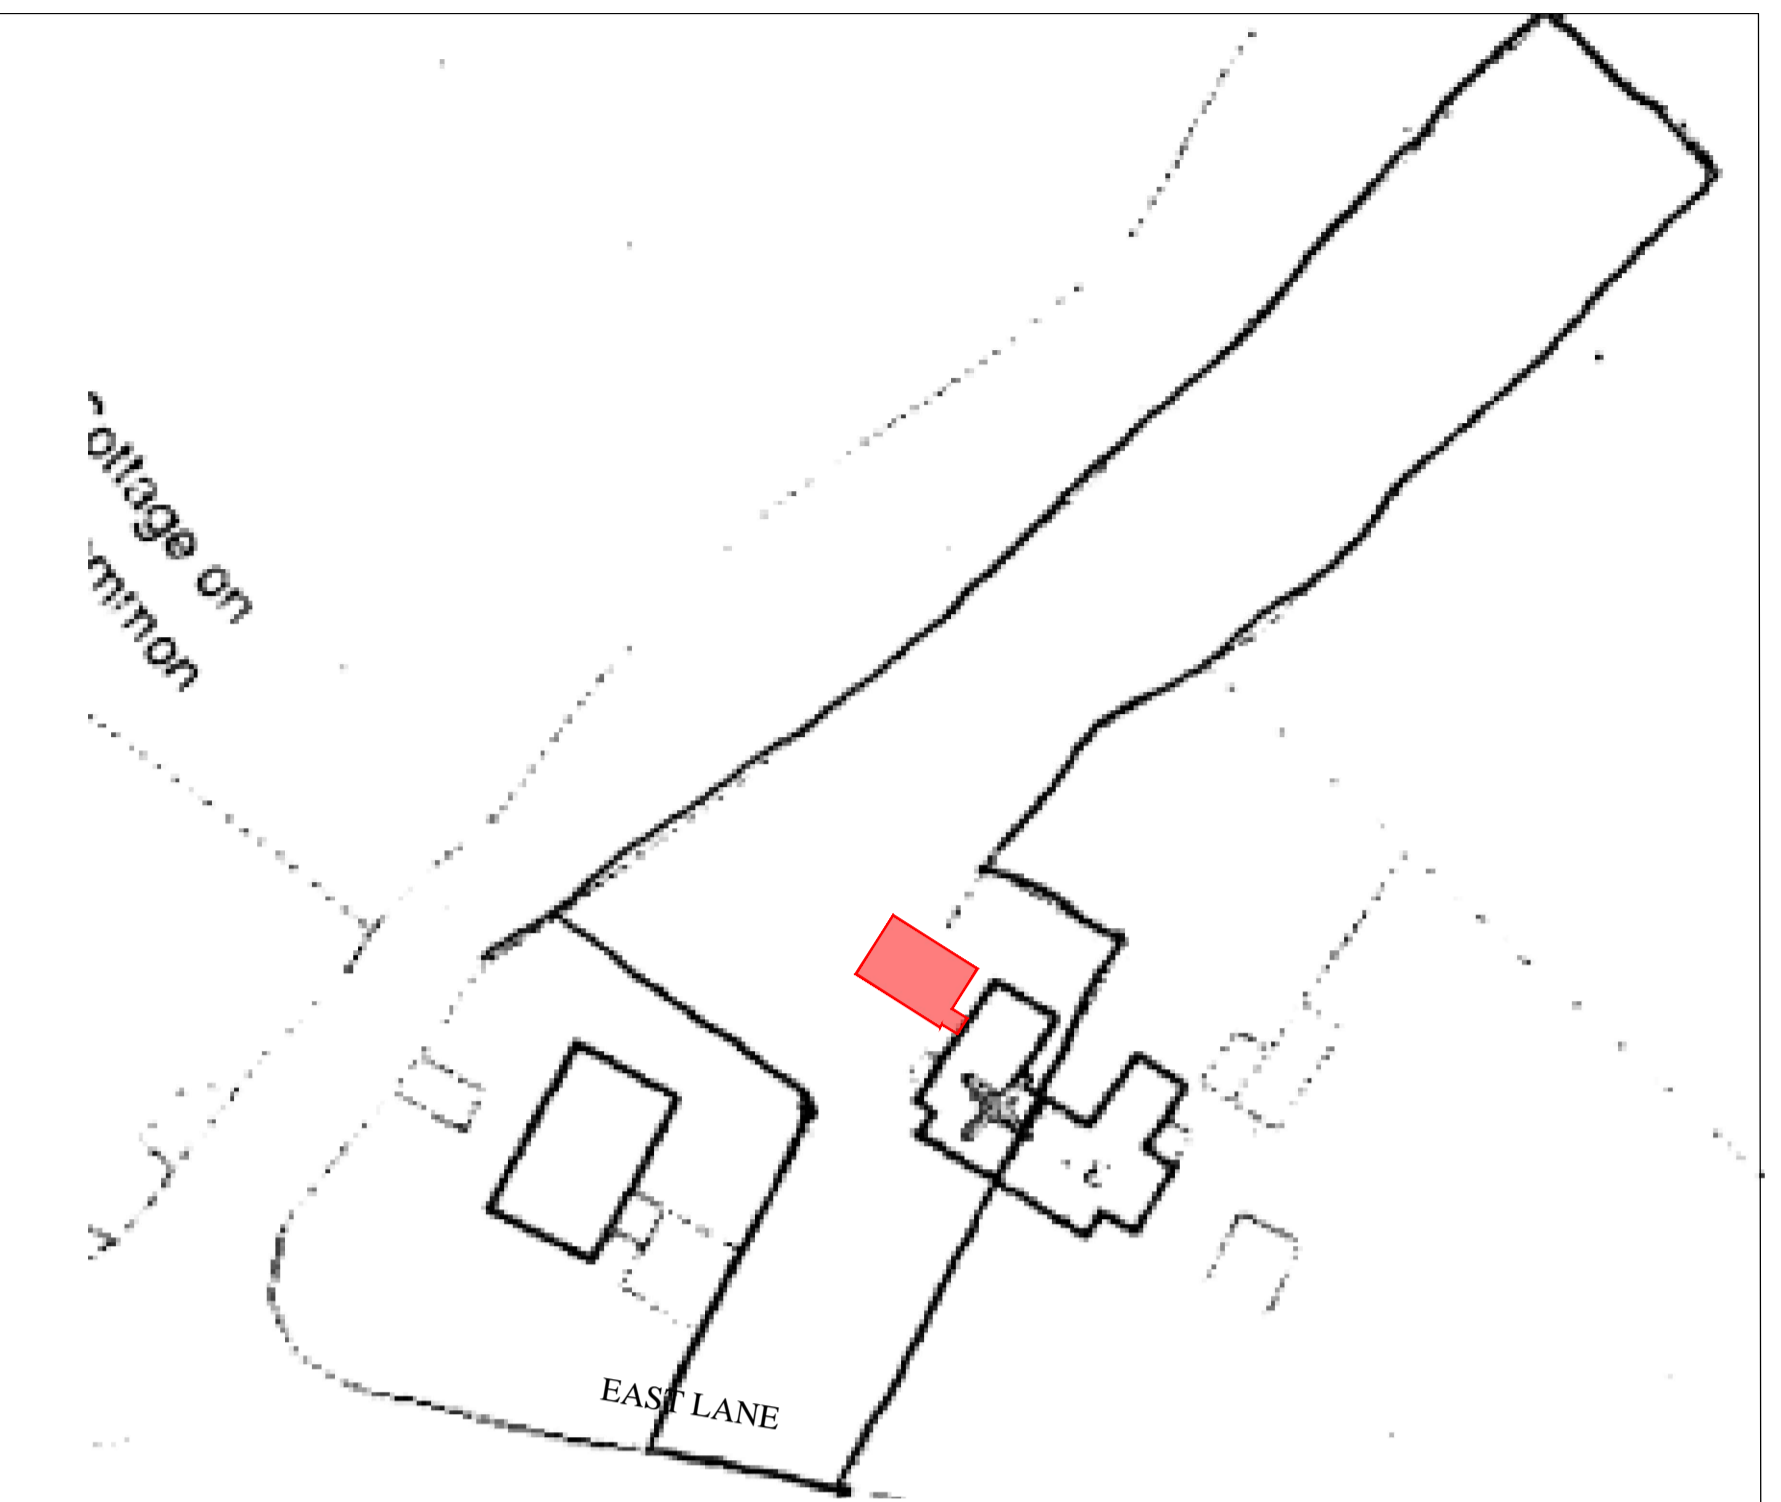

SITE PLAN - 1:500

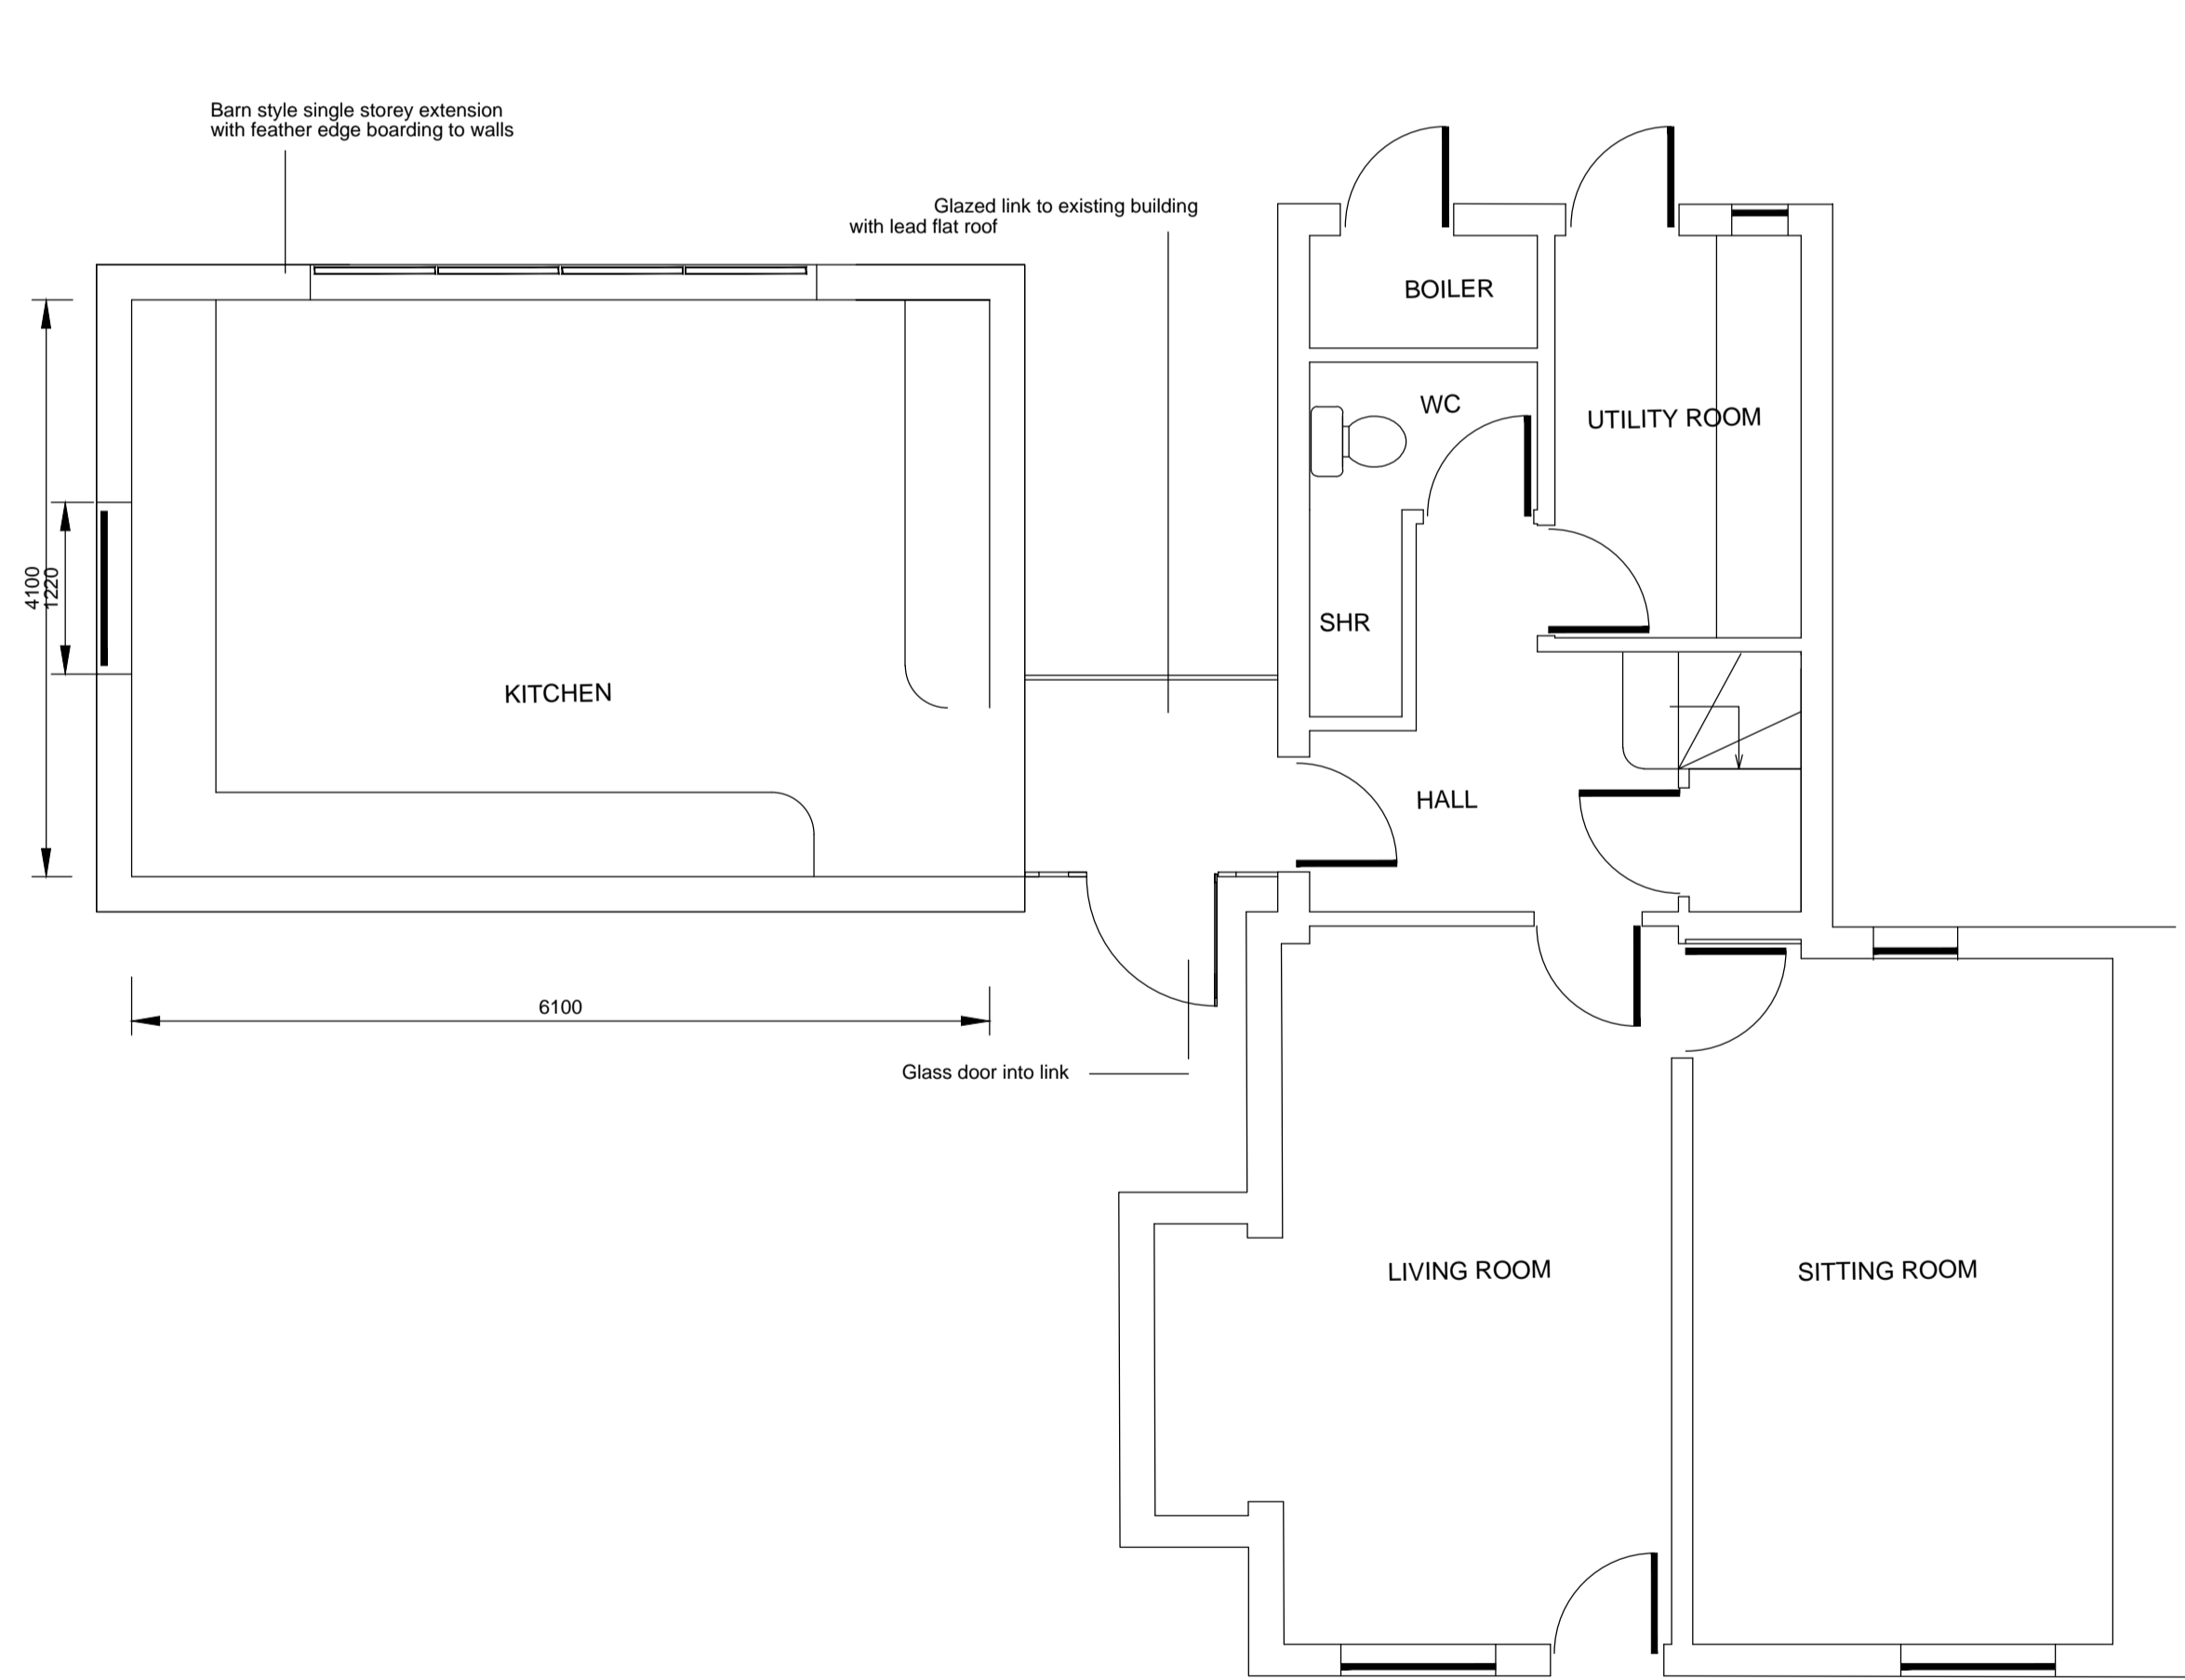

GROUND FLOOR

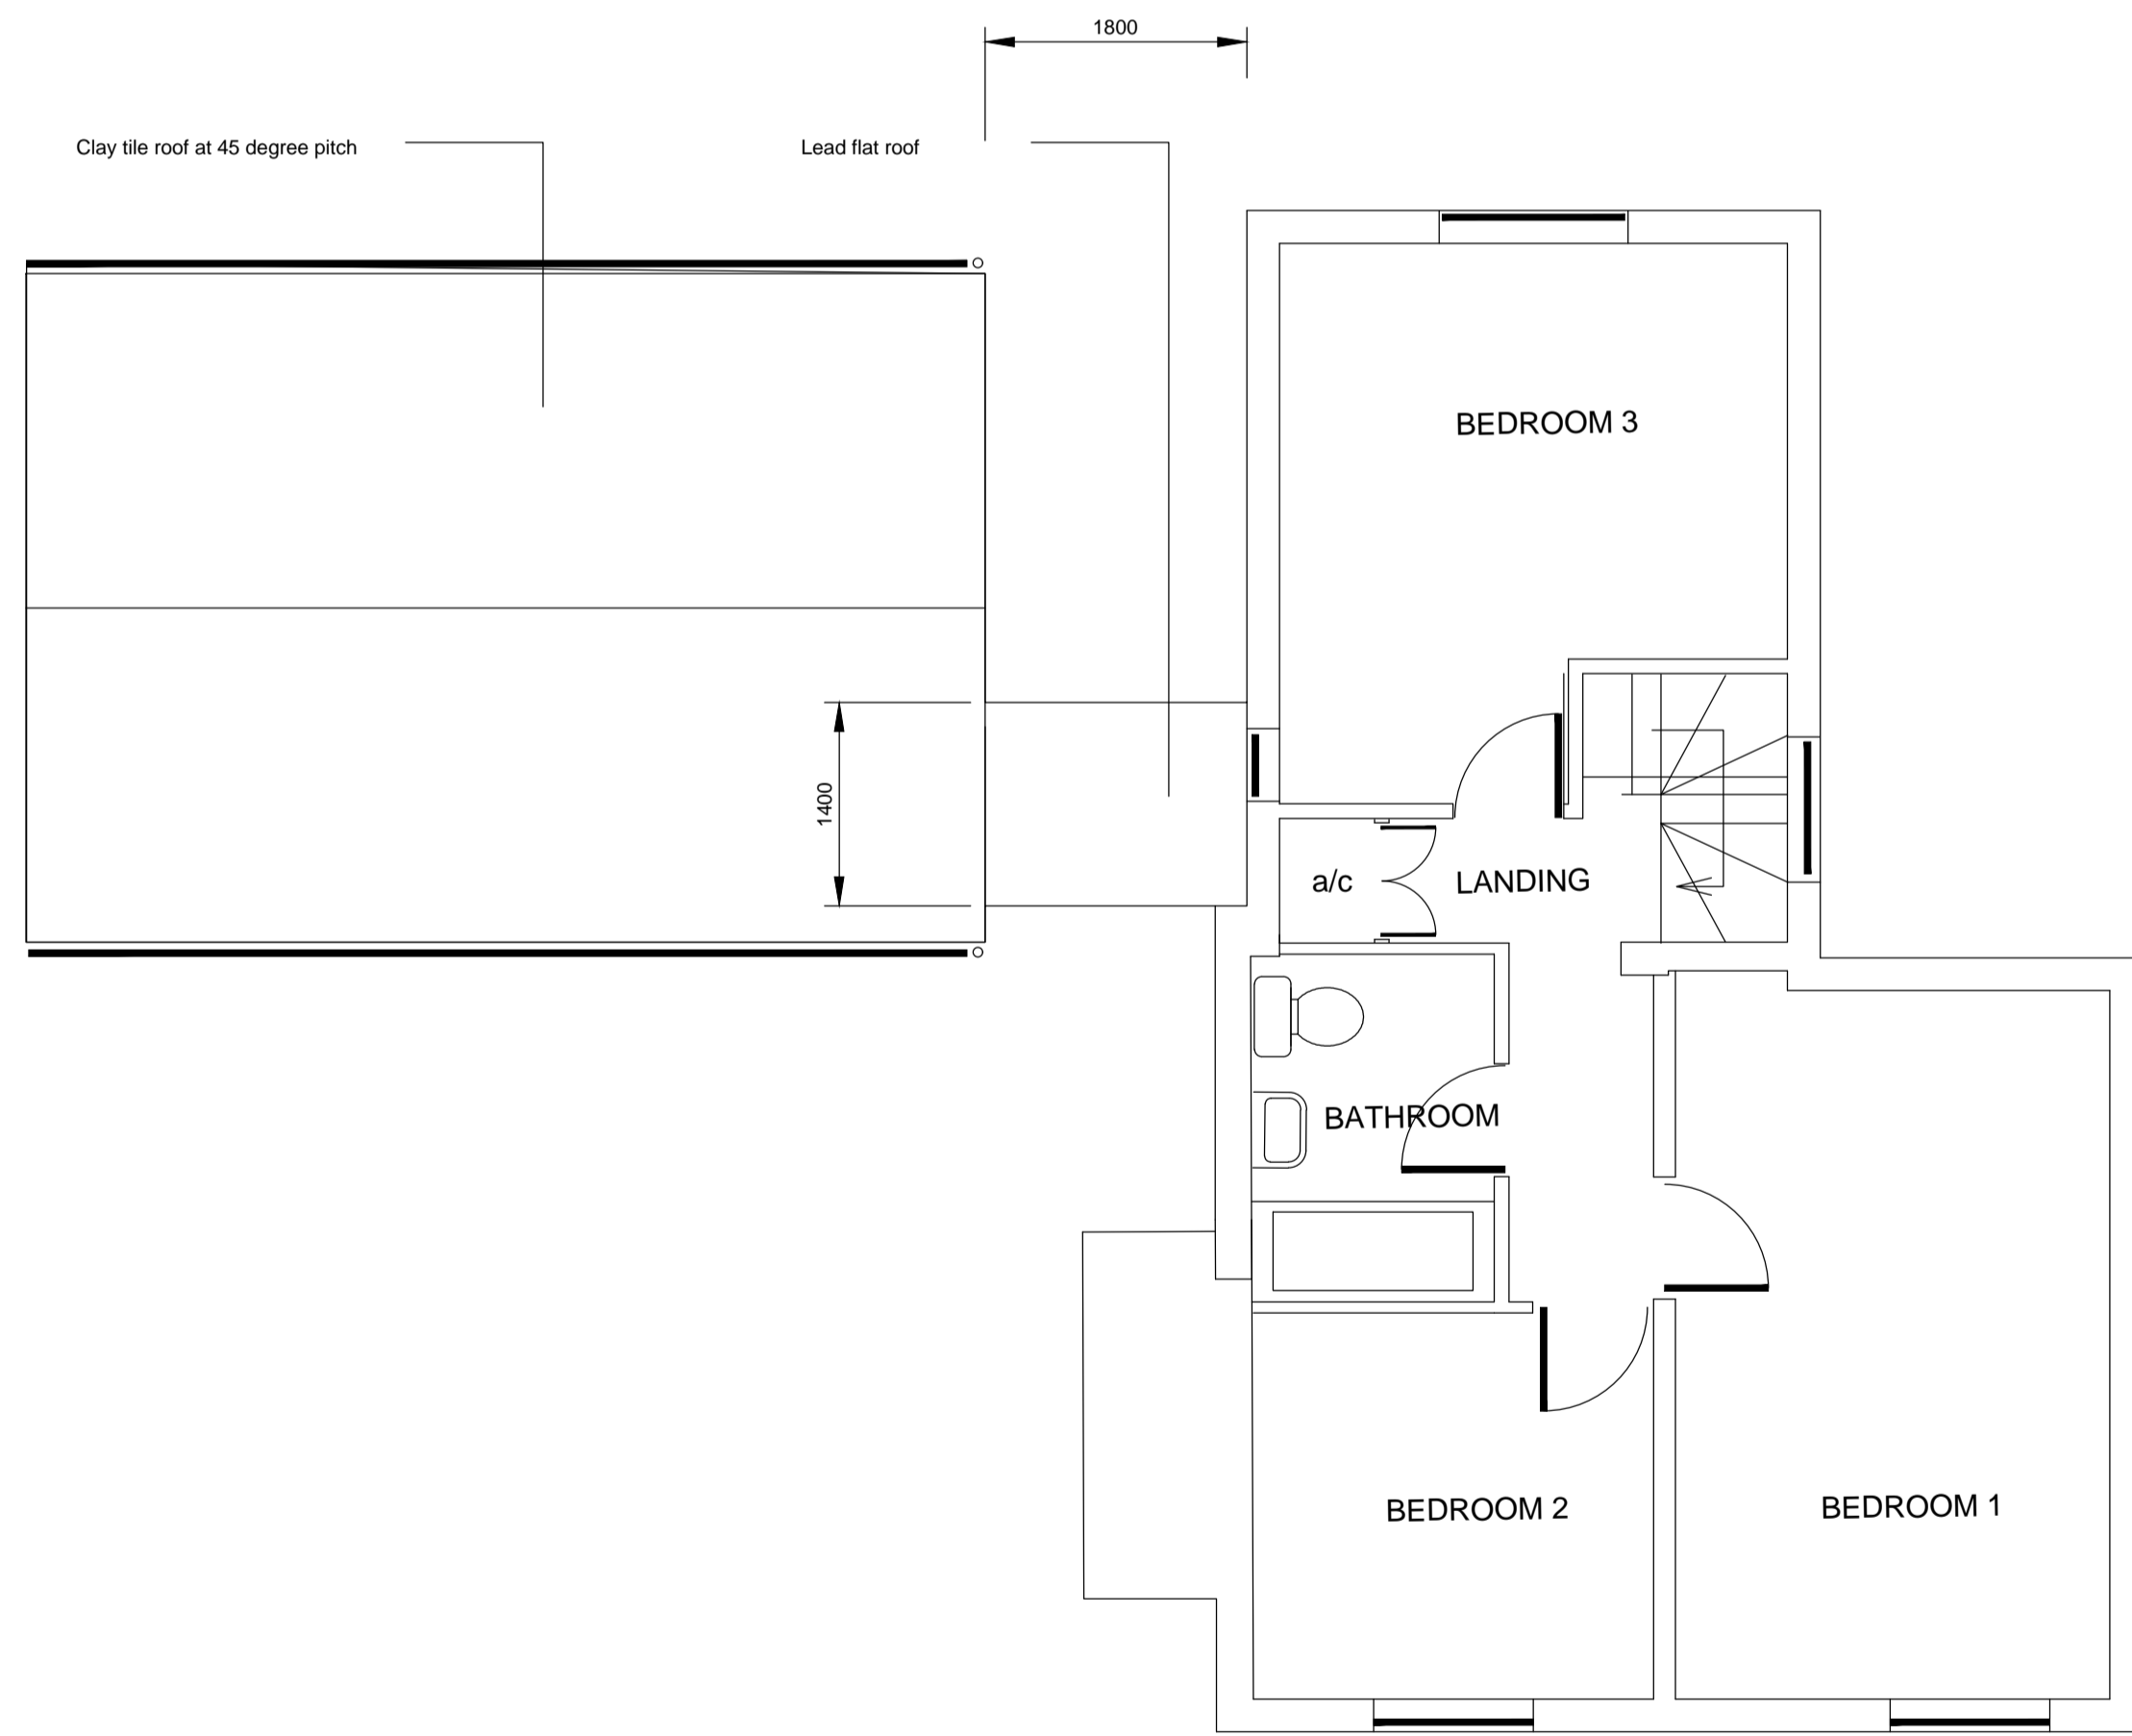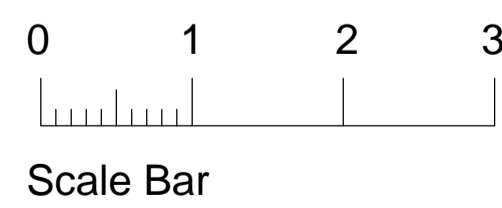

FIRST FLOOR

PROPOSED PLANS 1: 50

REV "A" - 26 May 22  
Extension move, lobby size increase

REVISIONS

**F.J. THOMPSON & Co**  
The Orchard  
Christmas Common  
Oxfordshire OX49 5HL  
OX49 5HL

38 Great Hampden

PROPOSED  
Plans & Elevations

Scale: As Noted [A1] | May 2022

DRG No. 1 A