


REVISION:	DESCRIPTION:	MADE BY:	DATE:
A	Removed Existing Elevation added Site Plan	AM	16/08/22



CLIENT: Mr & Mrs Gray

PROJECT: Proposed Alterations and Extensions
124 Sea Road, Chapel St Leonards, Skegness, Lincolnshire, PE24 5RY

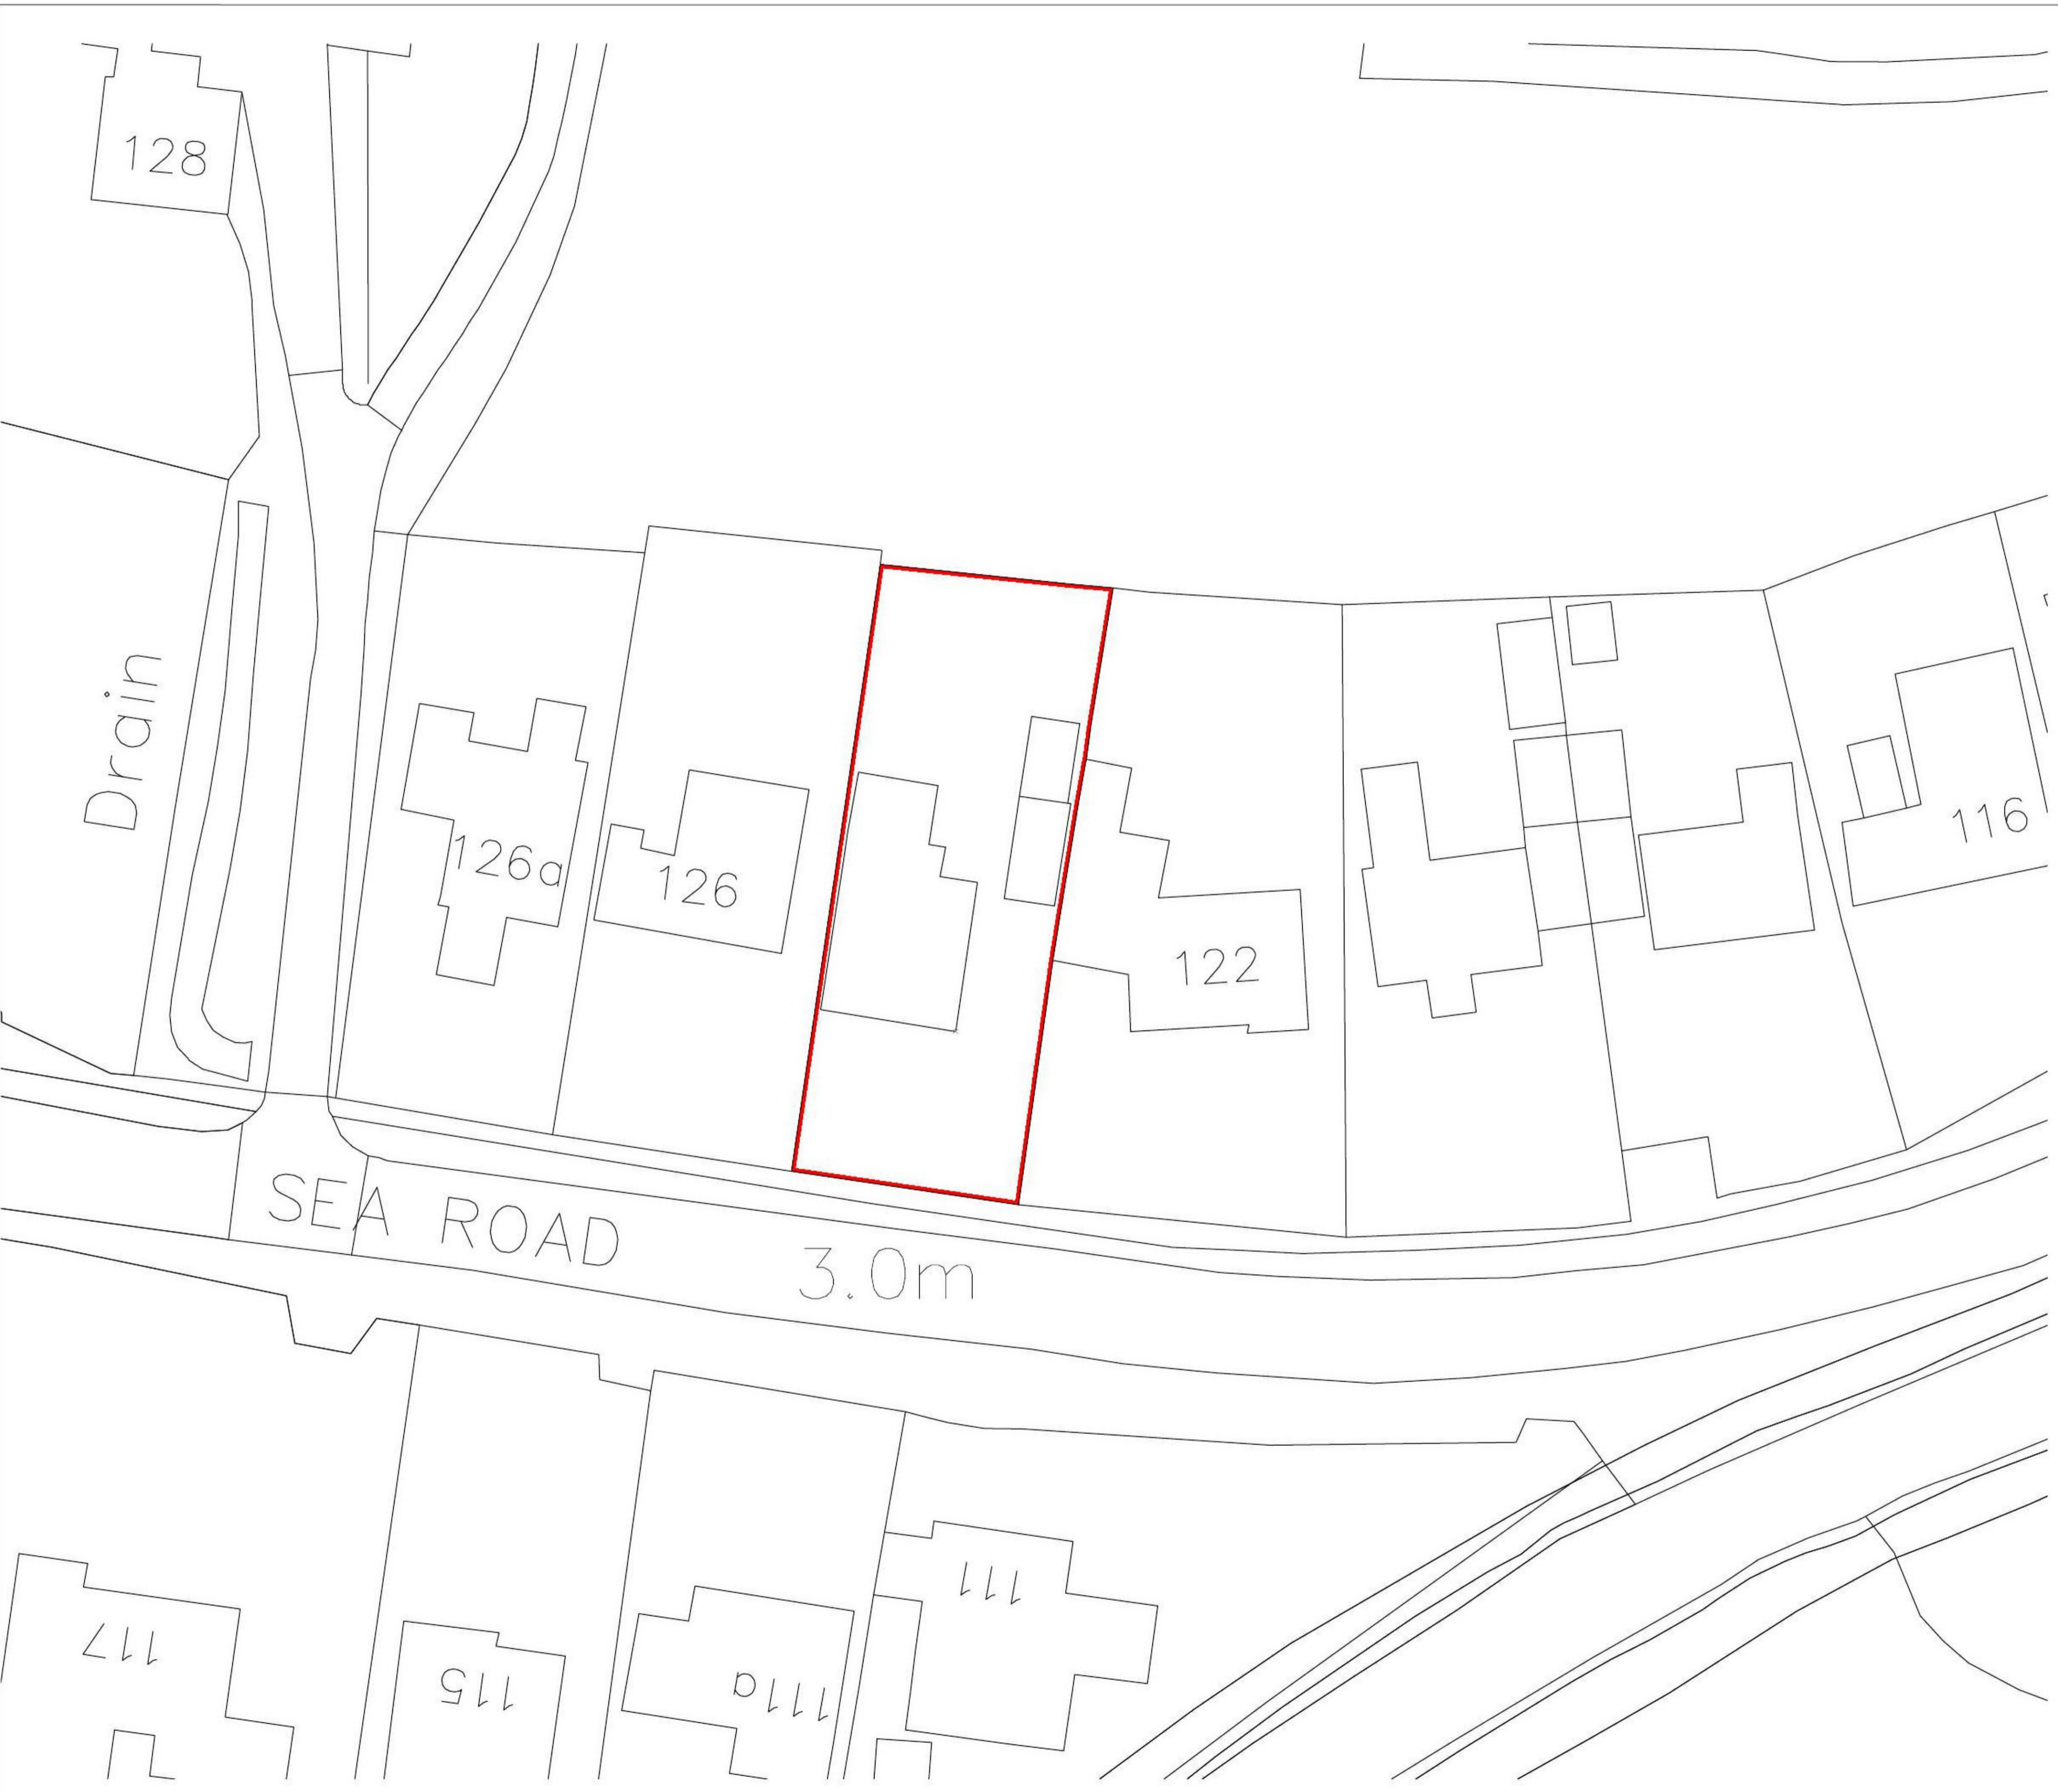

TITLE: Existing Site Plan

SCALE: 1:200 @ A1 REVISION LETTER: A

DRAWN: NG DRAWING NO: B3681 - 1002

CHECKED: [Redacted] ORIGINAL SIZE: A1

DATE: March 2022

Architectural Consultants    

BOSTON 12-14 Male Ridge West, Boston PE21 6QQ t: (01205) 357 272 e: boston@neildowlman-architecture.co.uk
STAMFORD 14 Barn Hill, Stamford PE9 2AE t: (01753) 758 522 e: stamford@neildowlman-architecture.co.uk
ALFORD 4-5 Church Street, Alford LN13 9EF t: (01507) 453 863 e: alford@neildowlman-architecture.co.uk
HORNCASTLE 28 St Lawrence Street, Horncastle LN9 5DN t: (01507) 522 899 e: horncastle@neildowlman-architecture.co.uk
LOUTH 62 Northgate, Louth LN11 0LY t: (01507) 501 155 e: louth@neildowlman-architecture.co.uk
SKEGNESS (Skegness Office) t: (01754) 880 030 e: skegness@neildowlman-architecture.co.uk
By appointment only.

www.neildowlman-architecture.co.uk

SITE PLAN (AS EXISTING)
SCALE 1:200

