


Ground Floor Plan

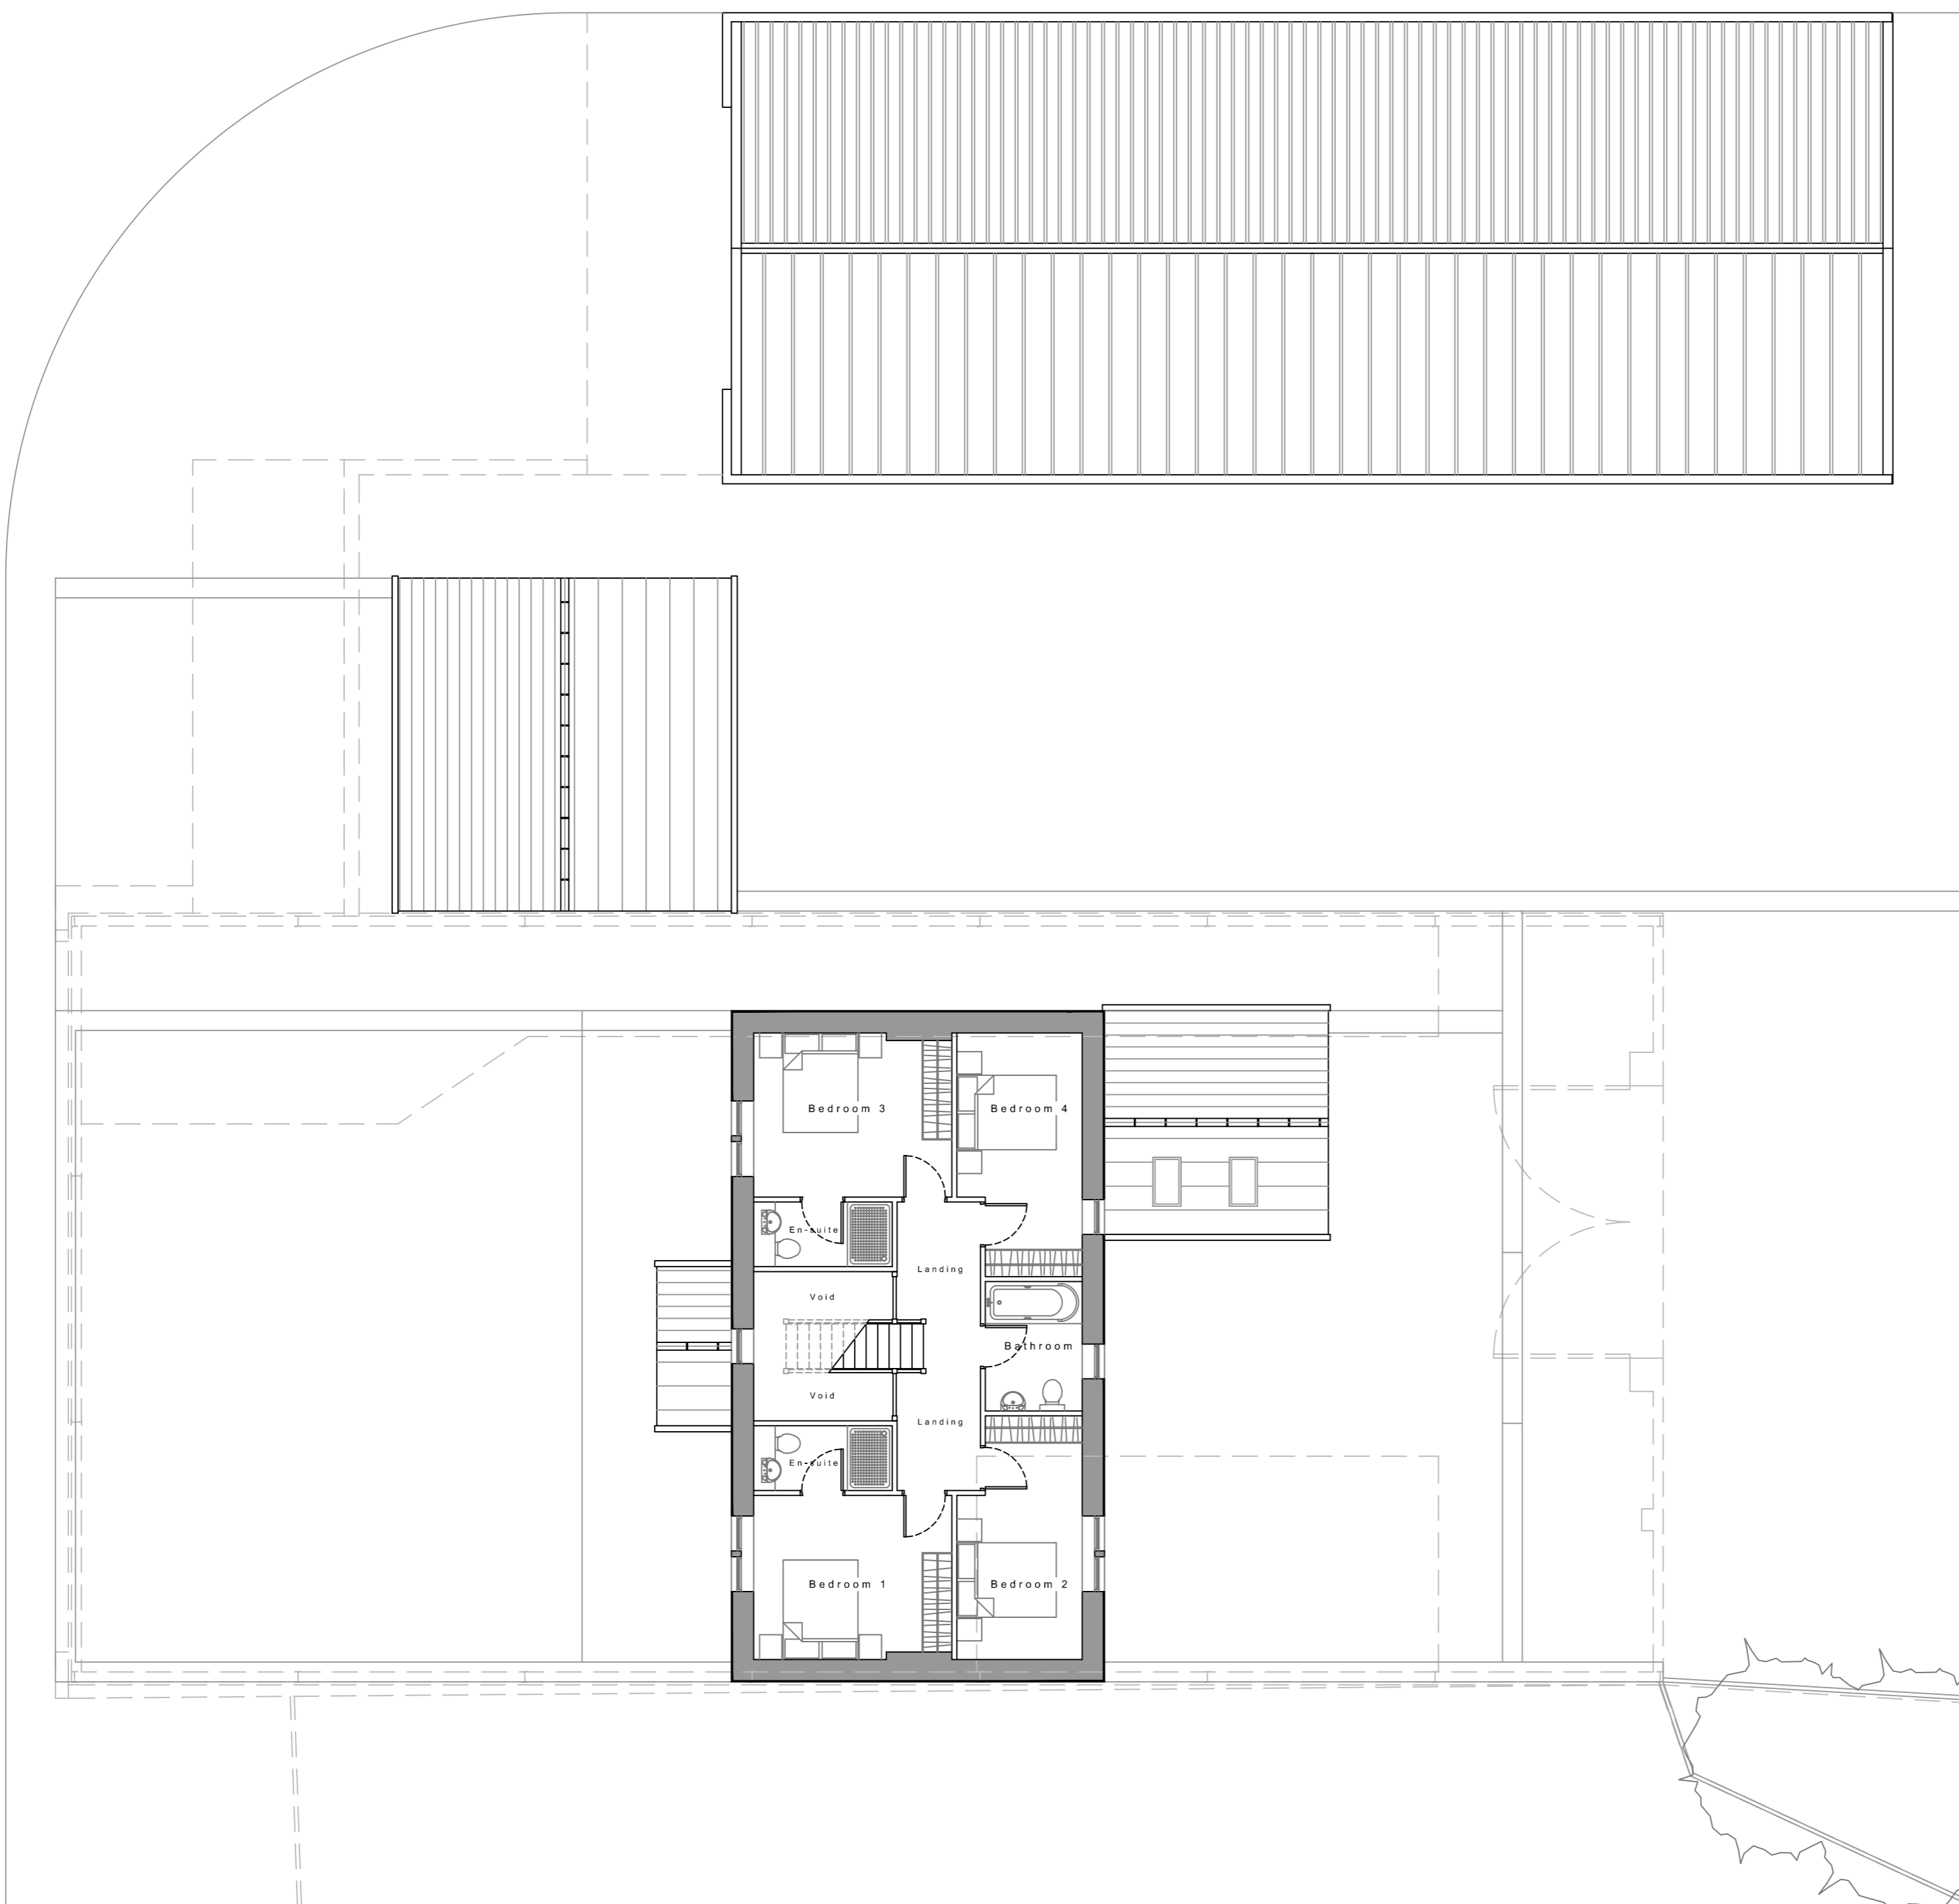

First Floor Plan

DAVID HILL

Chartered Surveyors • Chartered Town Planners
Estate Agents
The New Ship • Mill Bridge
Skipton • North Yorkshire • BD23 1NJ
T:01756 795621 F:01756 795622
@:info@david-hill.co.uk www.david-hill.co.uk

Client Name and Address

Mr & Mrs G Thomas
High Pole Farm
Sutton-in-Craven
Keighley
North Yorkshire
BD20 7BE

Project Name and Address

Plans & Elevations as Proposed

Proposed Re-development of
High Pole Farm
Sutton-in-Craven
Keighley
North Yorkshire
BD20 7BE

Scale A1@1:100	Date Feb 2022	Drawn by PJM
-------------------	------------------	-----------------

Drawing No P2142/009

No	Revisions / Issues	Date
----	--------------------	------