


Ground Floor Plan

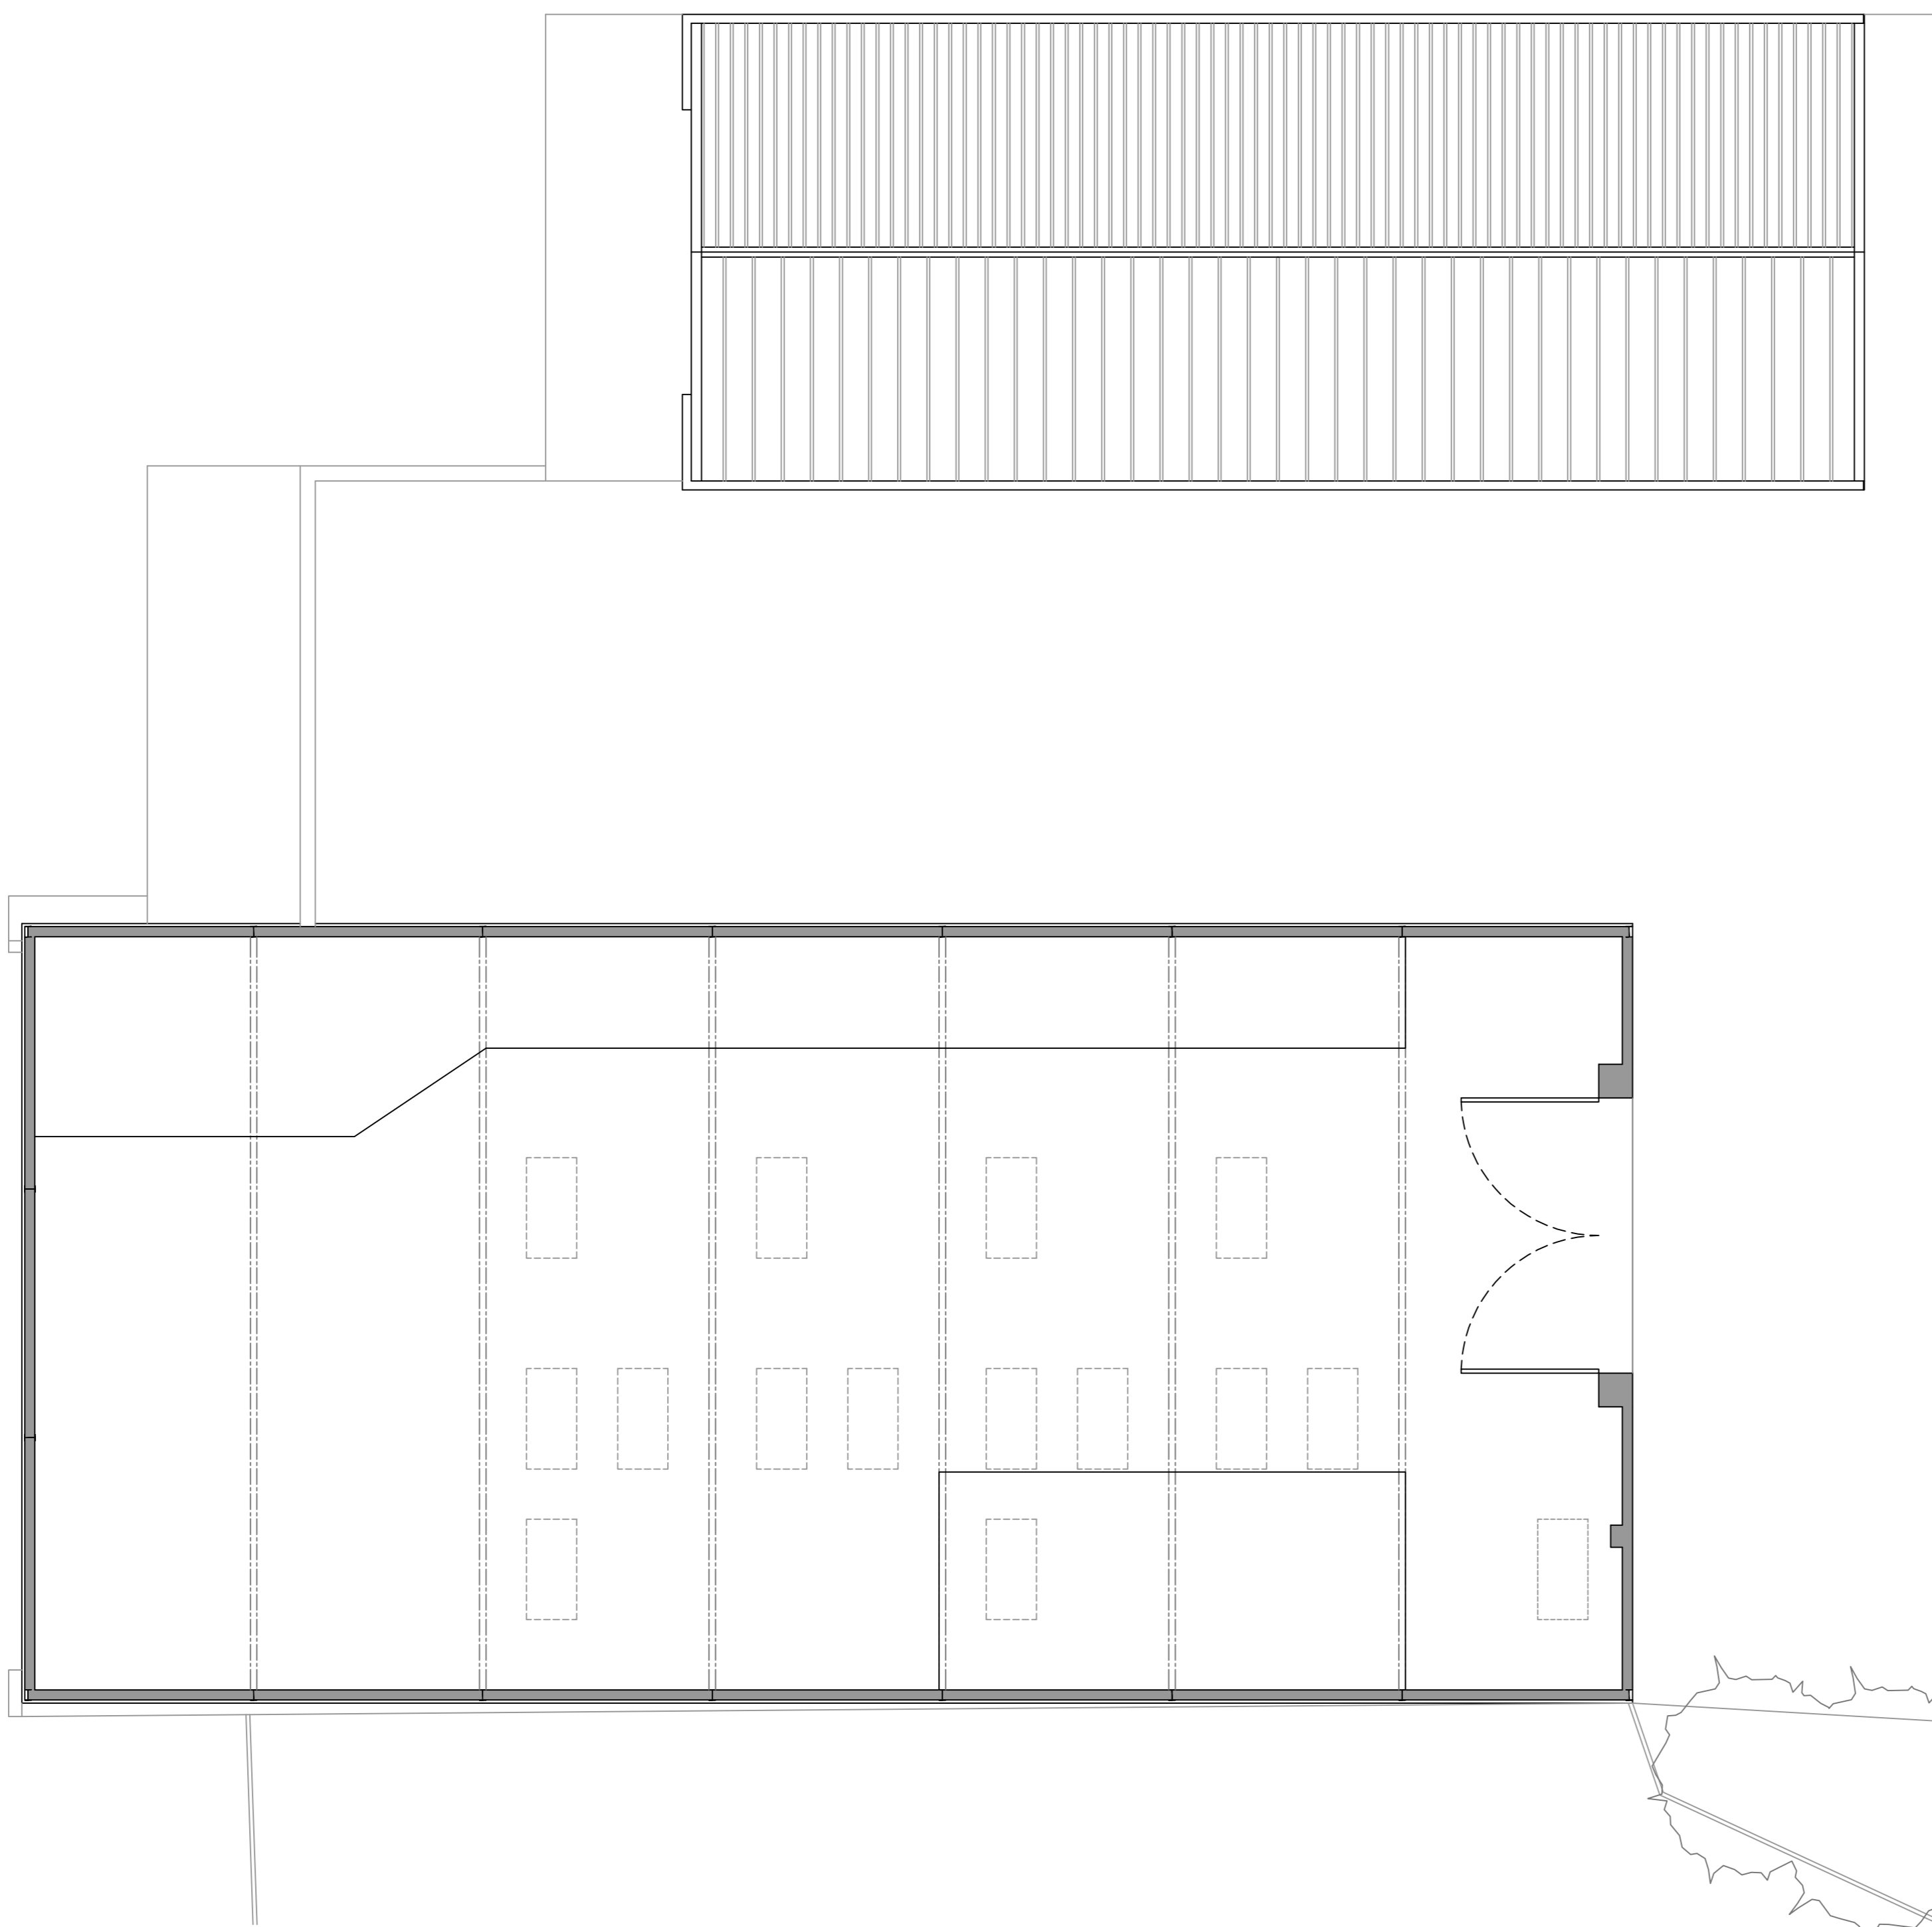

First Floor Plan

DAVID HILL

Chartered Surveyors • Chartered Town Planners
Estate Agents
The New Ship • Mill Bridge
Skipton • North Yorkshire • BD23 1NJ
T:01756 795621 F:01756 795622
@:info@david-hill.co.uk www.david-hill.co.uk

Client Name and Address

Mr & Mrs G Thomas
High Pole Farm
Sutton-in-Craven
Keighley
North Yorkshire
BD20 7BE

Project Name and Address

Plans & Elevations as Existing

Proposed Re-development of
High Pole Farm
Sutton-in-Craven
Keighley
North Yorkshire
BD20 7BE

| | | |
|-------------------|------------------|--------------------|
| Scale A1@1:100 | Date Feb 2022 | Drawn by P.J.M. |
|-------------------|------------------|--------------------|

Drawing No **P2142/004**

| | | |
|----|--------------------|------|
| No | Revisions / Issues | Date |
|----|--------------------|------|