


North East Elevation



South West Elevation

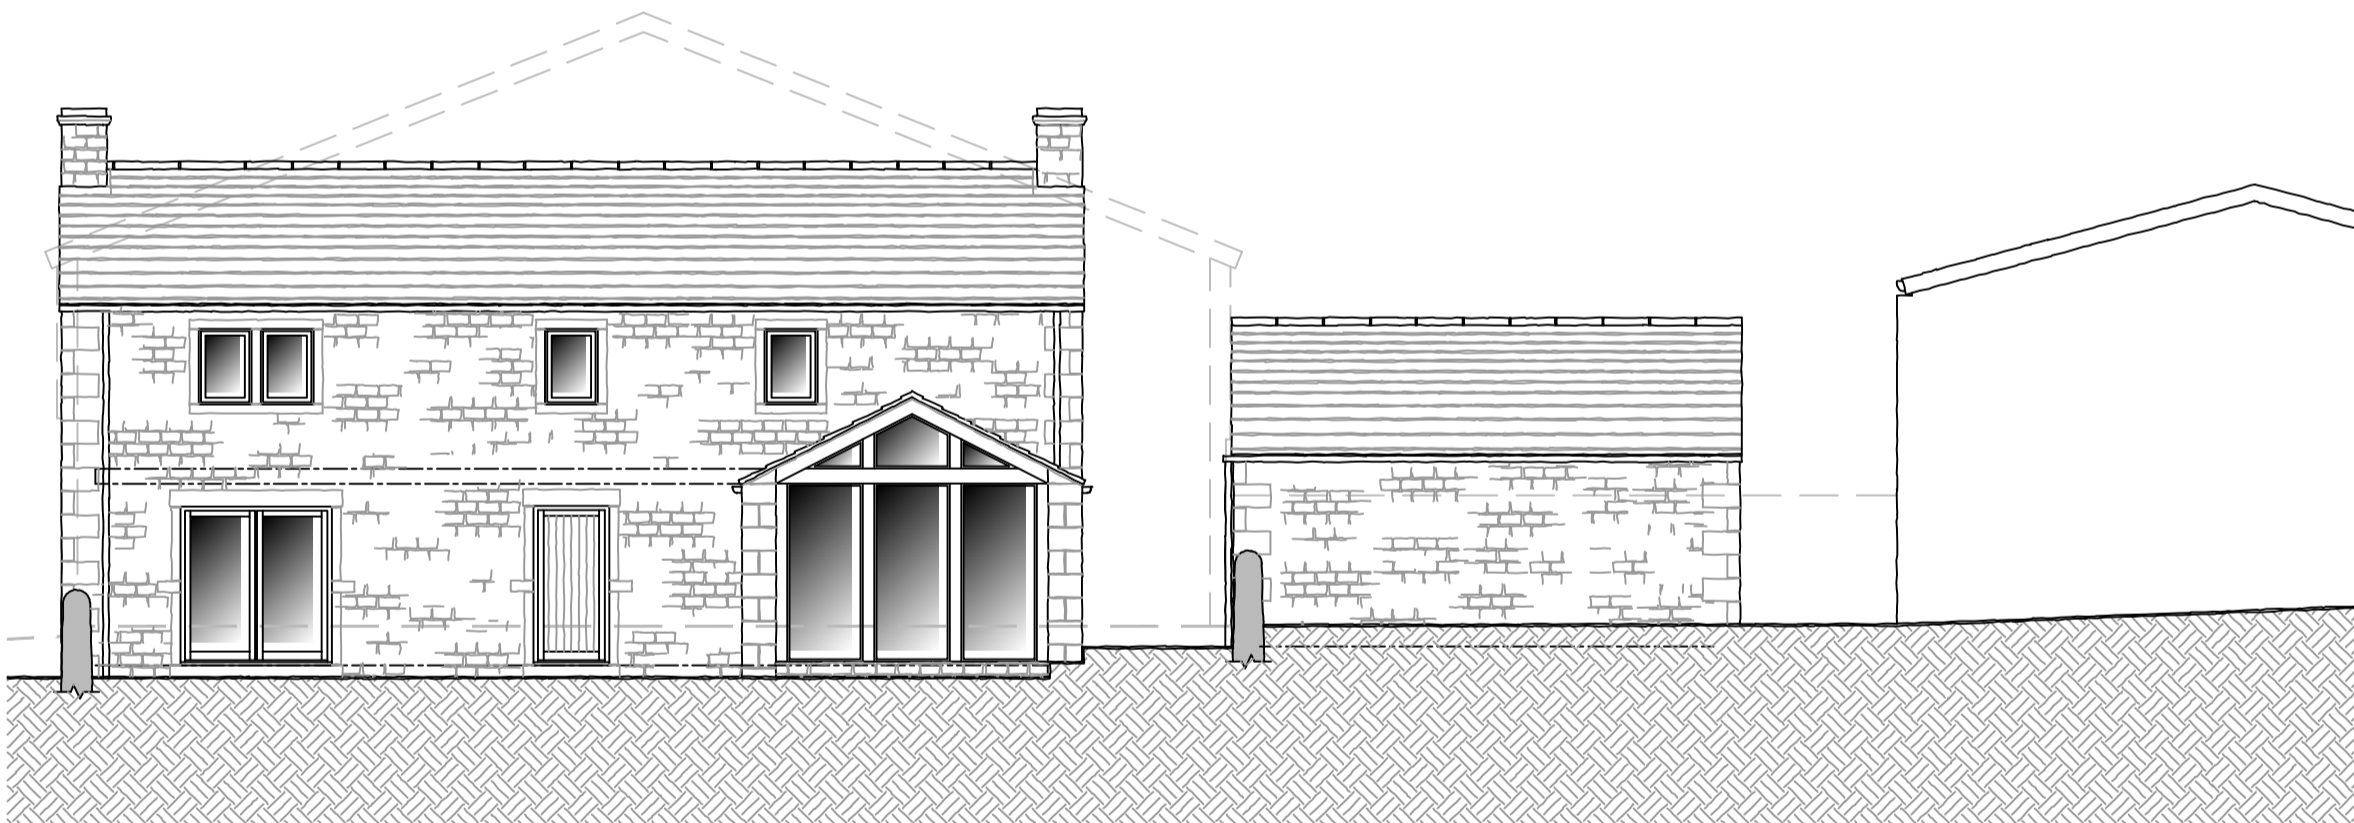

South East Elevation



North West Elevation

**DAVID HILL**

Chartered Surveyors • Chartered Town Planners  
Estate Agents  
The New Ship • Mill Bridge  
Skipton • North Yorkshire • BD23 1NJ  
T:01756 795621 F:01756 795622  
@info@david-hill.co.uk www.david-hill.co.uk

**Client Name and Address**

Mr & Mrs G Thomas  
High Pole Farm  
Sutton-in-Craven  
Keighley  
North Yorkshire  
BD20 7BE

**Project Name and Address**

Plans & Elevations as Proposed  
Proposed Re-development of  
High Pole Farm  
Sutton-in-Craven  
Keighley  
North Yorkshire  
BD20 7BE

Scale A2@1:100 Date Feb 2022 Drawn by P.M.

Drawing No P2142/008

No	Revisions / Issues	Date
----	--------------------	------