

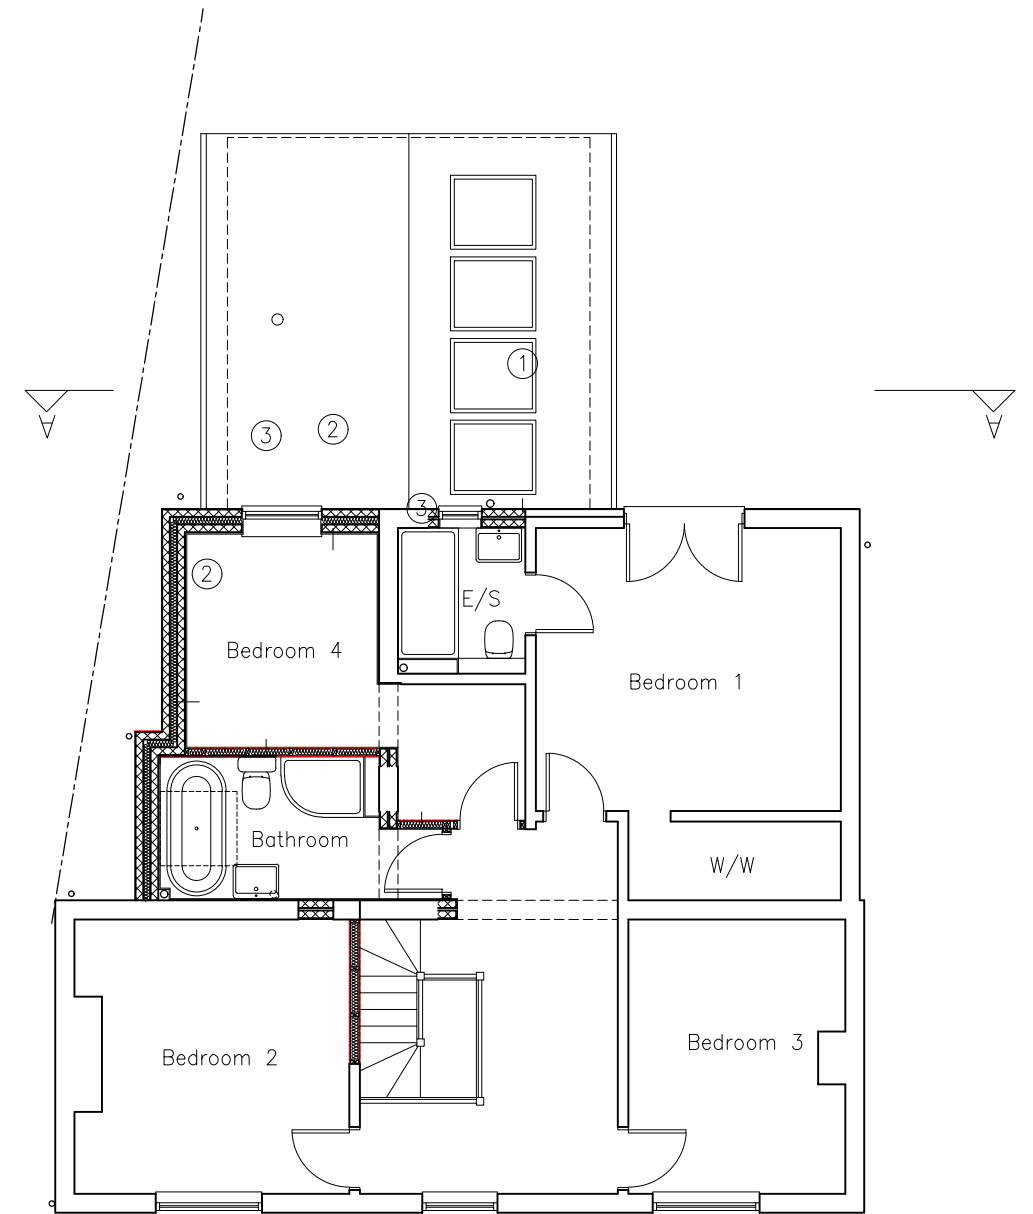


○ Ground Floor Plan

 

○ First Floor Plan

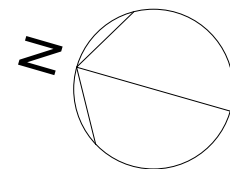

H 20220815 Revised following boundary issue for NMA application
 G 20210603 Issued for planning
 A 20200511 Revised following client meeting

NMA

SPACE + 21 Northfield Girton Cambridge CB3 0QG (+44)07737586716 // adrivisagie@spaceplus.org.uk		Job title: 13 Chapel Street, Stretham, CB6 3JG	
Client: Ms L Mable	Drawing title: Proposed: Floor Plans	Date: April '20	Drawn by: AV
	Drawing no: 123-SP-03	Scale: 1:100@A3	Rev: H