

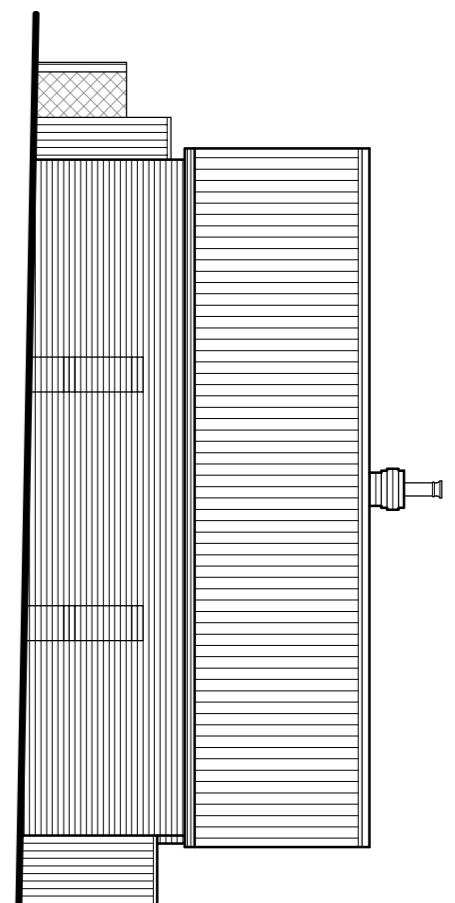



Front Elevation
Existing Elevations
Scale: 1:100

 


Side Elevation

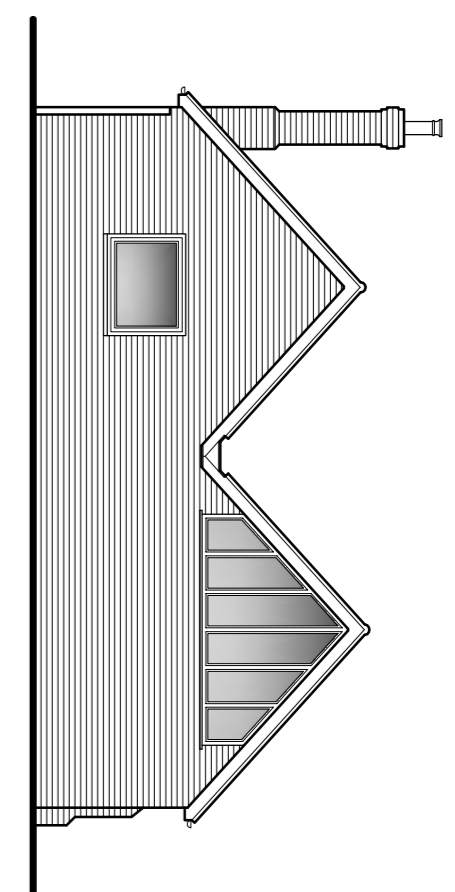


Rear Elevation

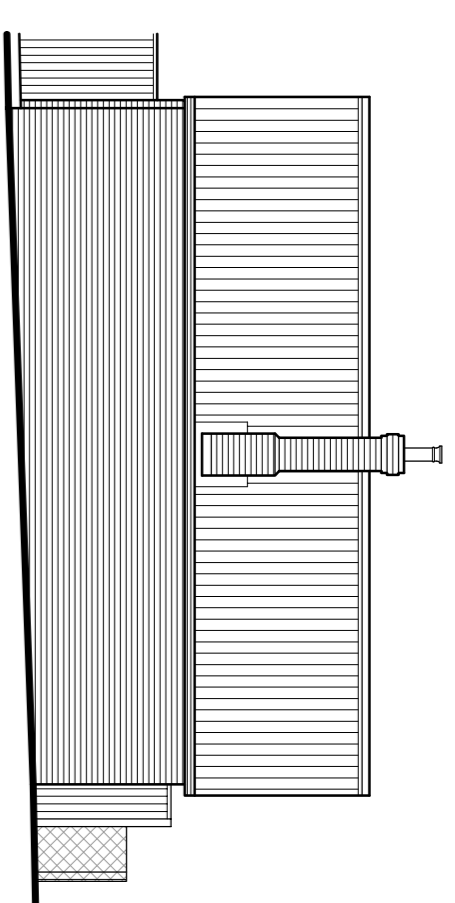



Side Elevation

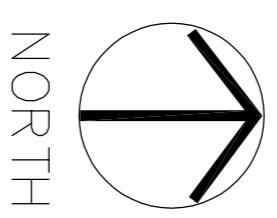



NORTH

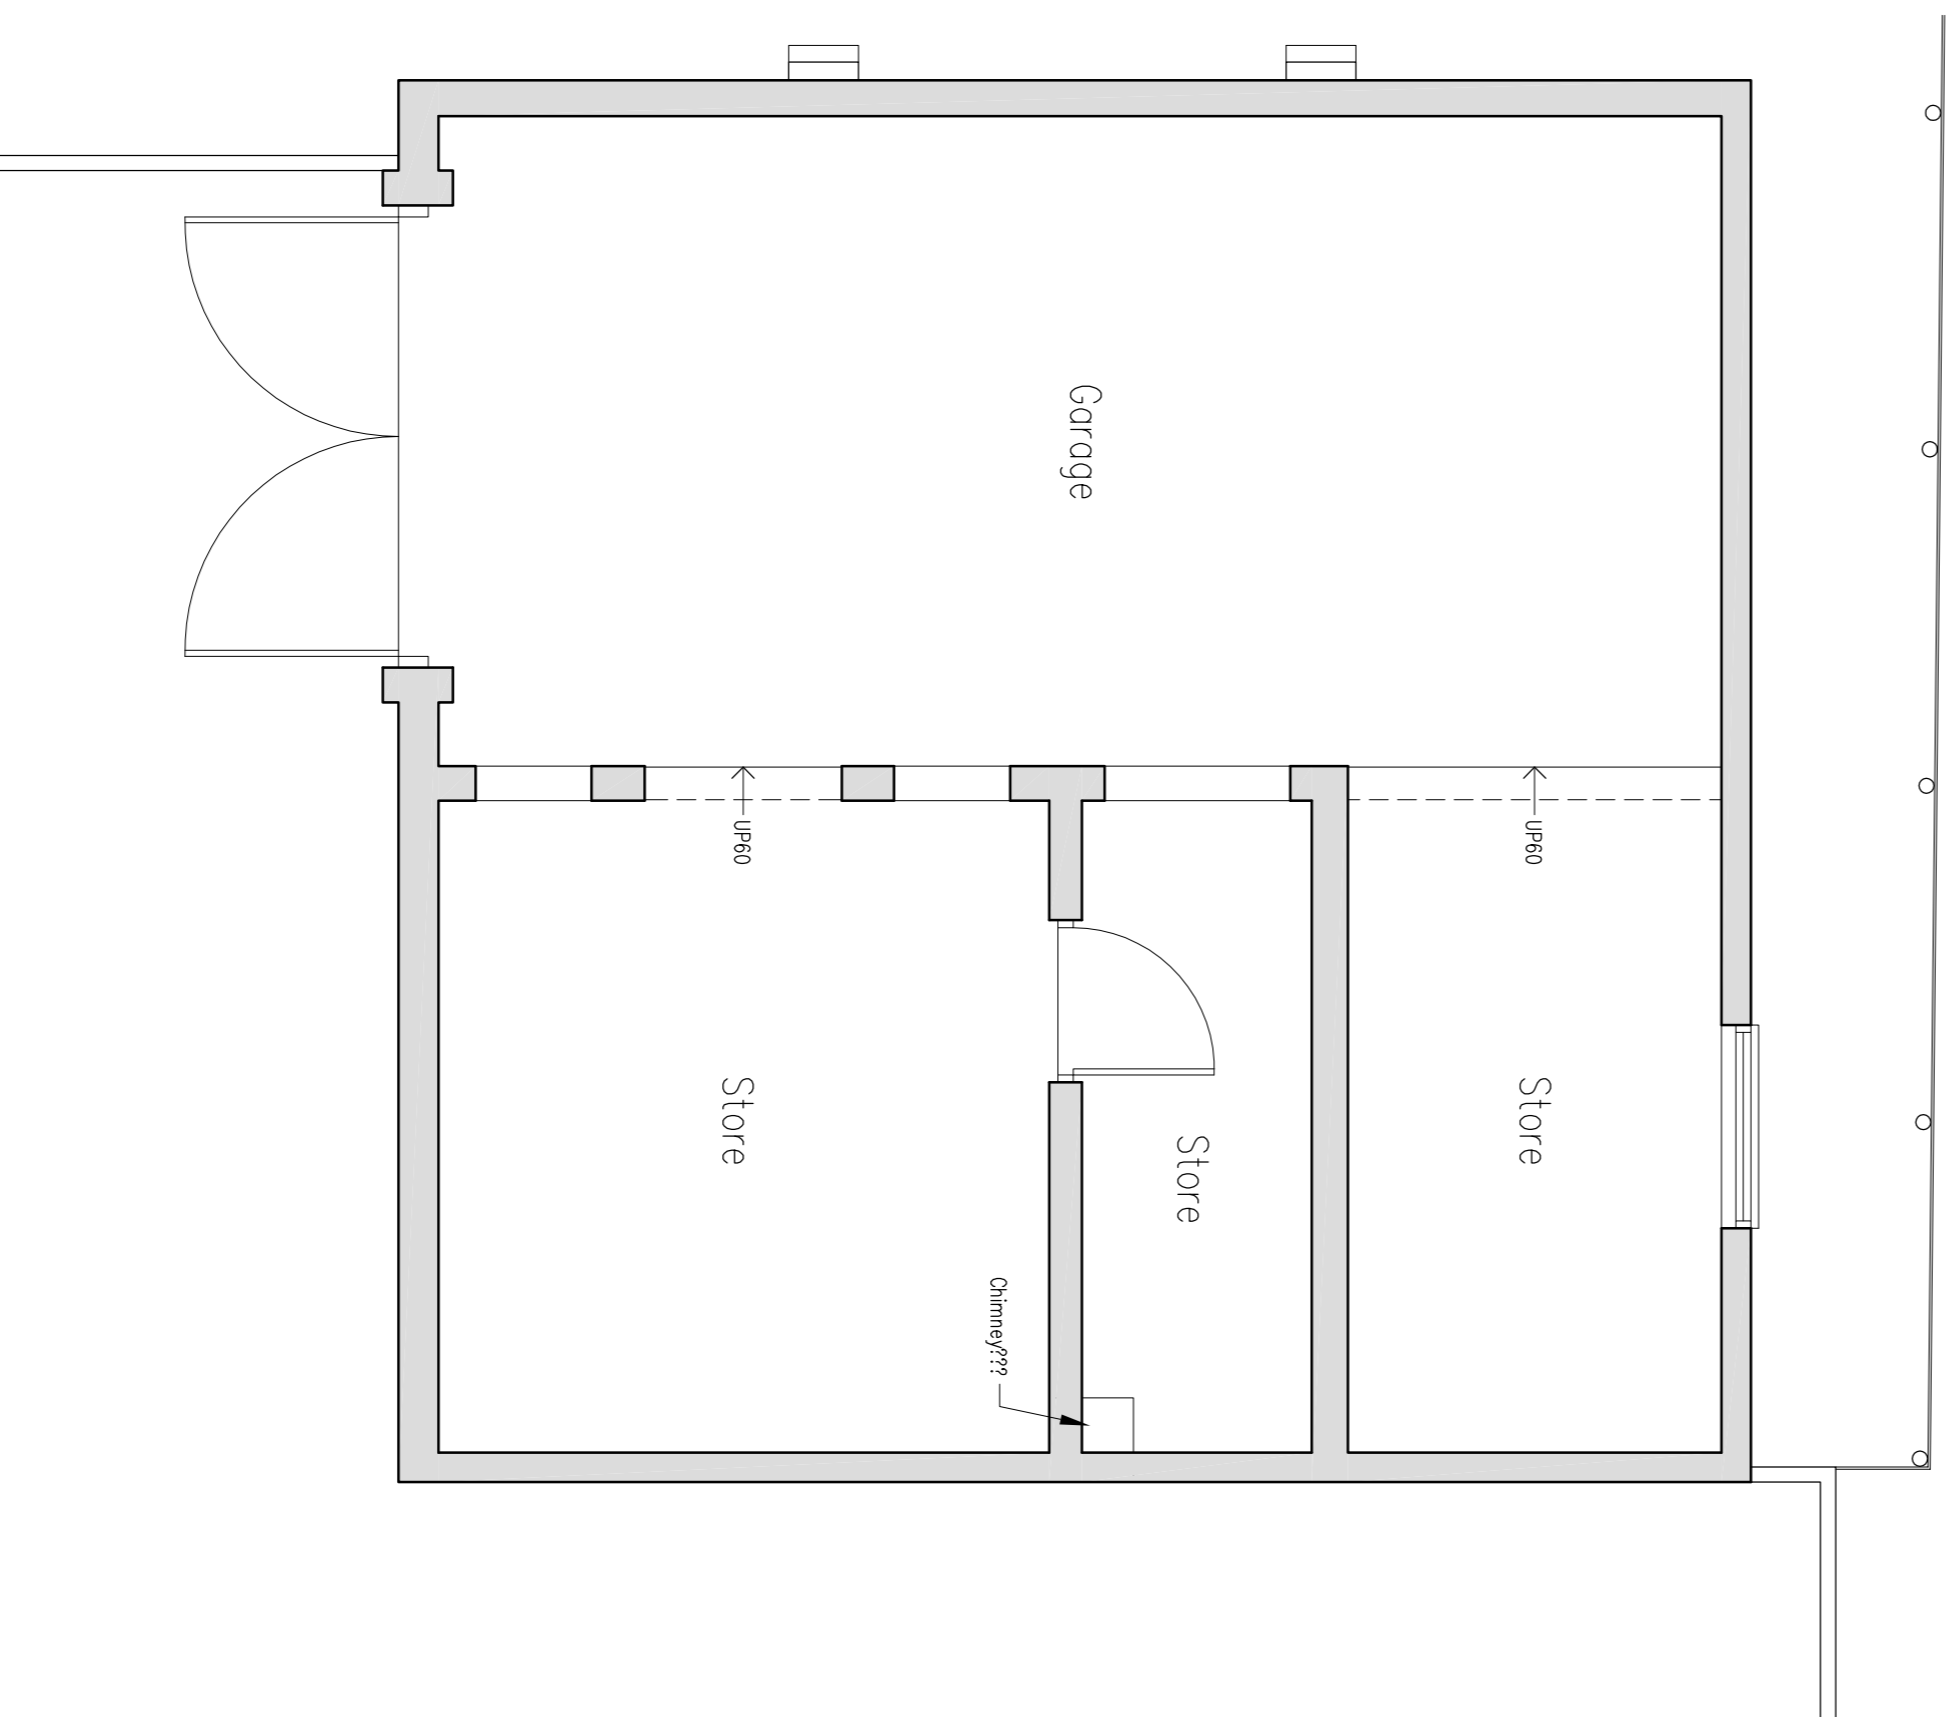



Existing Ground Floor Plan
Scale: 1:50

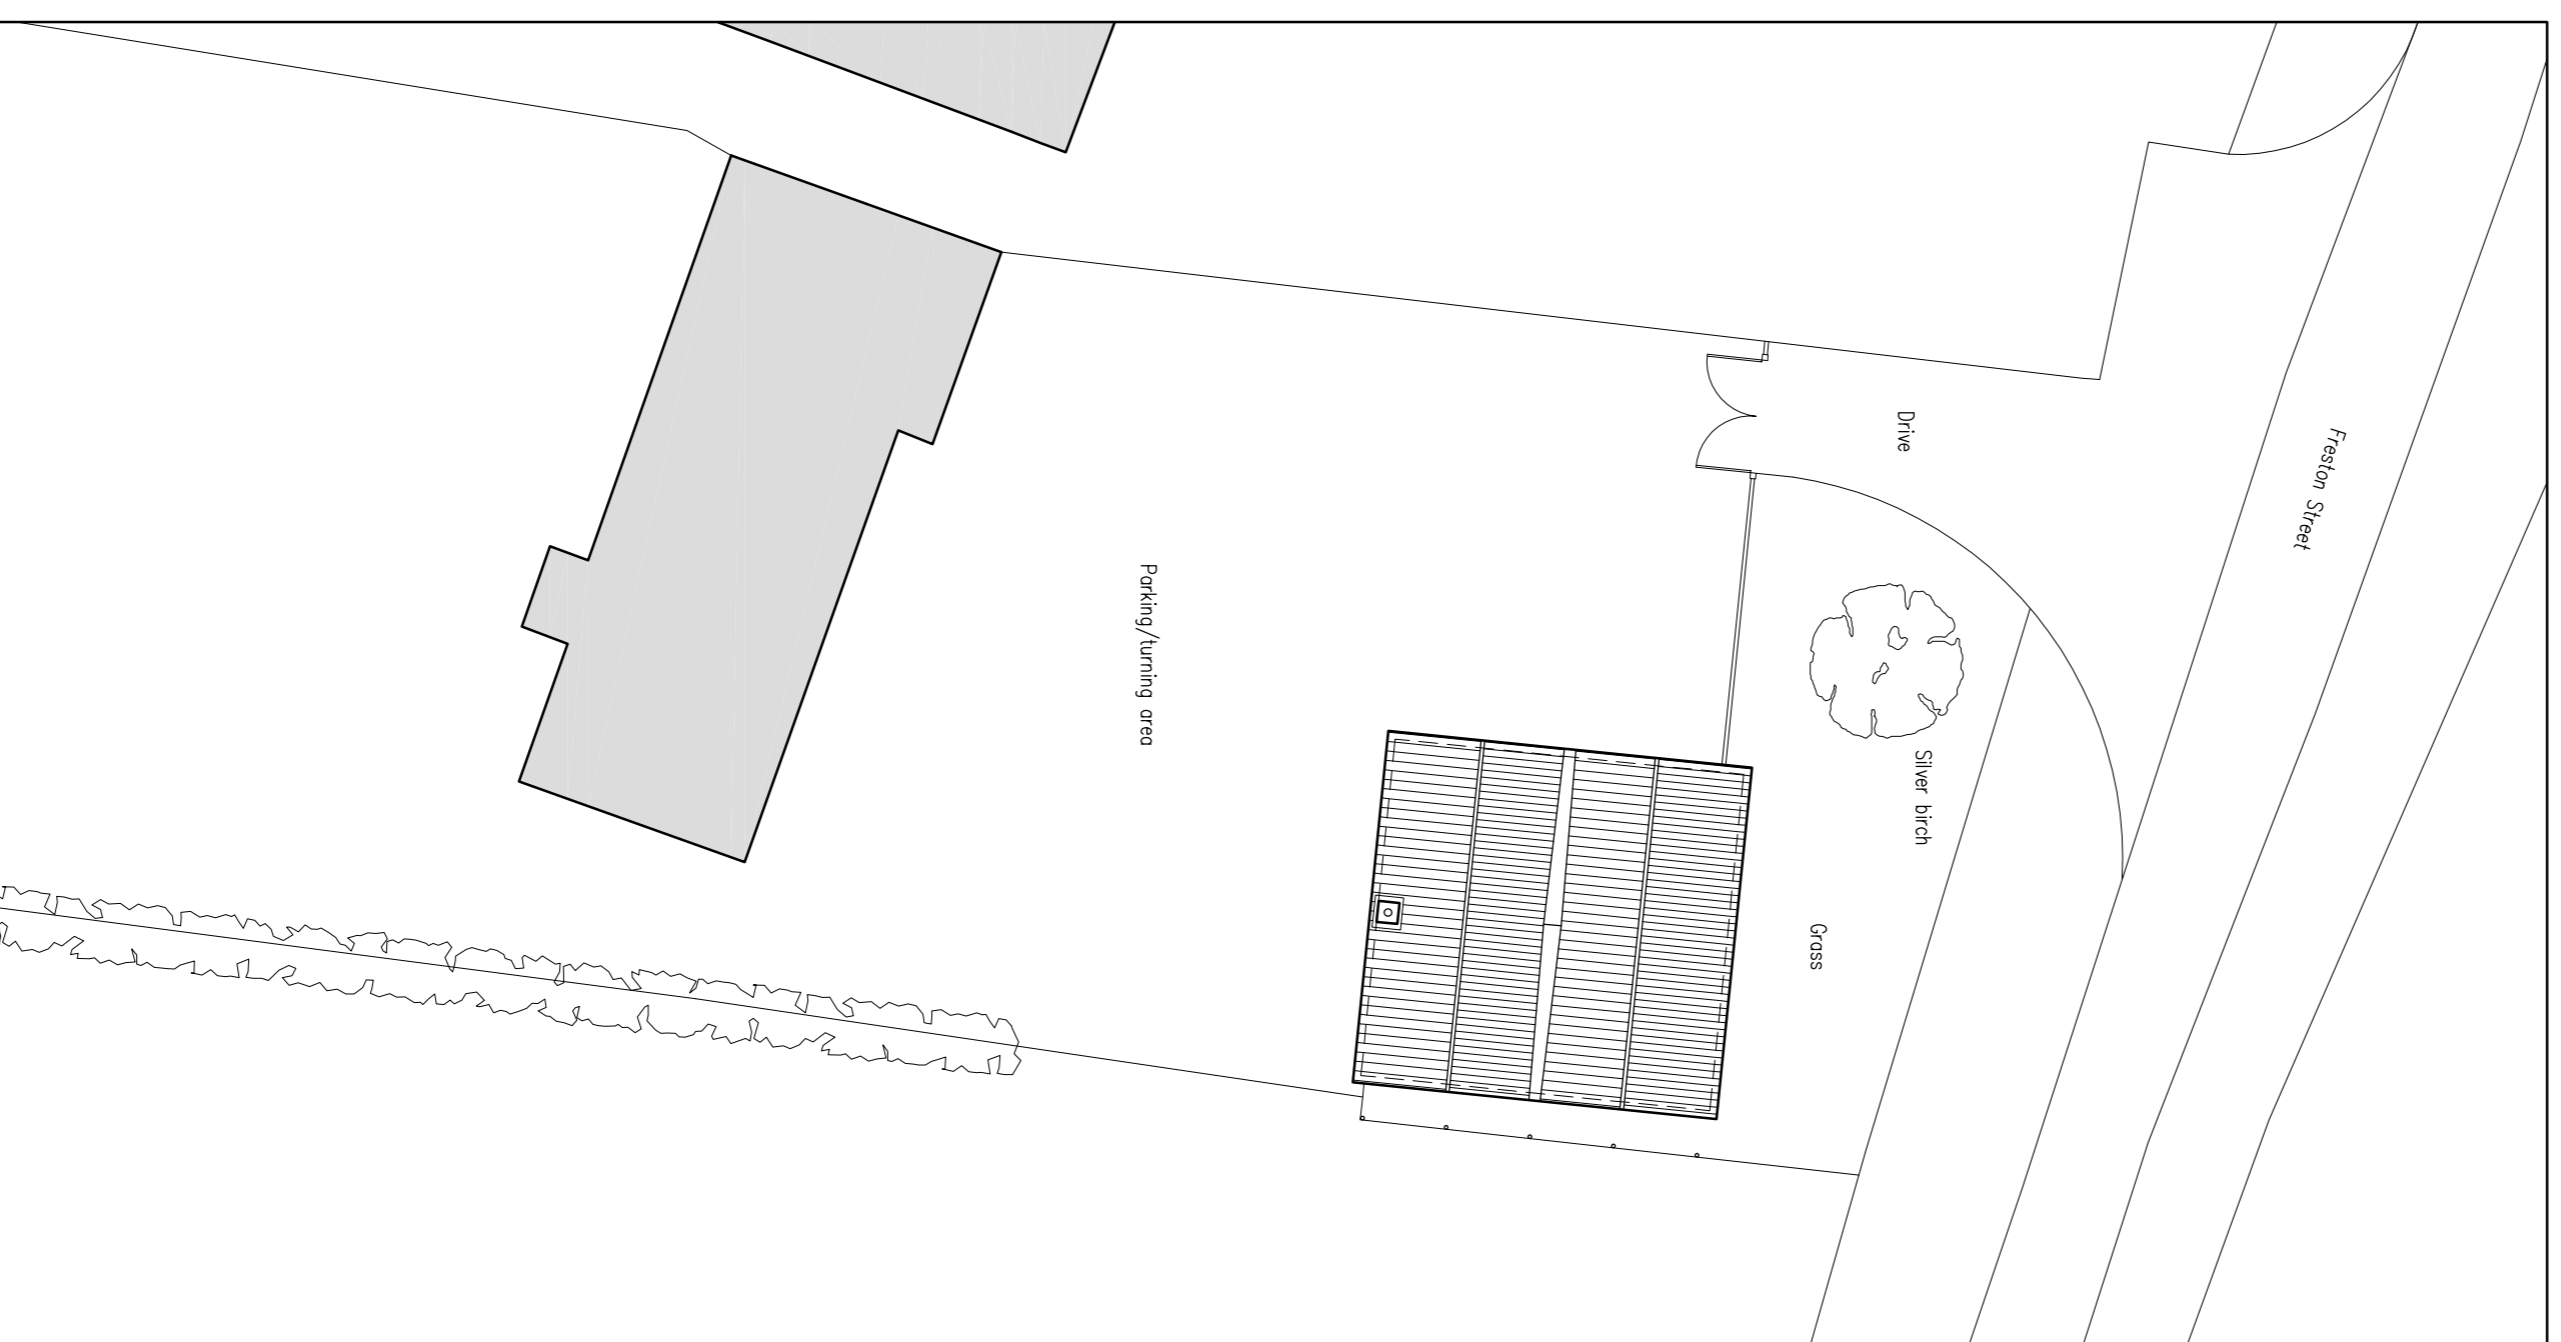 

Existing Site Plan
Scale: 1:200

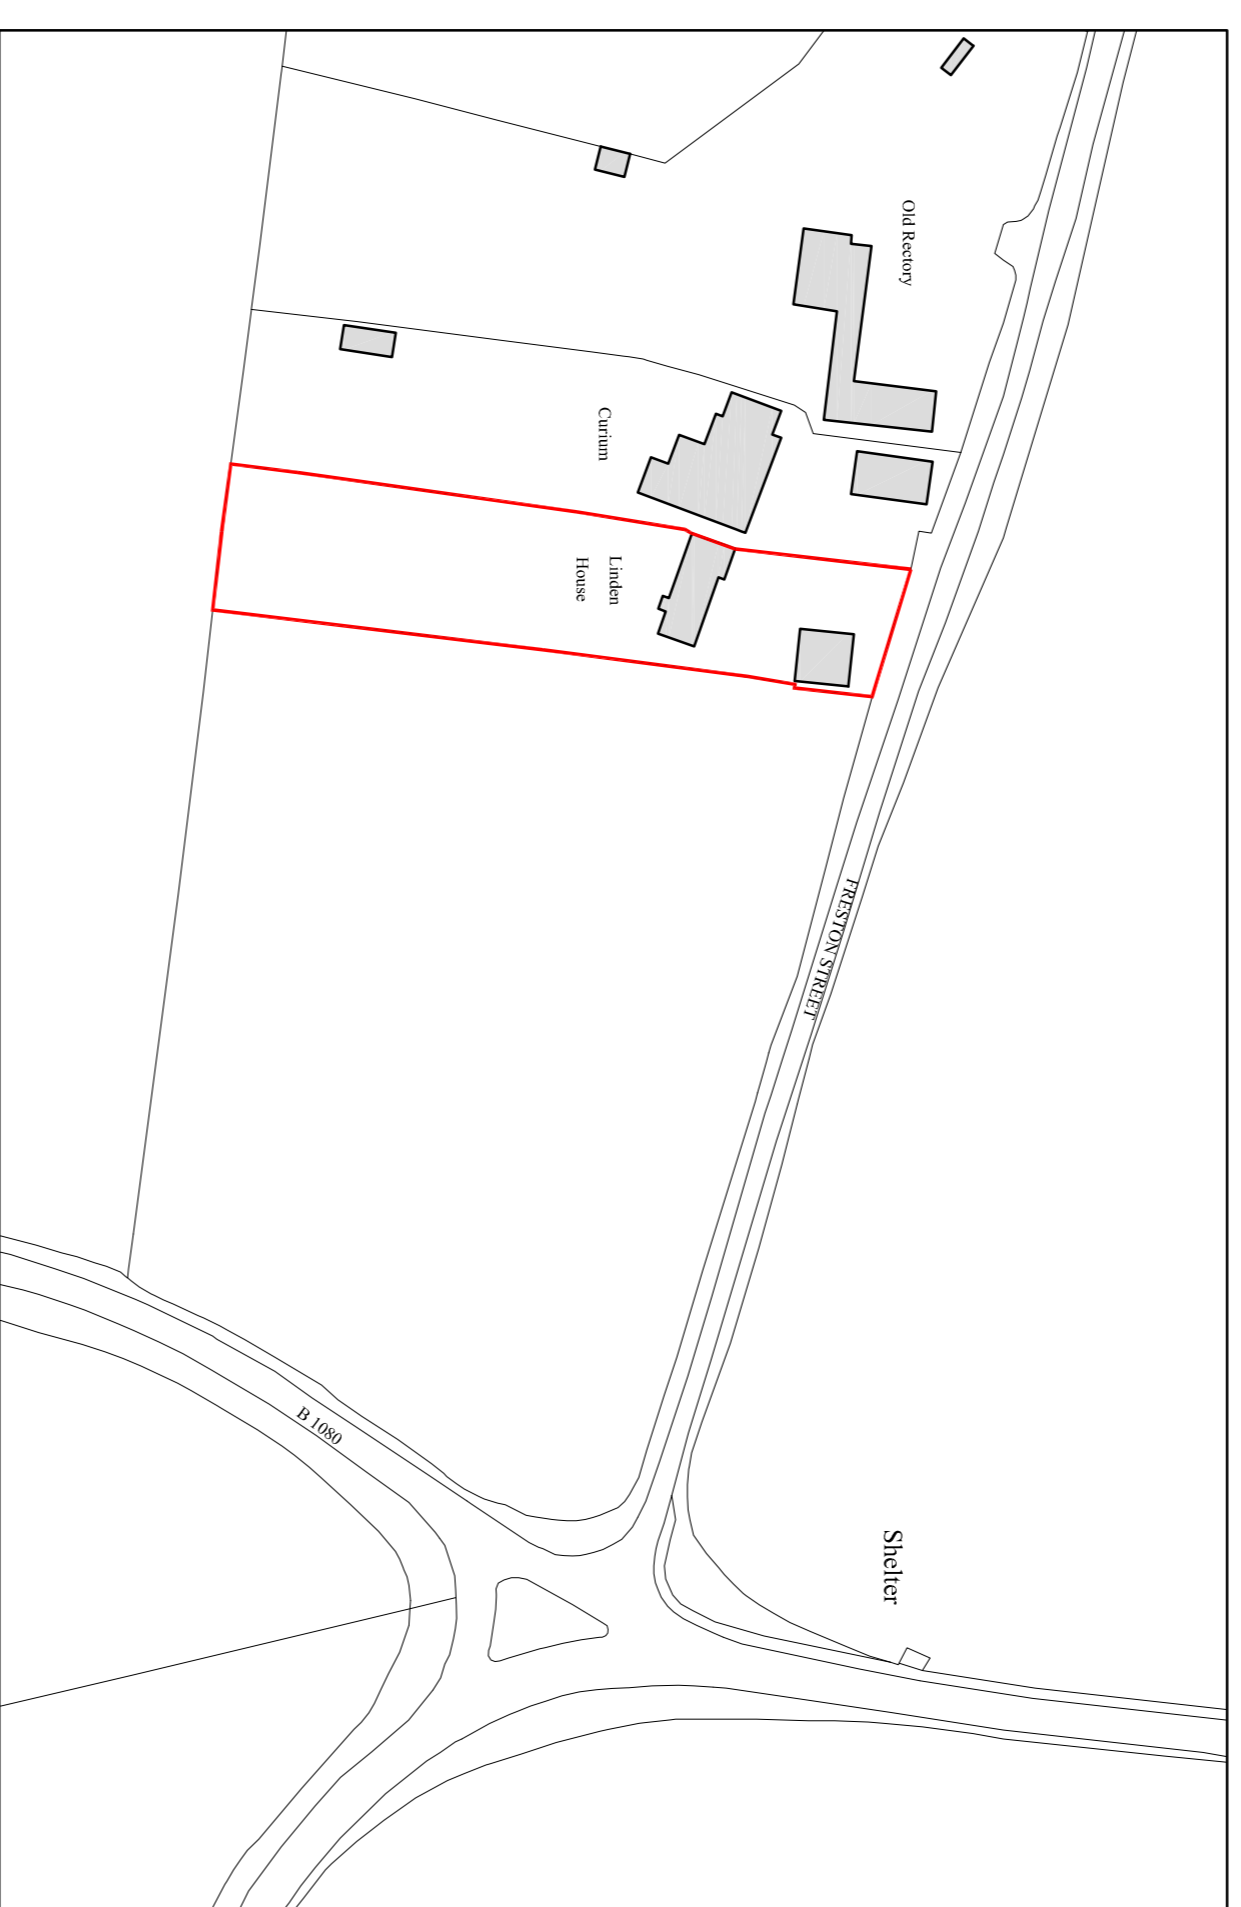 

Location Plan
Scale: 1:1250

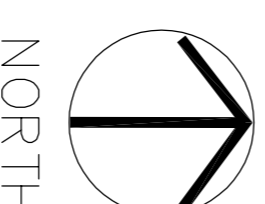 

NORTH

Tim Moll Architecture
Chartered Architect

JOB ---

TIM MOLL ARCHITECTURE
Suite 10, 9 Station Yard
Needham Market
IP11 2JF
T. 01449 708510 M. 07918087280
E. tim@timmollarchitecture.co.uk

CLIENTS **MRS L. Young**

JOB LOCATION **LINDEN HOUSE, FRESTON STREET,
FRESTON, SUFFOLK, IP9 1AH**

JOB DESCRIPTION **PROPOSED CONVERSION**

DRAWING **EXISTING**

DATE **AUGUST 2022** SCALE **As Shown @ A1** DRAWING NUMBER **01** DRAWN BY **MJM**

COPYRIGHT TIM MOLL ARCHITECTURE ALL DIMENSIONS ARE TO BE MEASURED ON SITE AND NOT SCALED FROM THIS DRAWING.