



Proposed Ground Floor

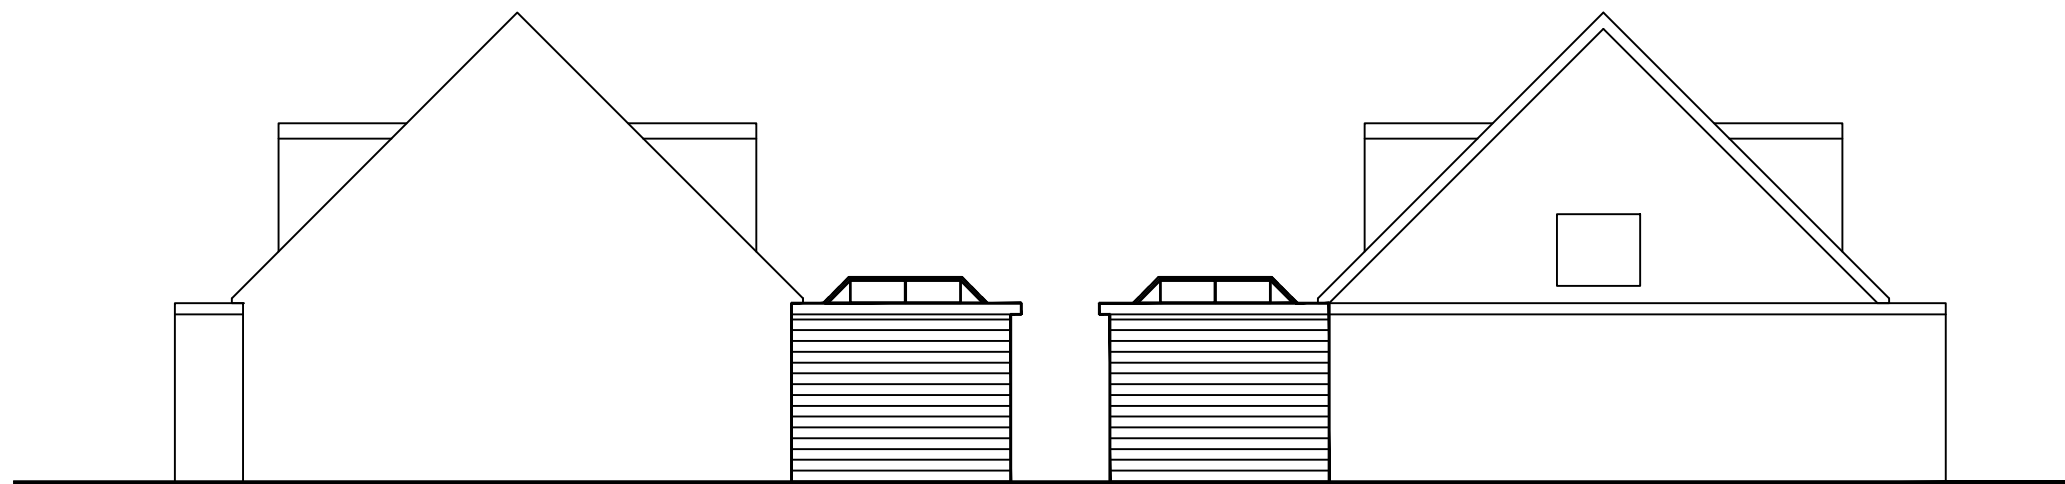

Proposed Side Elevation

Proposed Side Elevation

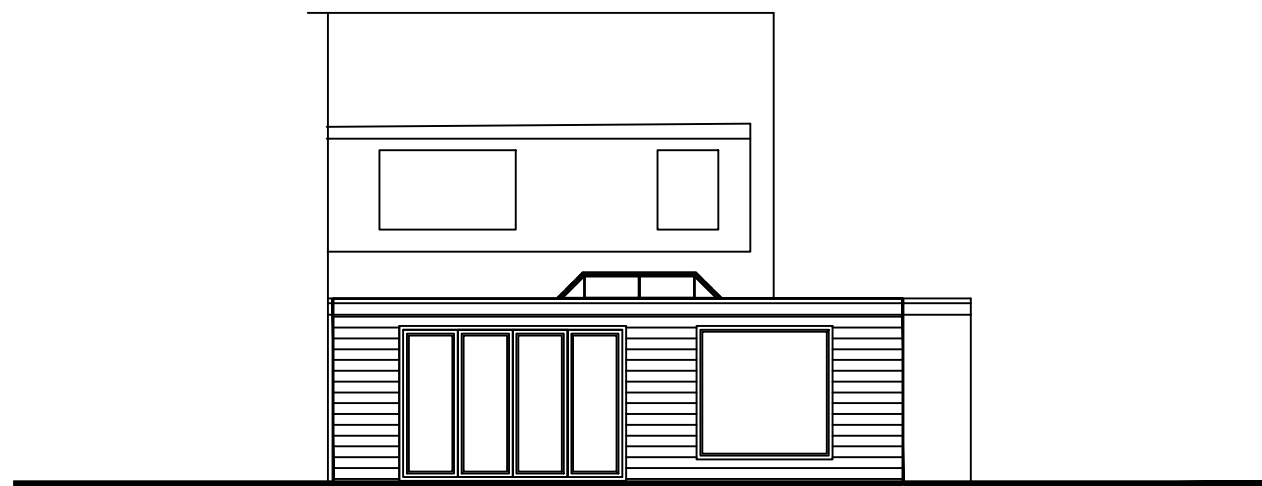

Proposed Rear Elevation

A	Aug 22	PB	REAR ELEVATION AMENDED ROOF LIGHT ADDED TO PLAN	Chk'd
---	--------	----	--	-------

# Planning

site:  
No 4 Kelvin Close, Garswood

title:  
Proposed Plans and Elevations

scale: @A3	1:100@A3	drawn by:	PB
date:	JUL-22	checked:	DATE
drawing no:		PB02A	
sheet no:		revision:	A