




Existing Ground Floor

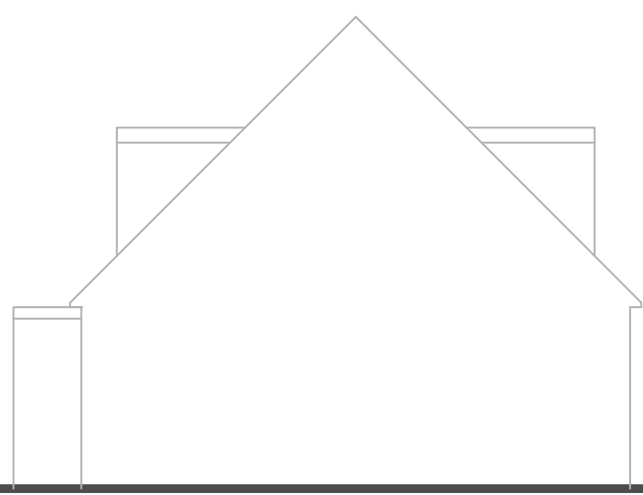

Existing Side Elevation

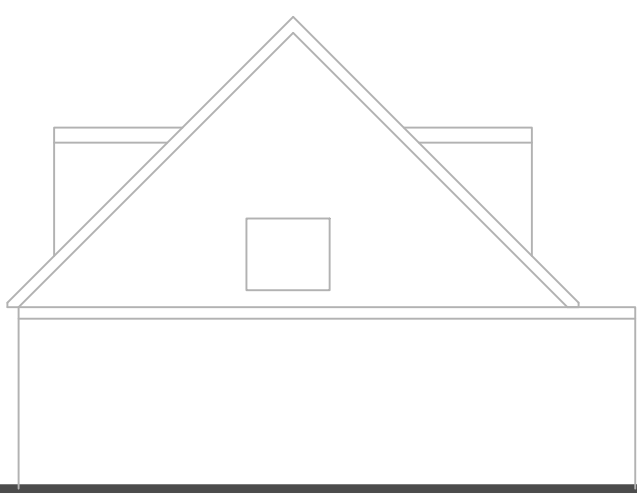

Existing Side Elevation

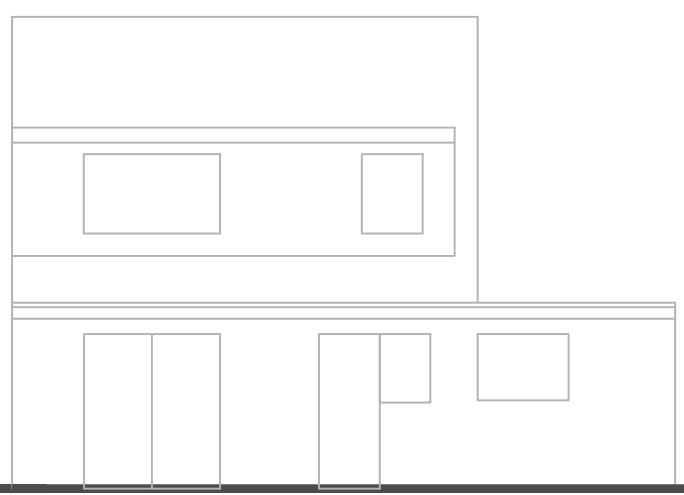

Existing Rear Elevation

Rev	Date	By	Description	Chk'd

**Planning**

site:  
No 4 Kelvin Close, Garswood

title:  
Existing Plans and Elevations

scale: 1:100@A3  
@A3  
date: JUL-22

drawn by: PB  
checked: DATE

drawing no:  
**PB01**

sheet no:      revision: -