

Project Information:

Project Reference: 0355

Project Title: Top Oth Hill Farm

Project Address: Top Oth Hill Farm,
 Rivington Lane,
 Rivington, Bolton,
 BL6 7RZ

Drawing Information:

Drawn by: EB

Sheet Size: A1

Scale: Refer to notes on drawing

Date: 26 07 2022

Status: Planning


Drawing Title: Existing Elevations (Garage)

Drawing Number: 0355-04-101-PD


Revision: -

Drawing Registry

Rev. Date Description By

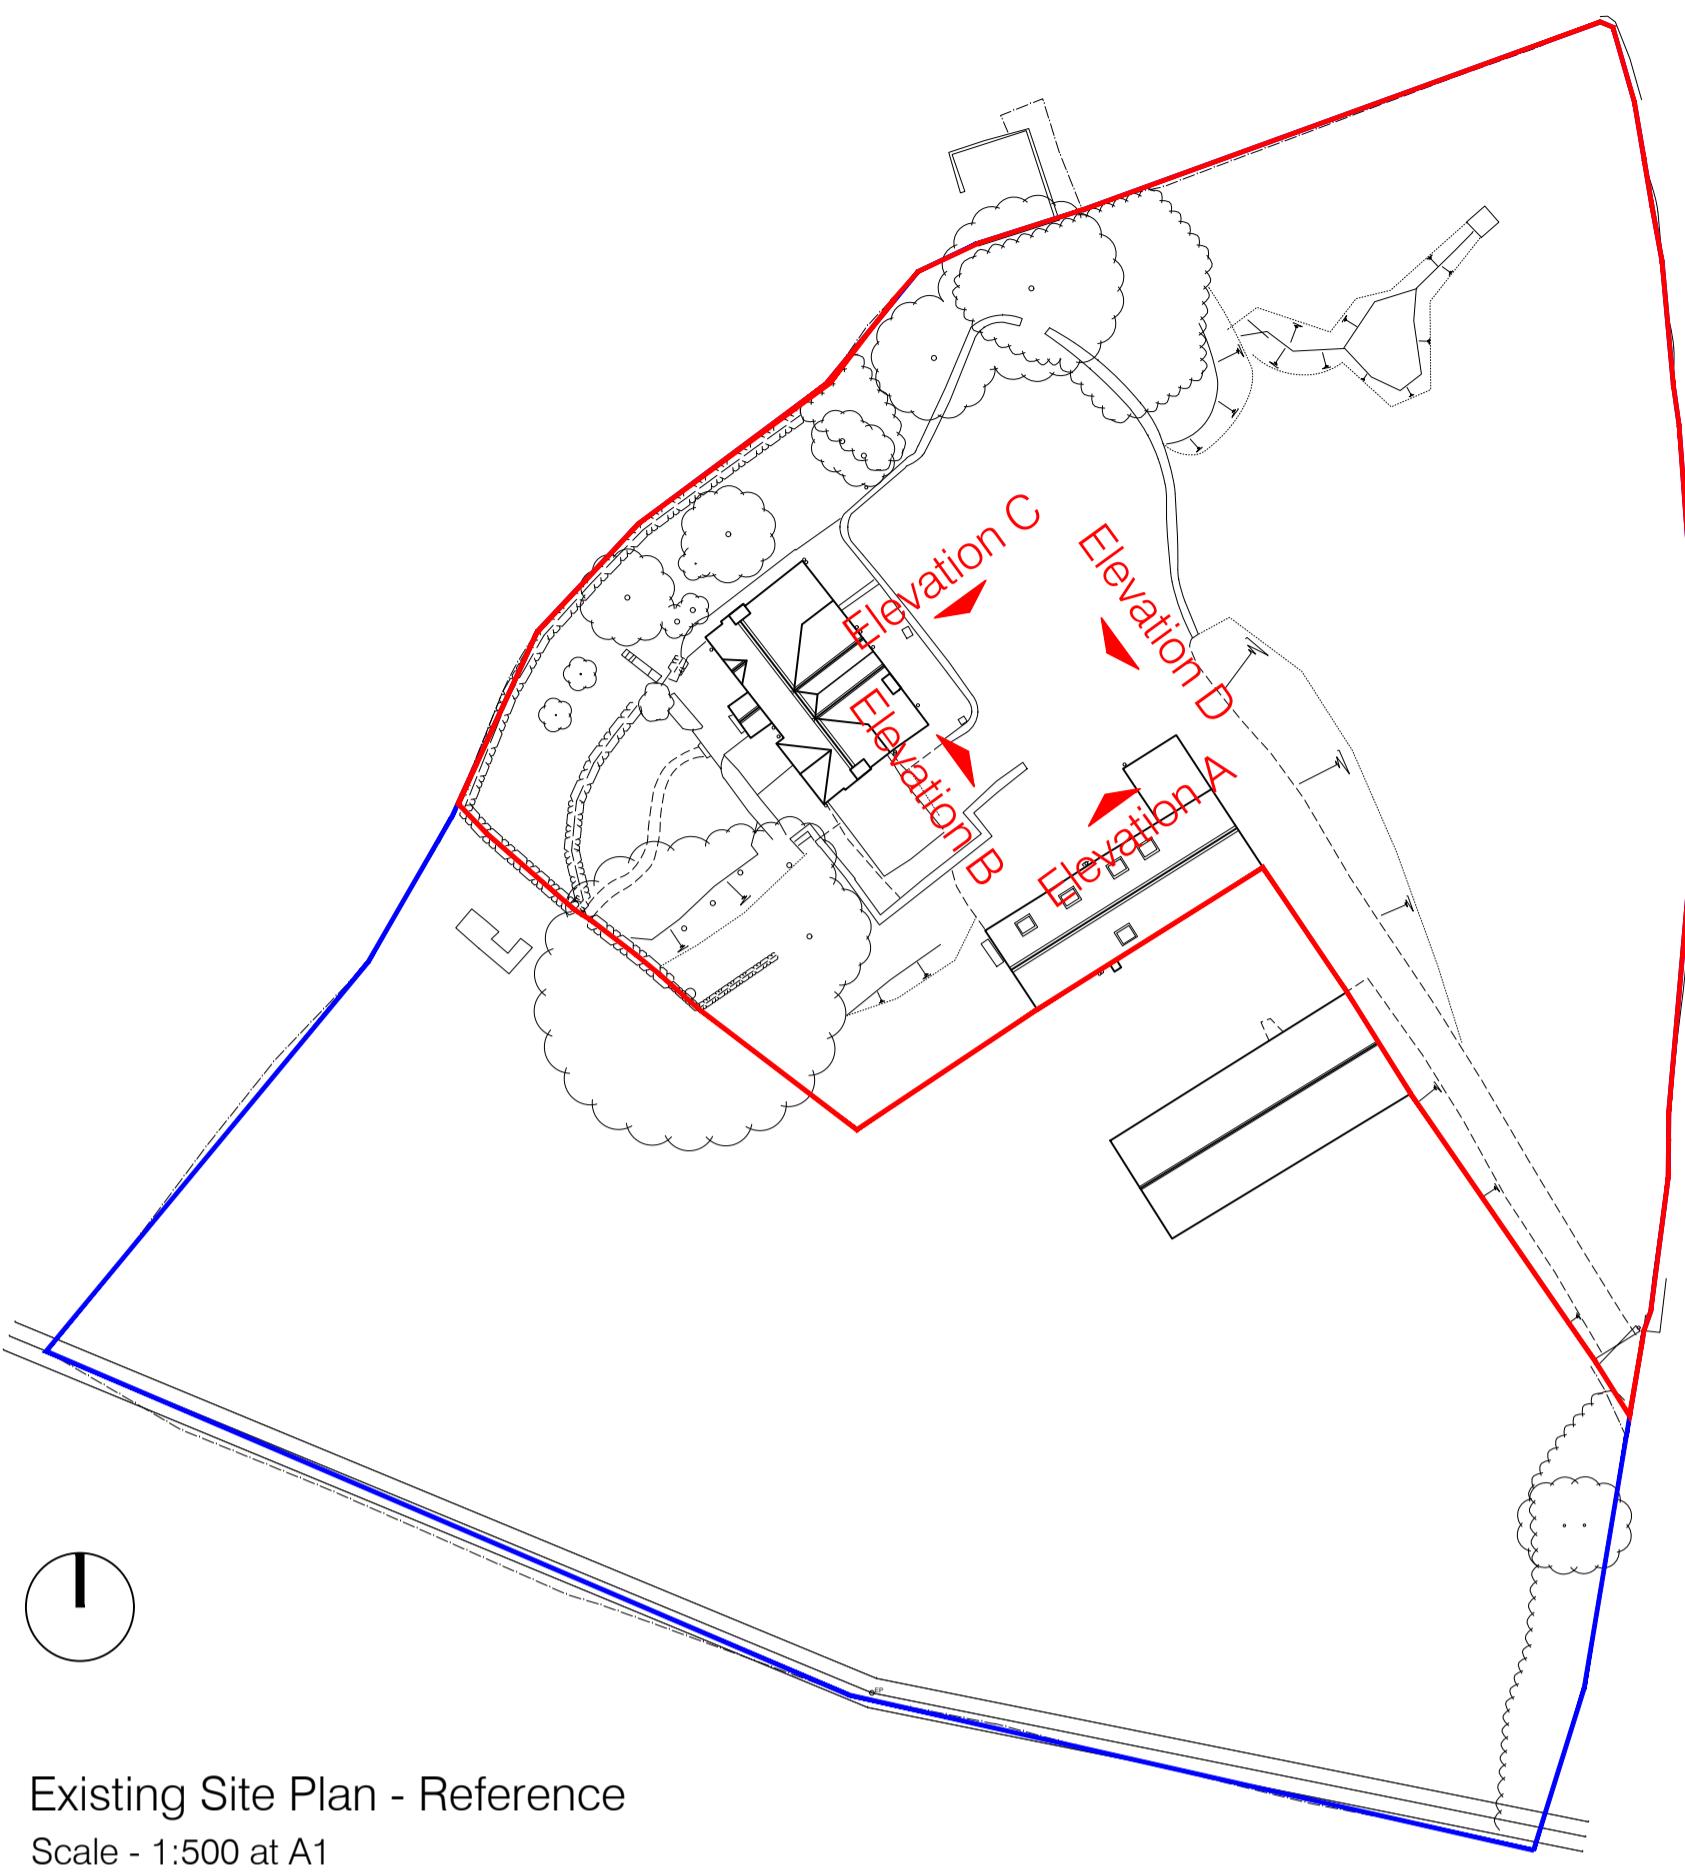

Existing Site Plan - Reference
 Scale - 1:500 at A1

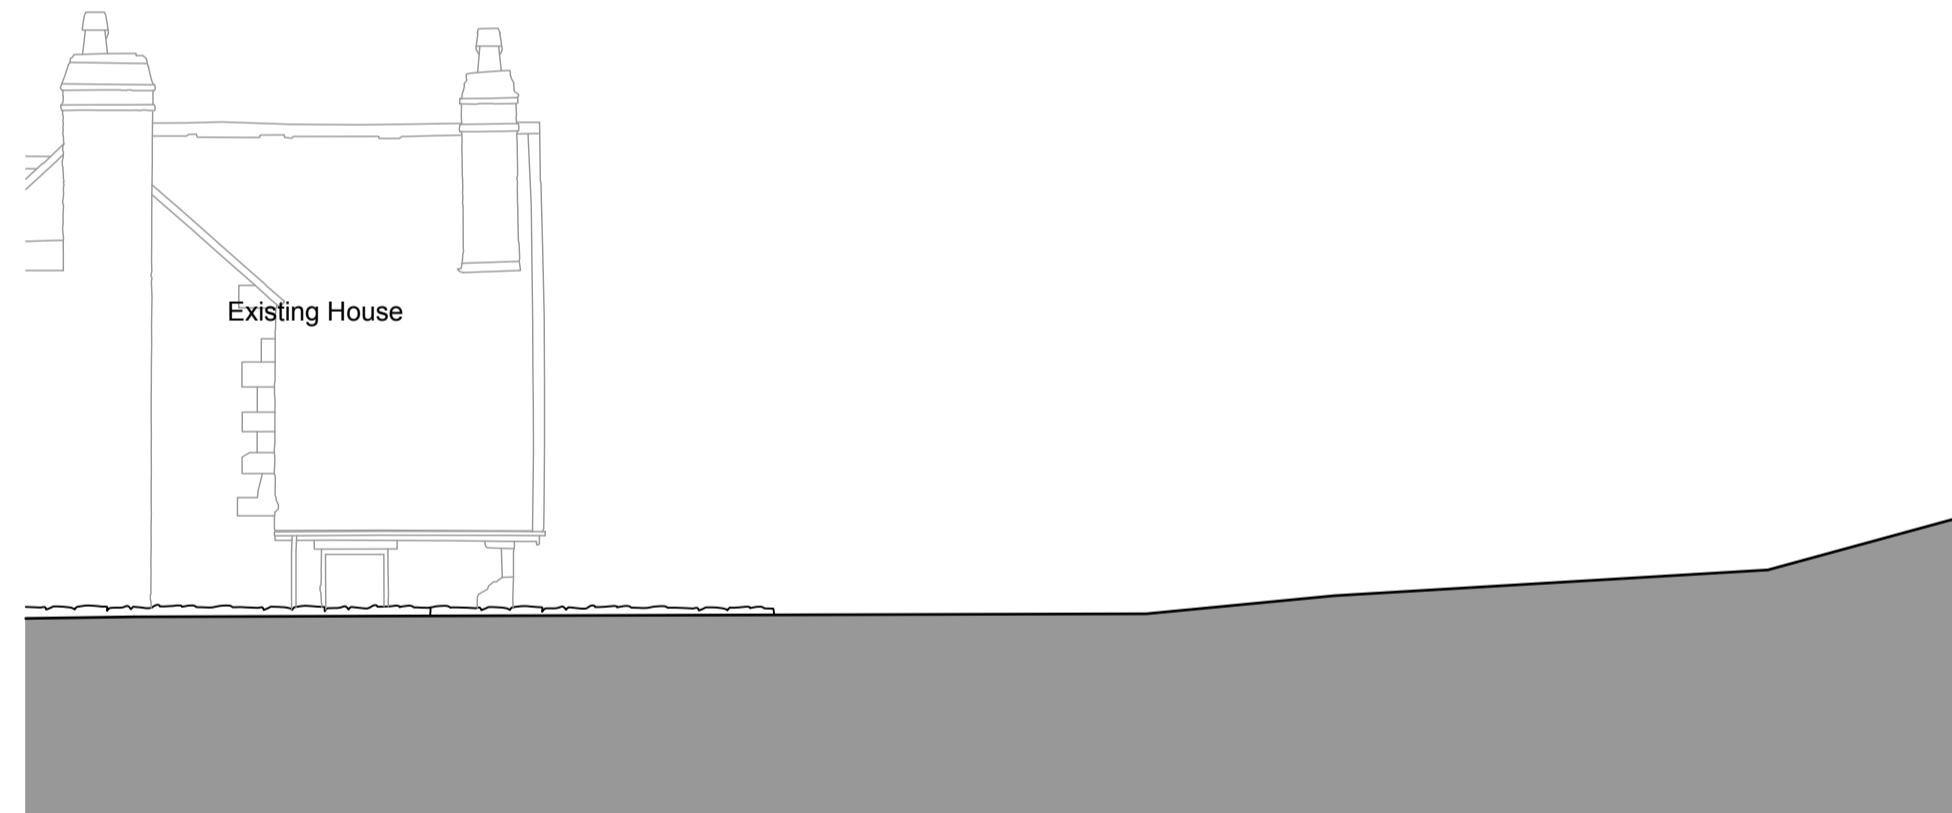


Existing Elevation A - South East
 Scale - 1:100 at A1



Existing Elevation B - South West
 Scale - 1:100 at A1



Existing Elevation C - North West
 Scale - 1:100 at A1

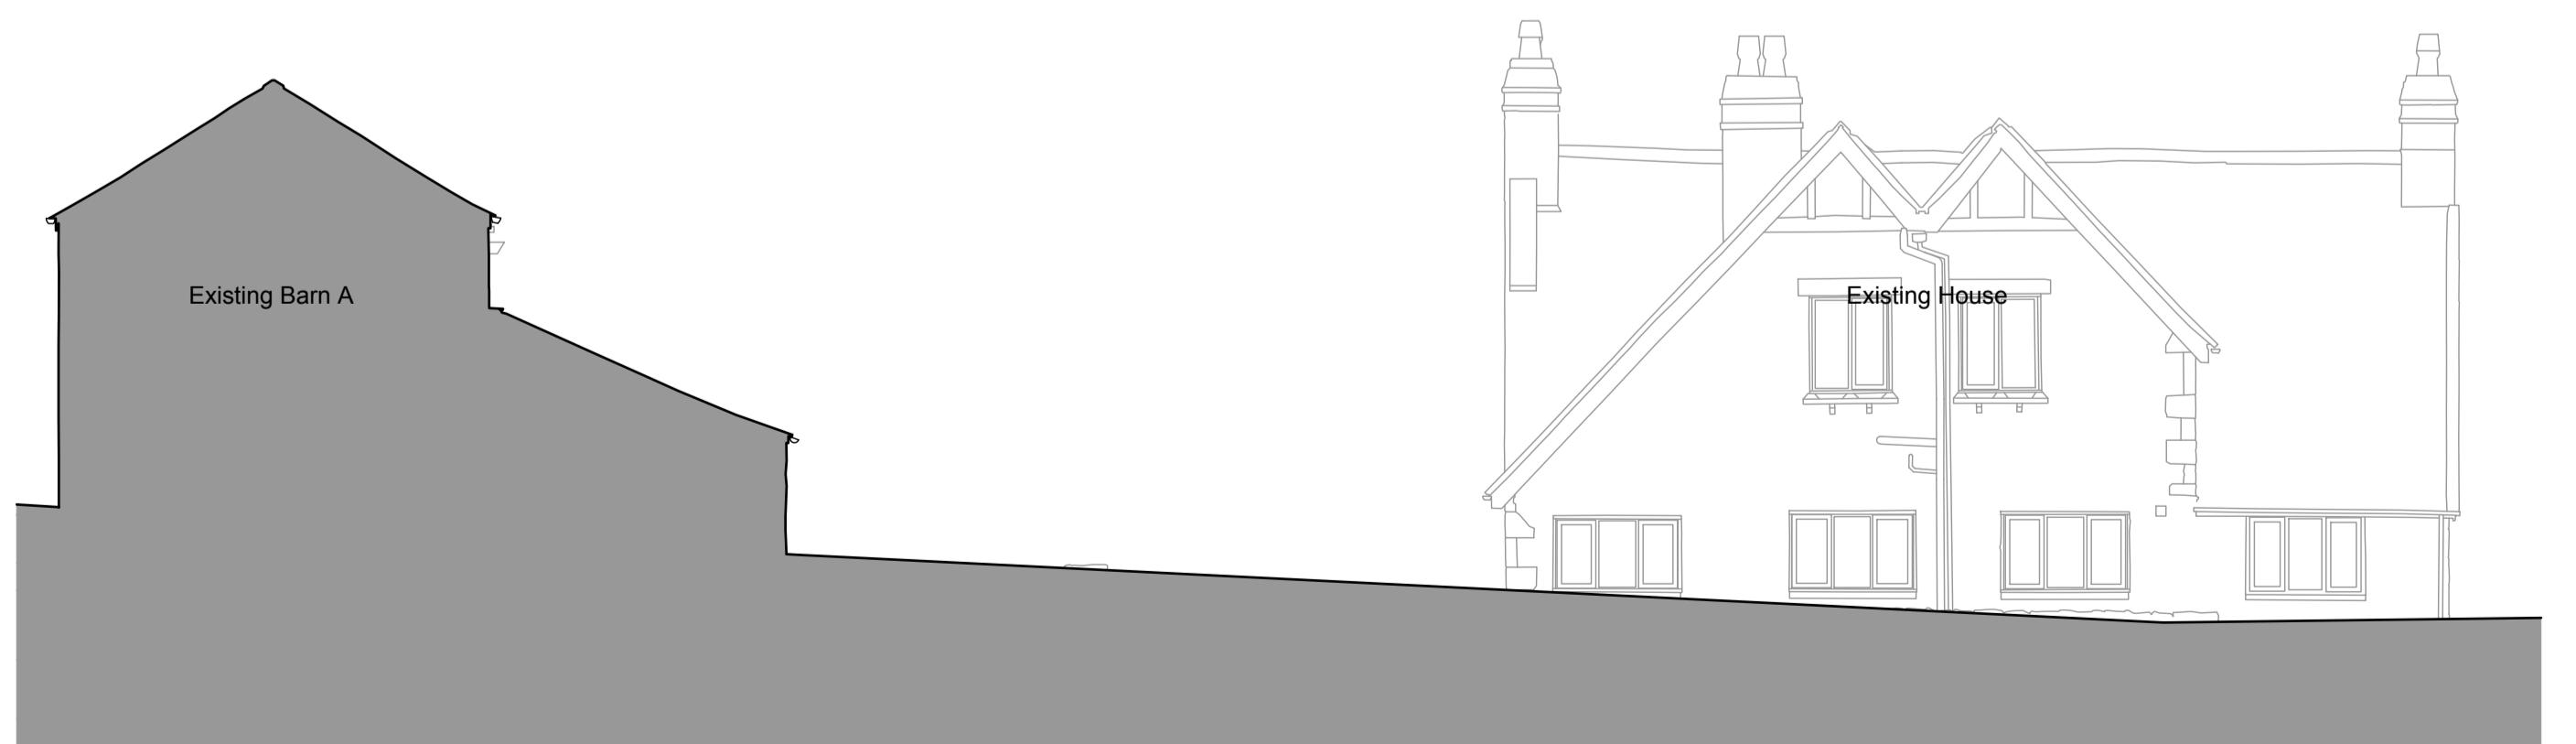

Existing Elevation D - North East
 Scale - 1:100 at A1