




northwest

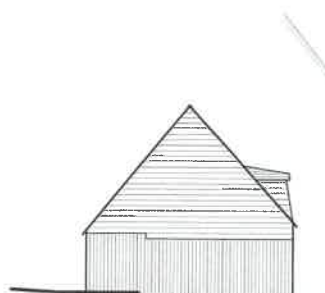


southwest

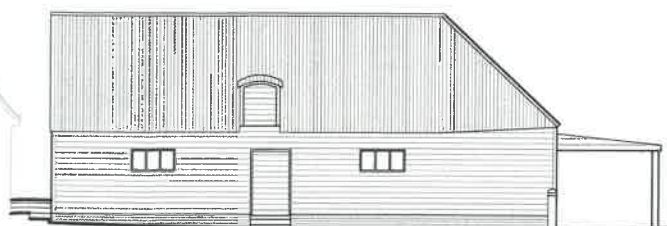




southeast

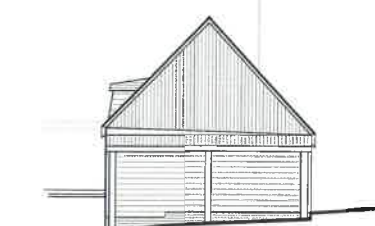

northeast

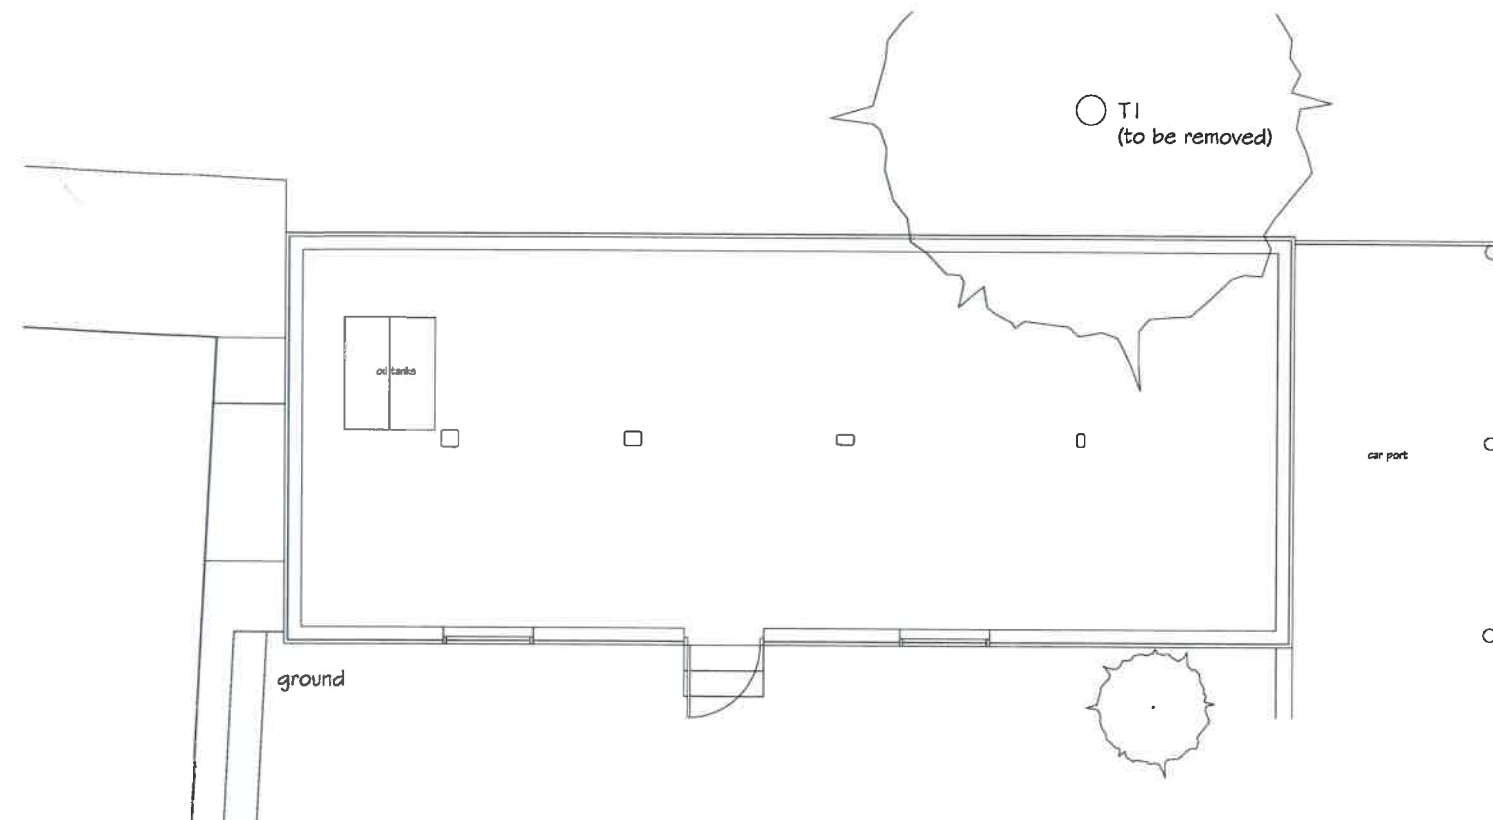

SITE PLAN
Scale 1:500

 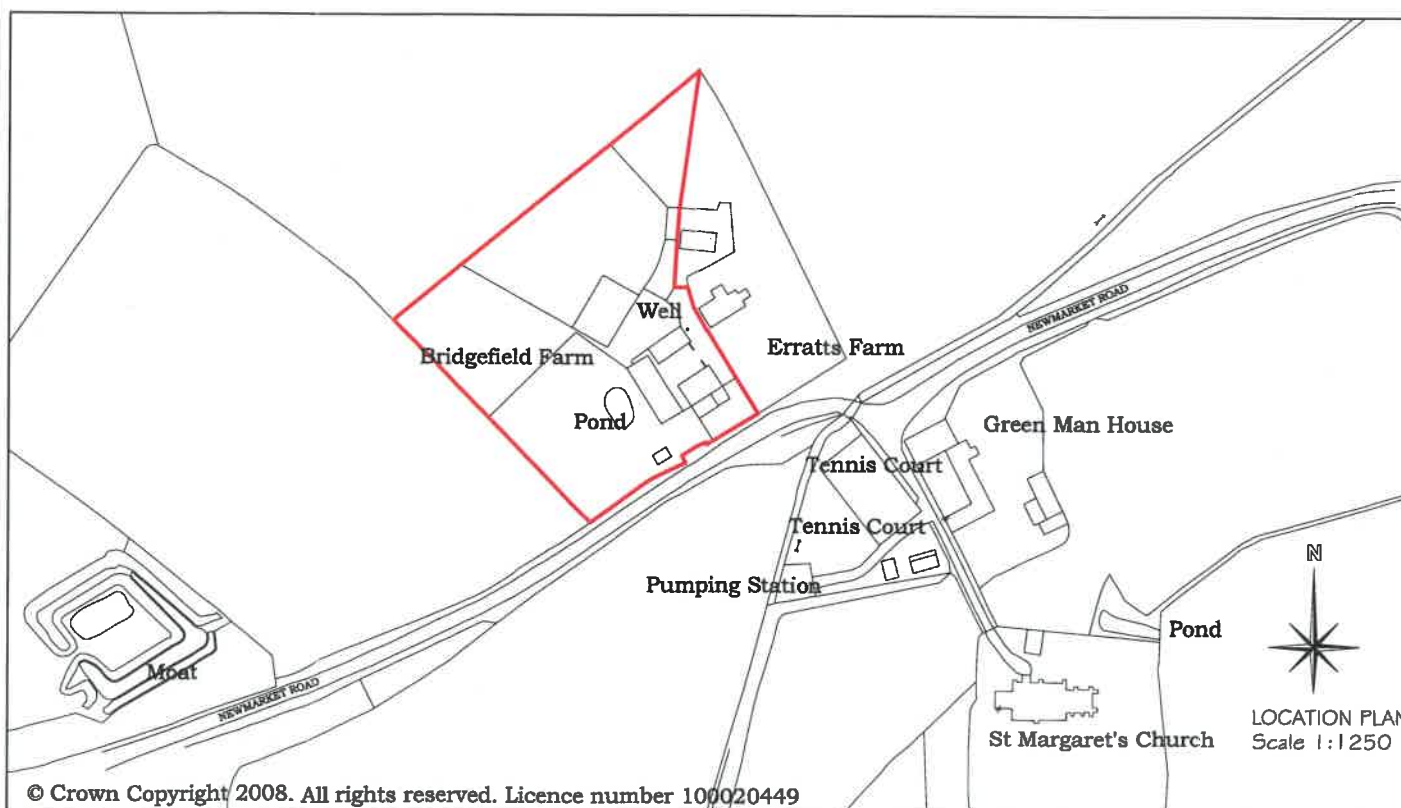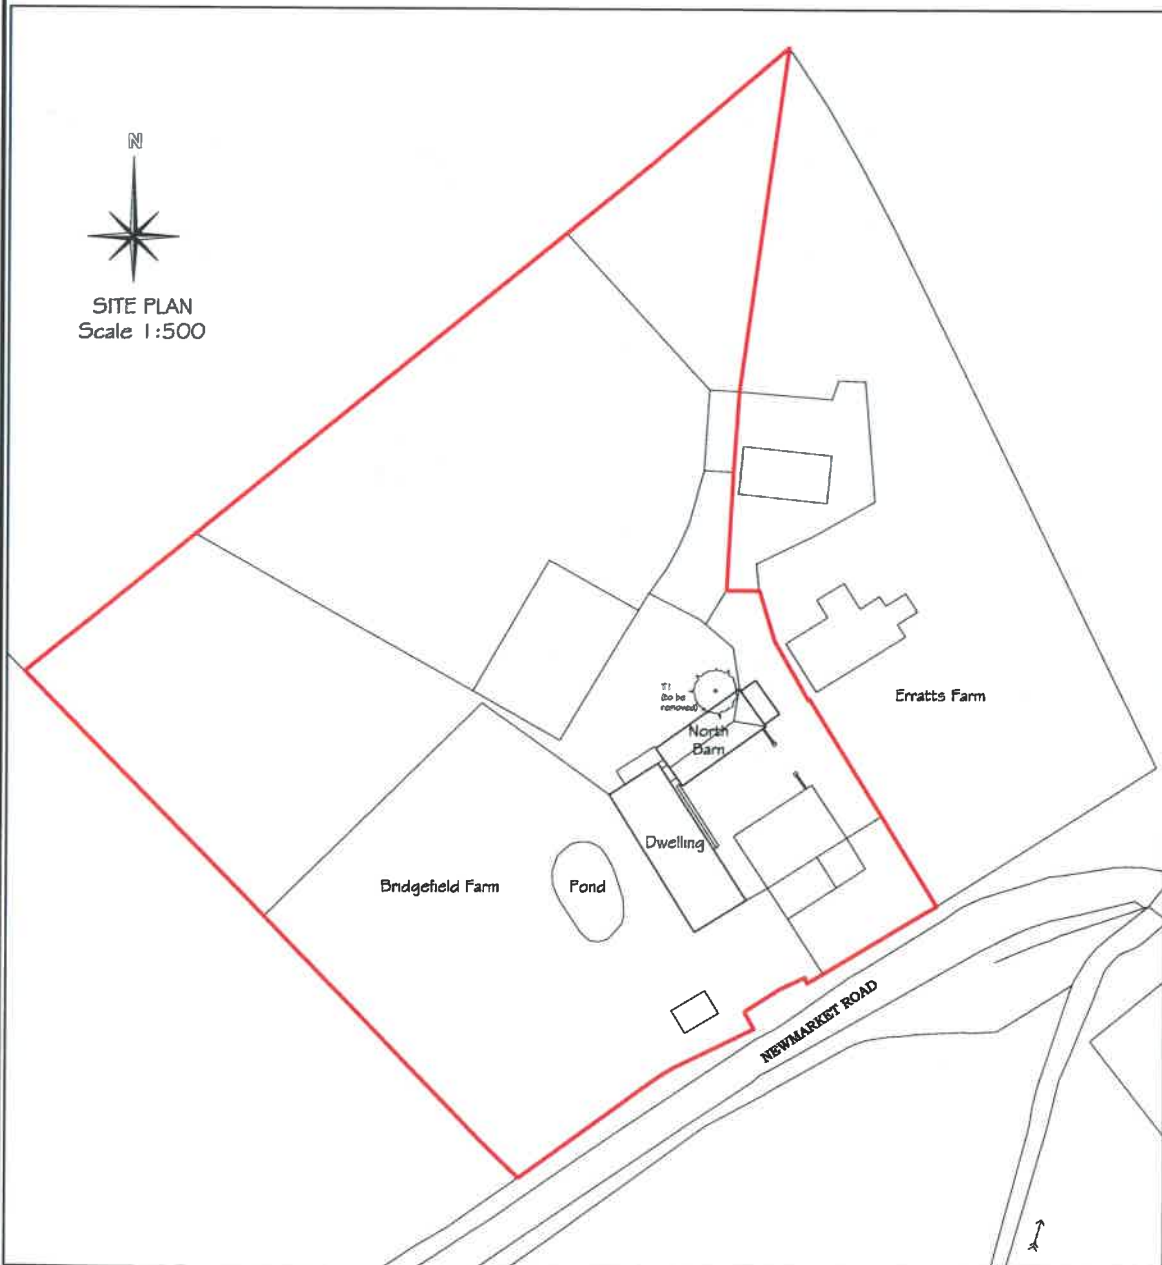

LOCATION PLAN
Scale 1:1250

© Crown Copyright 2008. All rights reserved. Licence number 100020449

Rev.	Date	Amendment
Roger Peyton BUILDING DESIGN SERVICES 35 STETCHWORTH ROAD DULLINGHAM NEAR NEWMARKET SUFFOLK CB8 9UJ TELEPHONE: 01638 507543 E-MAIL: Roger.Peyton@trypoint.co.uk		
Project: Proposed Replacement Barn		
Site: Bridgefield Farm Cowlinge Newmarket CB8 9QA		
Client: Chrs and Jane Unford		
Title: As Existing		
Drawing No. 2199-01		Scale 1:100 1:50
Drawn	Date September 2008	Rev.