


N

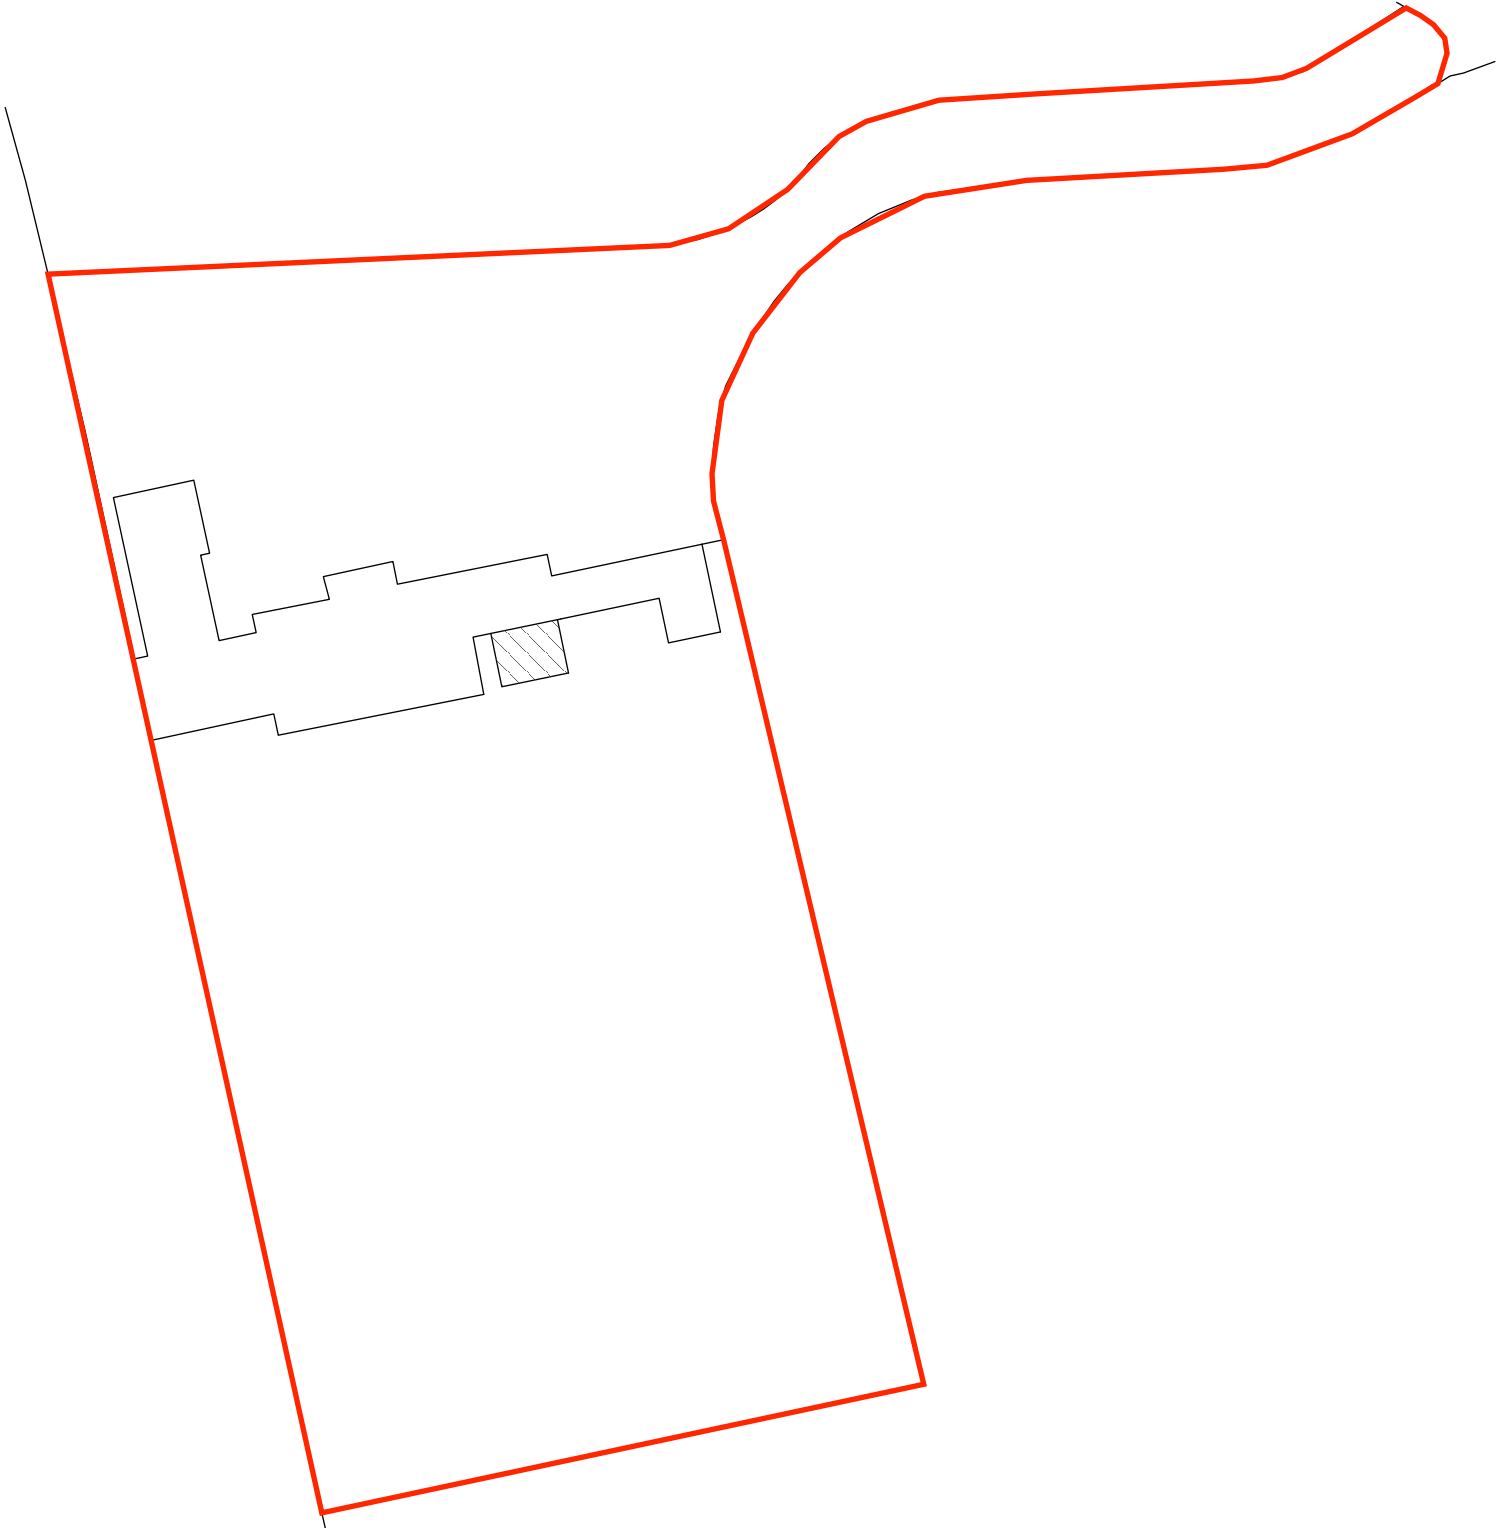

Site Plan

Scale 1:500



10.00 m

100.00 m

CP-FS-1B

New Conservatory at The Old Vicarage, Church Lane, Whaddon, MK17 0LX.