



Polytunnel North & South Elevations (identical)
1:50 - A1

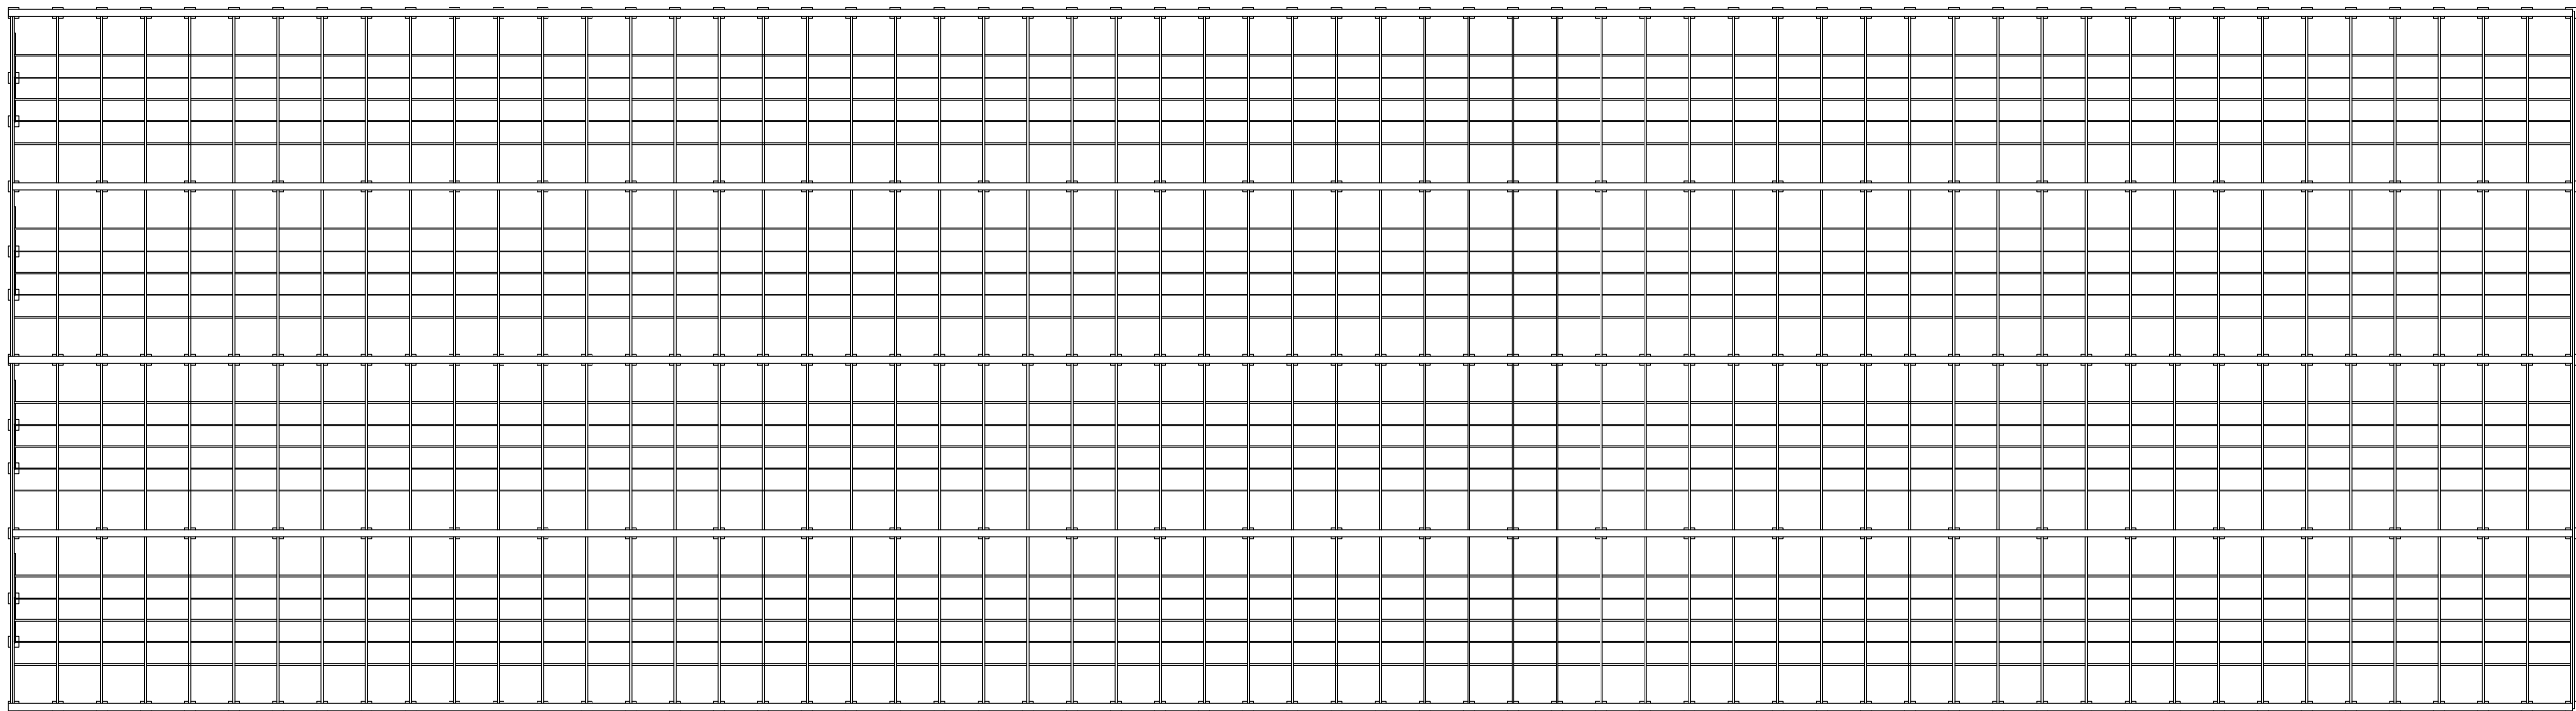

Proposed Roof Plan
1:200 - A1

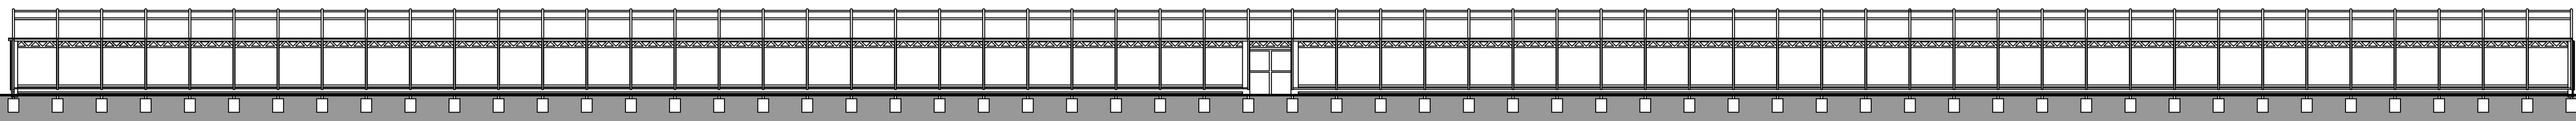

Polytunnel East & West Elevations (identical)
1:200 - A1

Amendments
a) 01.07.22 - Elevation annotations corrected

SDA
STEVEN DUNN ARCHITECTS

T: 01526 860757 E: steve@stevendunnarchitects.co.uk
HADLEIGH HOUSE, HIGH STREET, WALCOTT, LINCOLN, LN435N

PROJECT DETAILS

Proposed Alterations at
Church Lane, Anwick,
Sleaford, NG34 9SS

CLIENT
J Parker Dutch Bulbs Ltd.

DRAWING TITLE
Proposed Polytunnels 2022

DATE May 2022	DRAWN RM
SCALE As Shown @ A1	DRNG No. 2664-A1-07a

Copyright: This drawing and its entire contents are protected under the Copyright (Designs and Patents) Act 1990, and no portion shall be copied, duplicated, or otherwise reproduced and/or transmitted by any means whatsoever, without the prior written consent of the Author. Do not scale from this drawing. Work to figured dimensions only. All dimensions are to be checked on site prior to commencement of works. Any discrepancies must be brought to the attention of the Architect prior to commencement of works on site.