




floor plan

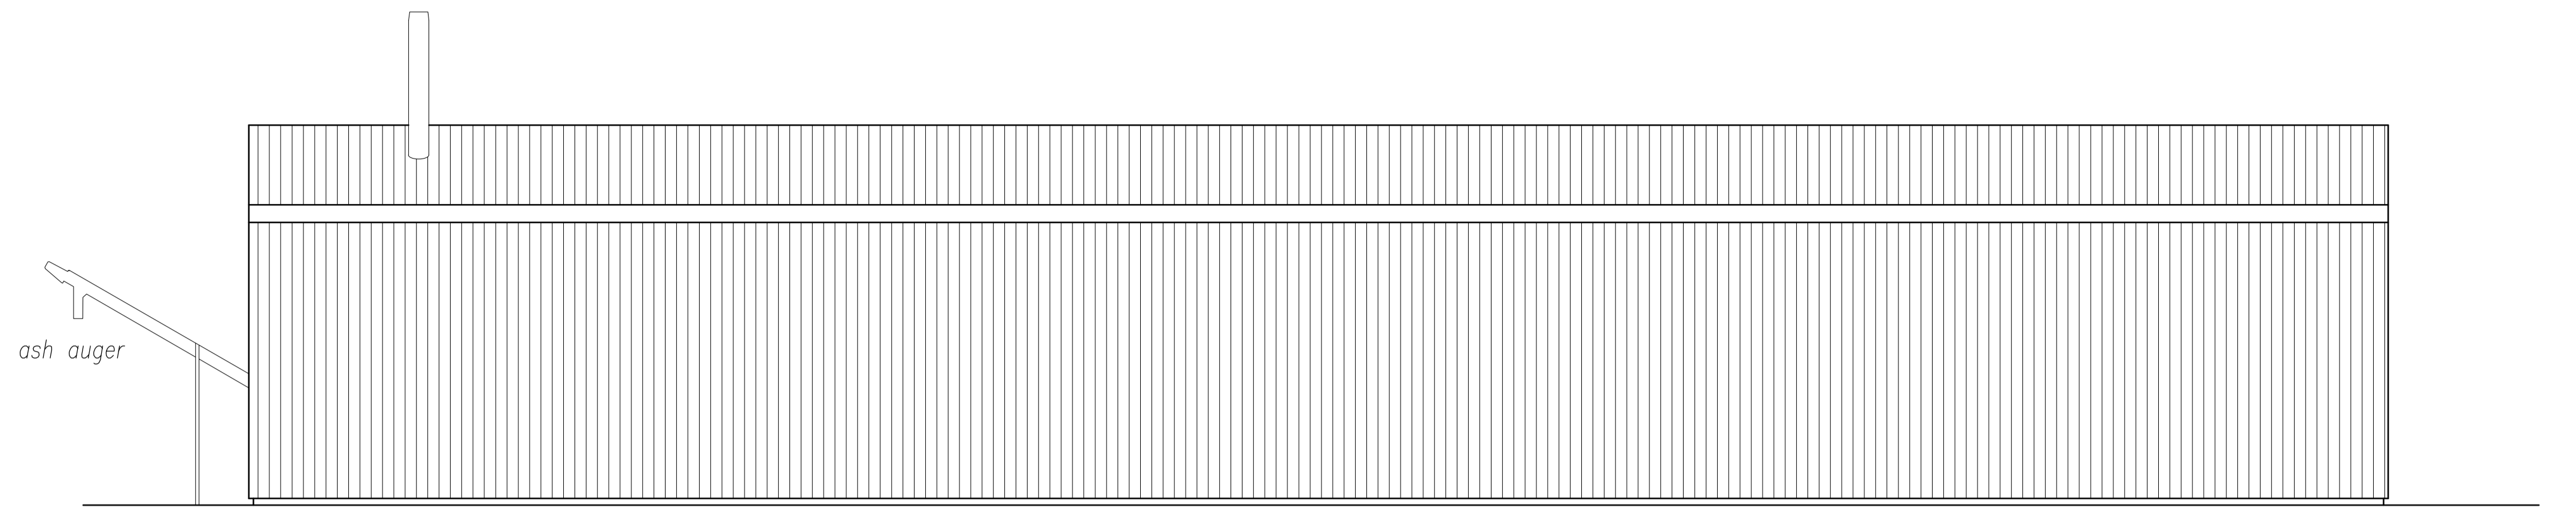


east elevation

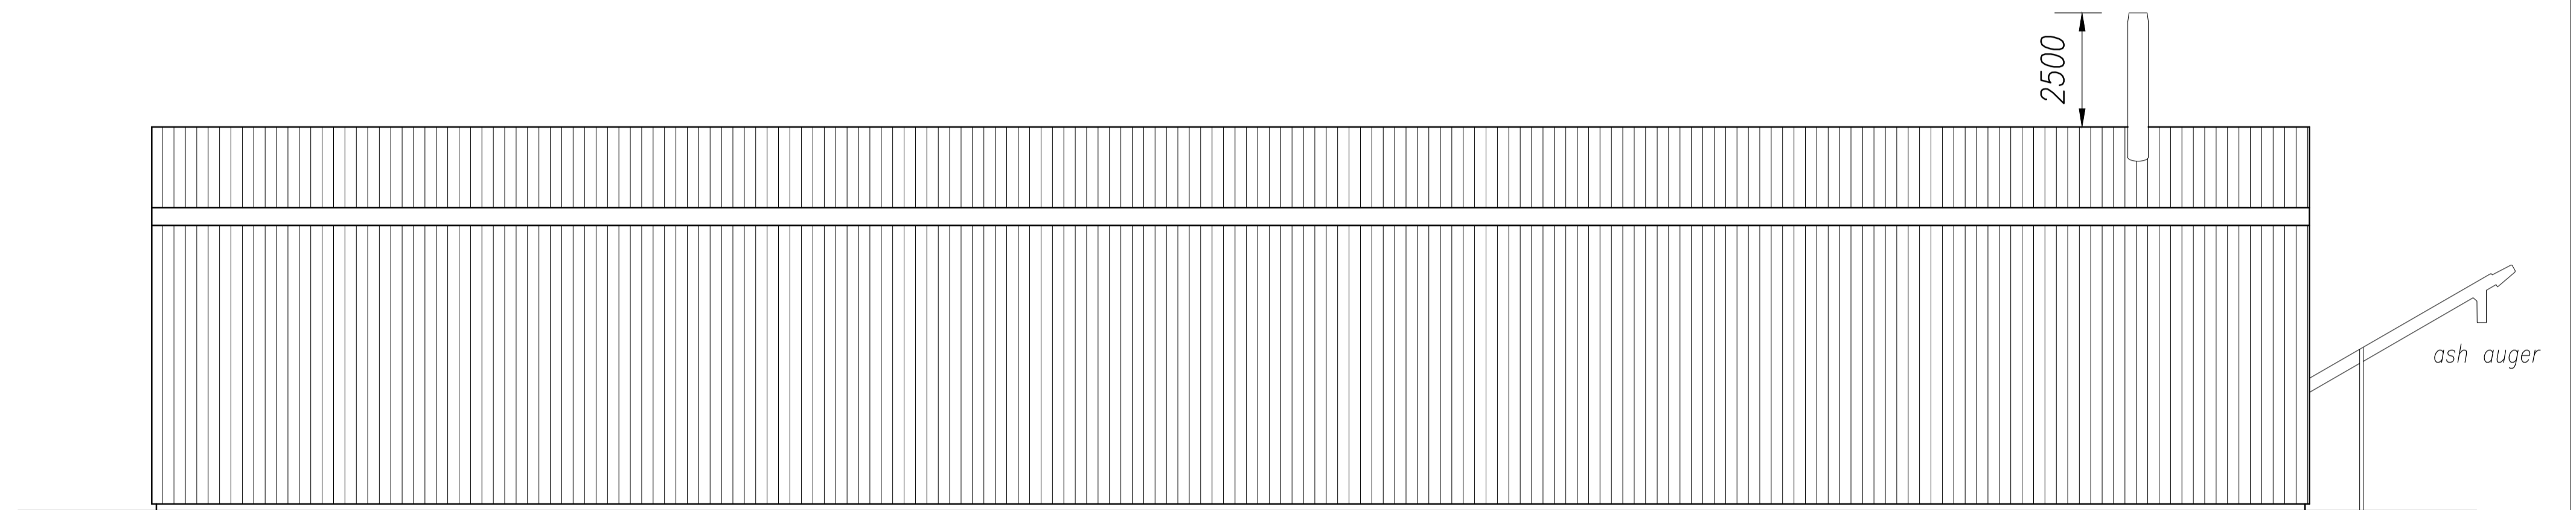

west elevation

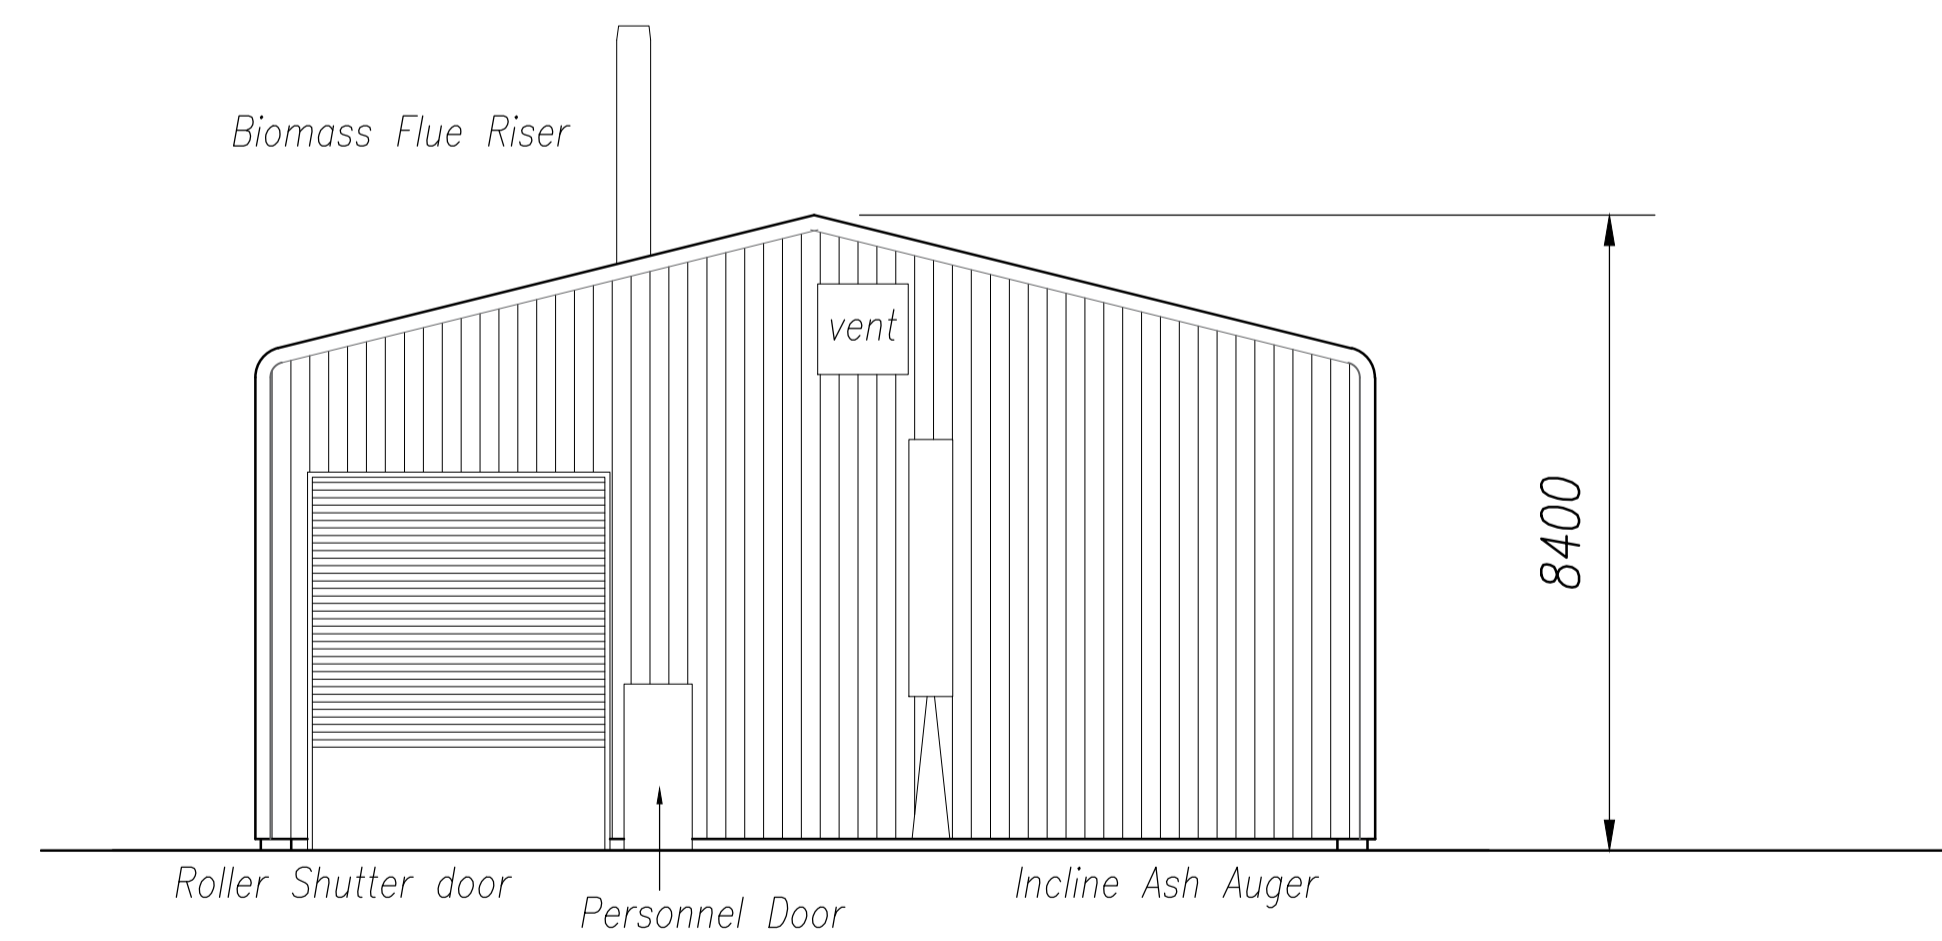

south elevation

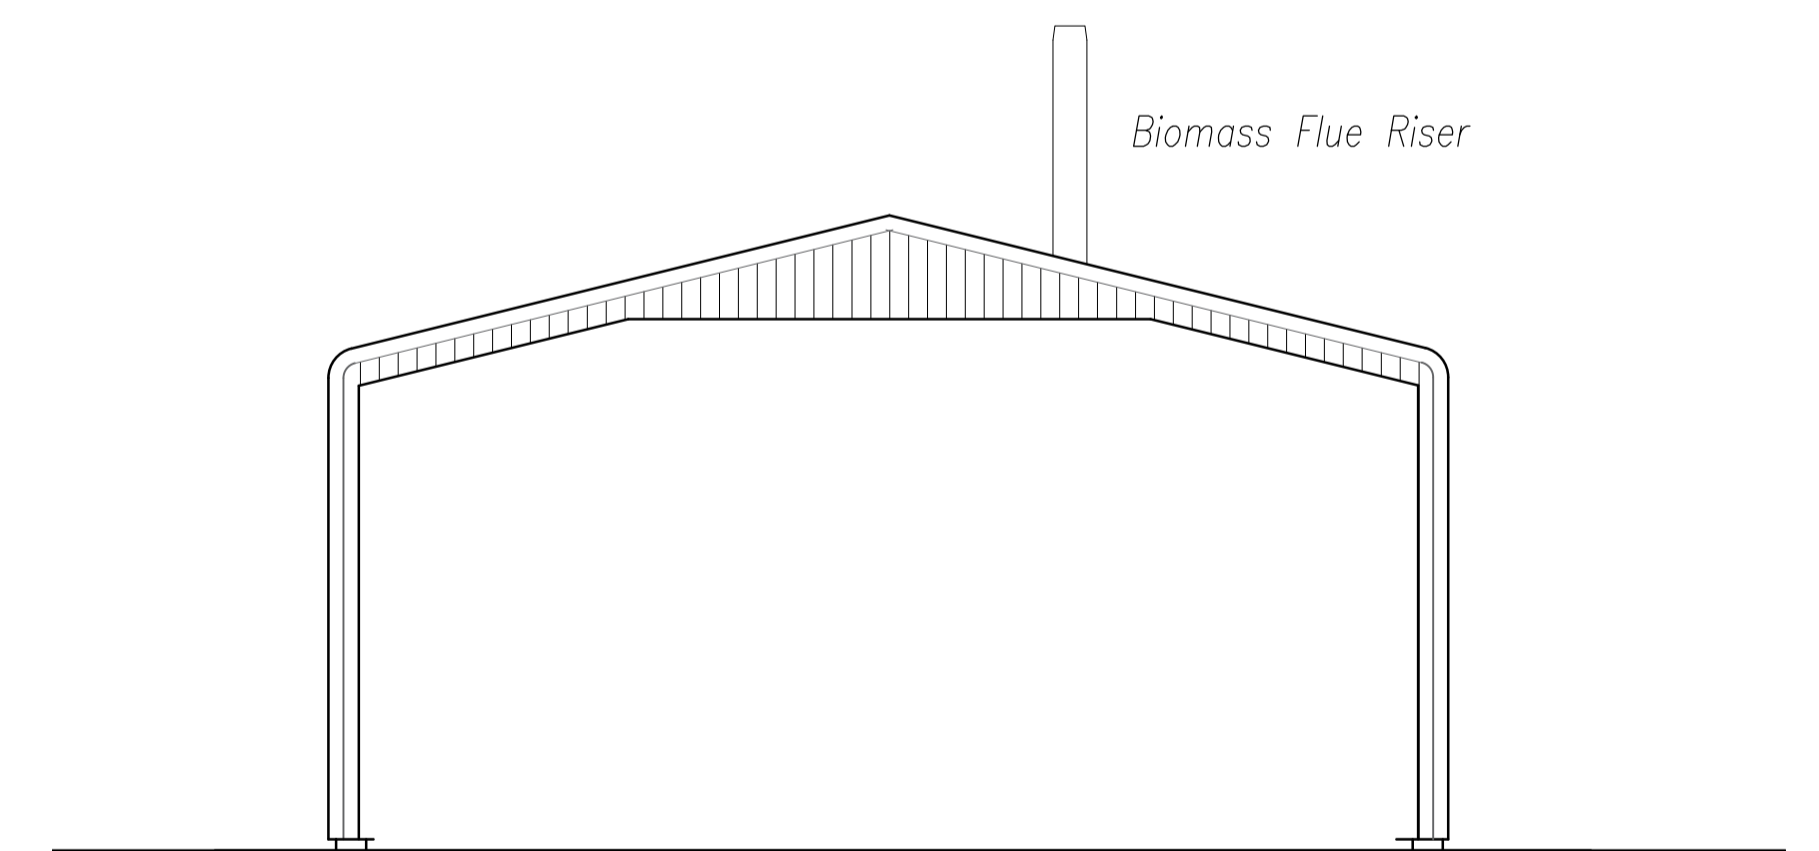

north elevation

<b>NOTES</b>	This drawing is the copyright of FLARE VISUAL LTD and must not be reproduced without written consent.		
	All dimensions to be verified on site prior to commencement of works. Any measurements are in mm unless otherwise stated.		
	All materials specified on this drawing are to be used in strict accordance with the manufacturers written instructions and current codes of practice.		
Project:	Proposed Development at Skinnard Manor Farm	Drawn by:	proposed elevations
Scale:	1:100	Drawn by:	F3086 - A1 - 02
Date:	July 2022		
<b>JHG PLANNING CONSULTANCY LTD</b> Orchard House, Main Road, Welbourn, Lincs. LN5 0PA Tel: 01400 273997   Email: mail@jhgplanning.com   Fax: 01400 279029			