



GROUND FLOOR PLAN



FIRST FLOOR PLAN

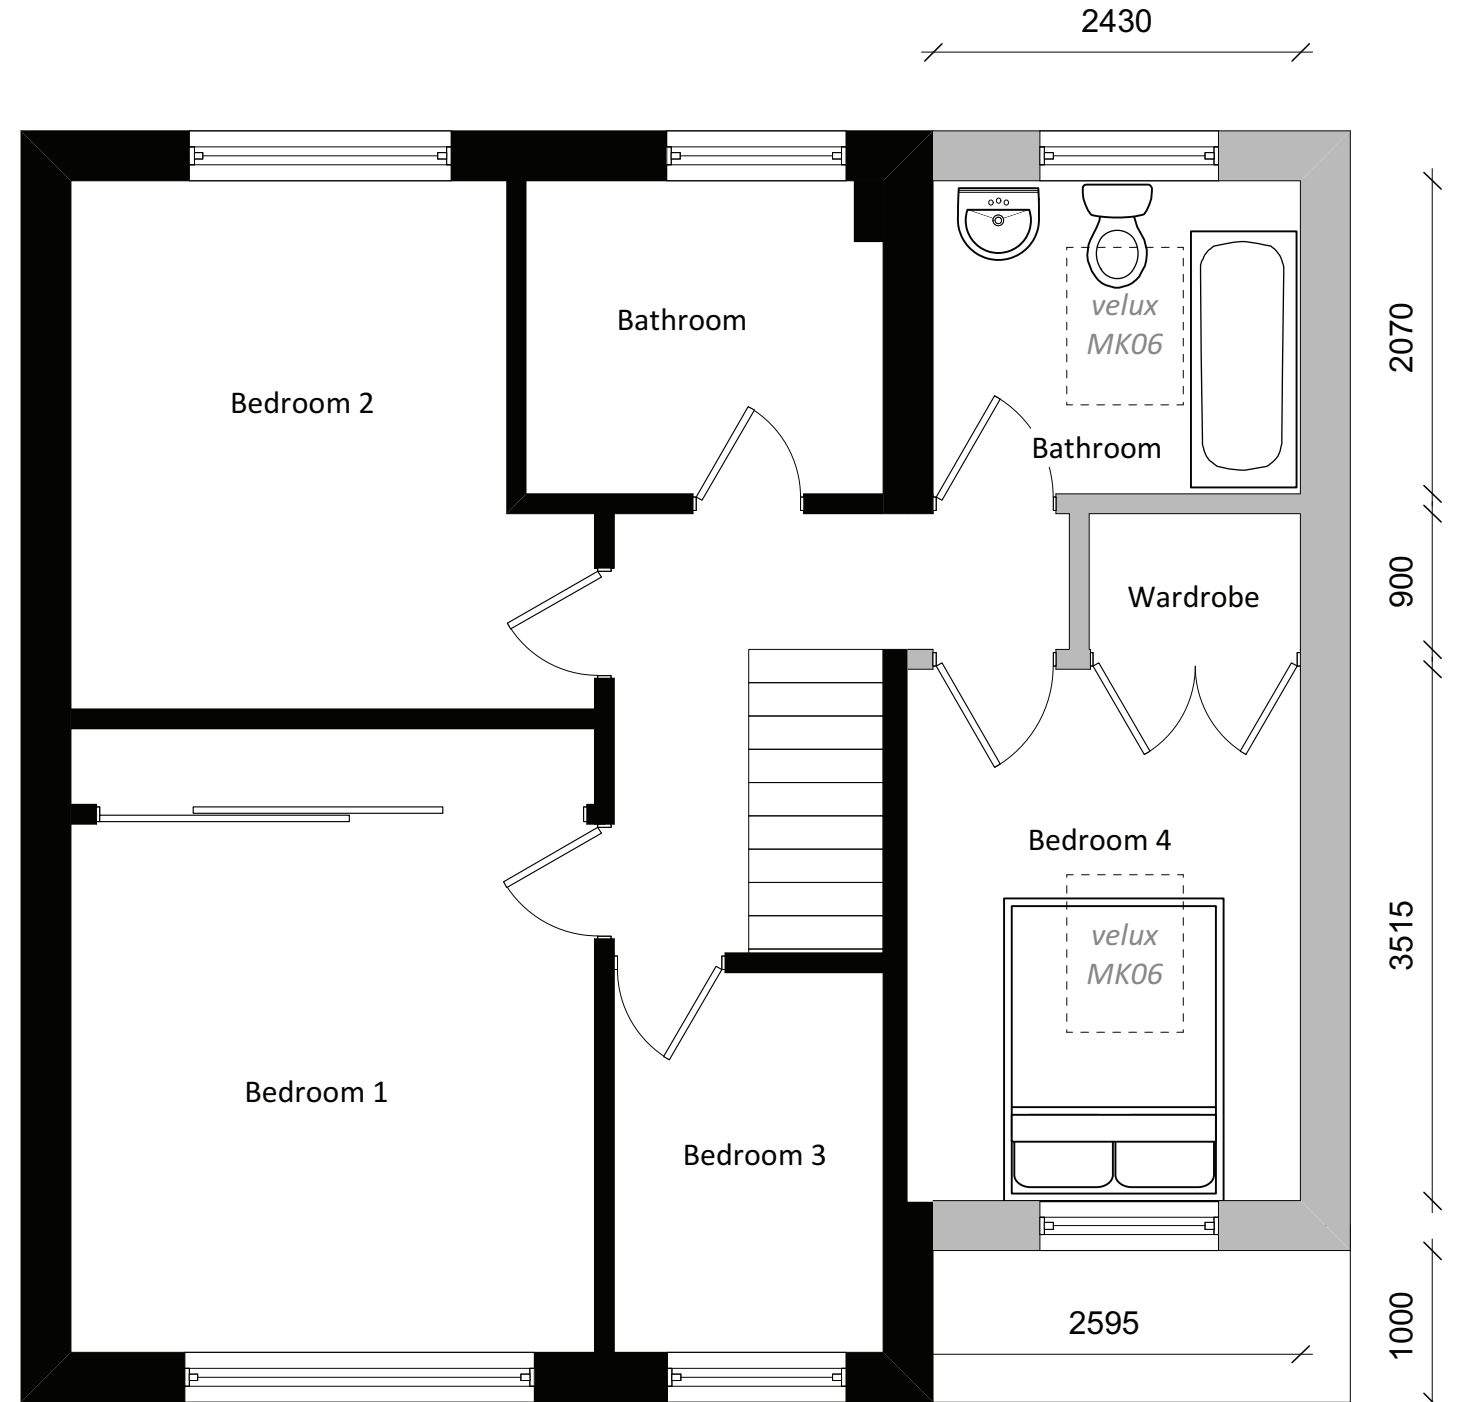

|   |                                                                   |                                            |                                     |
|---|-------------------------------------------------------------------|--------------------------------------------|-------------------------------------|
|  <p><b>Skerryvore Designs Ltd</b><br/>Sexton's Tower<br/>2 Caerphilly Road<br/>Bassaleg,<br/>Newport,<br/>NP10 8LE.<br/>Phone <b>01633 897922</b><br/>Mobile <b>07816 934352</b><br/><a href="mailto:steve_groucott@hotmail.com">steve_groucott@hotmail.com</a></p> | <p><b>JOB TITLE</b> 26 Cwrt Ty Mawr,<br/>Caerphilly, CF83 3EQ</p> | <p><b>DRAWING TITLE</b> Proposed Plans</p> | <p><b>DRAWING No.</b> SD741-03B</p> |
|   |                                                                   |                                            | <p><b>SCALE</b> 1:50 @ A3</p>       |
|   |                                                                   |                                            | <p><b>DATE</b> August 2022</p>      |