


Mr & Mrs Stanfield

37 Klondyke Way, Ashfordby


Site Location Plan

© This drawing and the building works depicted are the copyright of Waldron-Smith Design and may not be reproduced or amended except by written permission. No liability will be accepted for amendments made by other persons.

Sketch proposals are for illustrative purposes only and as such are subject to detailed site investigation including ground conditions / contaminants, drainage, design and planning / density negotiations. Sketch proposals may be based upon enlargements of OS Sheets and visual estimations of existing site features, accuracy will therefore need to be verified by survey. Sketch proposals have not been considered in respect of CDM Regulations.

 

Date	25/08/2022	Project No.	22.01
Drawn by	CHS	PL-01	
Scale	1 : 1250		

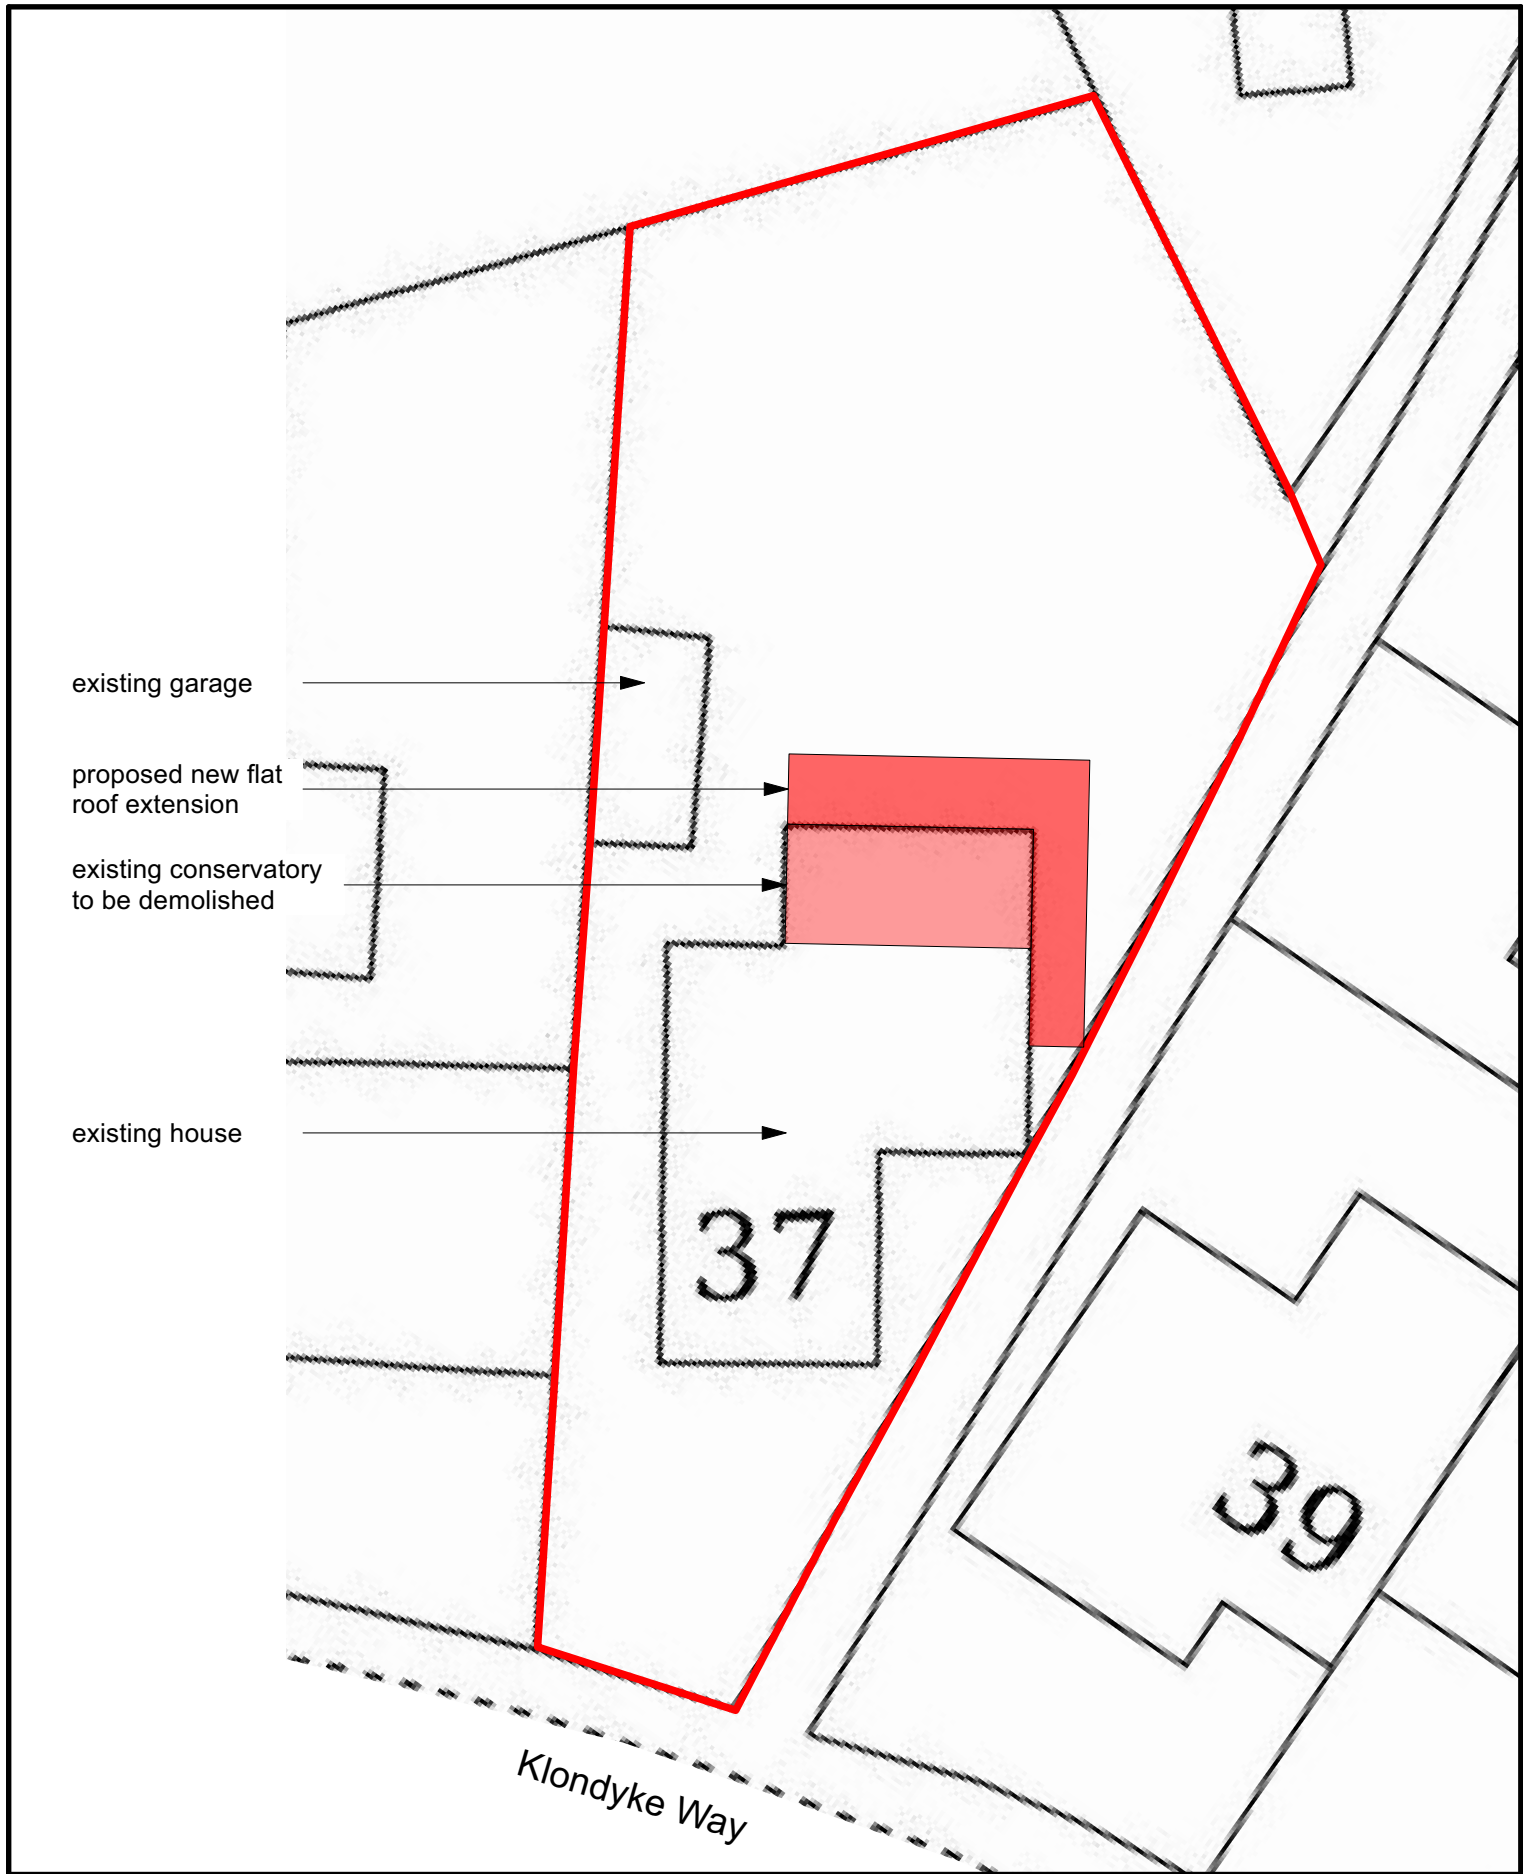


Mr & Mrs Stanfield

37 Klondyke Way, Ashfordby


Site Block Plan

© This drawing and the building works depicted are the copyright of Waldron-Smith Design and may not be reproduced or amended except by written permission. No liability will be accepted for amendments made by other persons.

Sketch proposals are for illustrative purposes only and as such are subject to detailed site investigation including ground conditions / contaminants, drainage, design and planning / density negotiations. Sketch proposals may be based upon enlargements of OS Sheets and visual estimations of existing site features, accuracy will therefore need to be verified by survey. Sketch proposals have not been considered in respect of CDM Regulations.

 

Date	25/08/2022	Project No.	22.01
Drawn by	CHS	PL-02	
Scale	1 : 200		

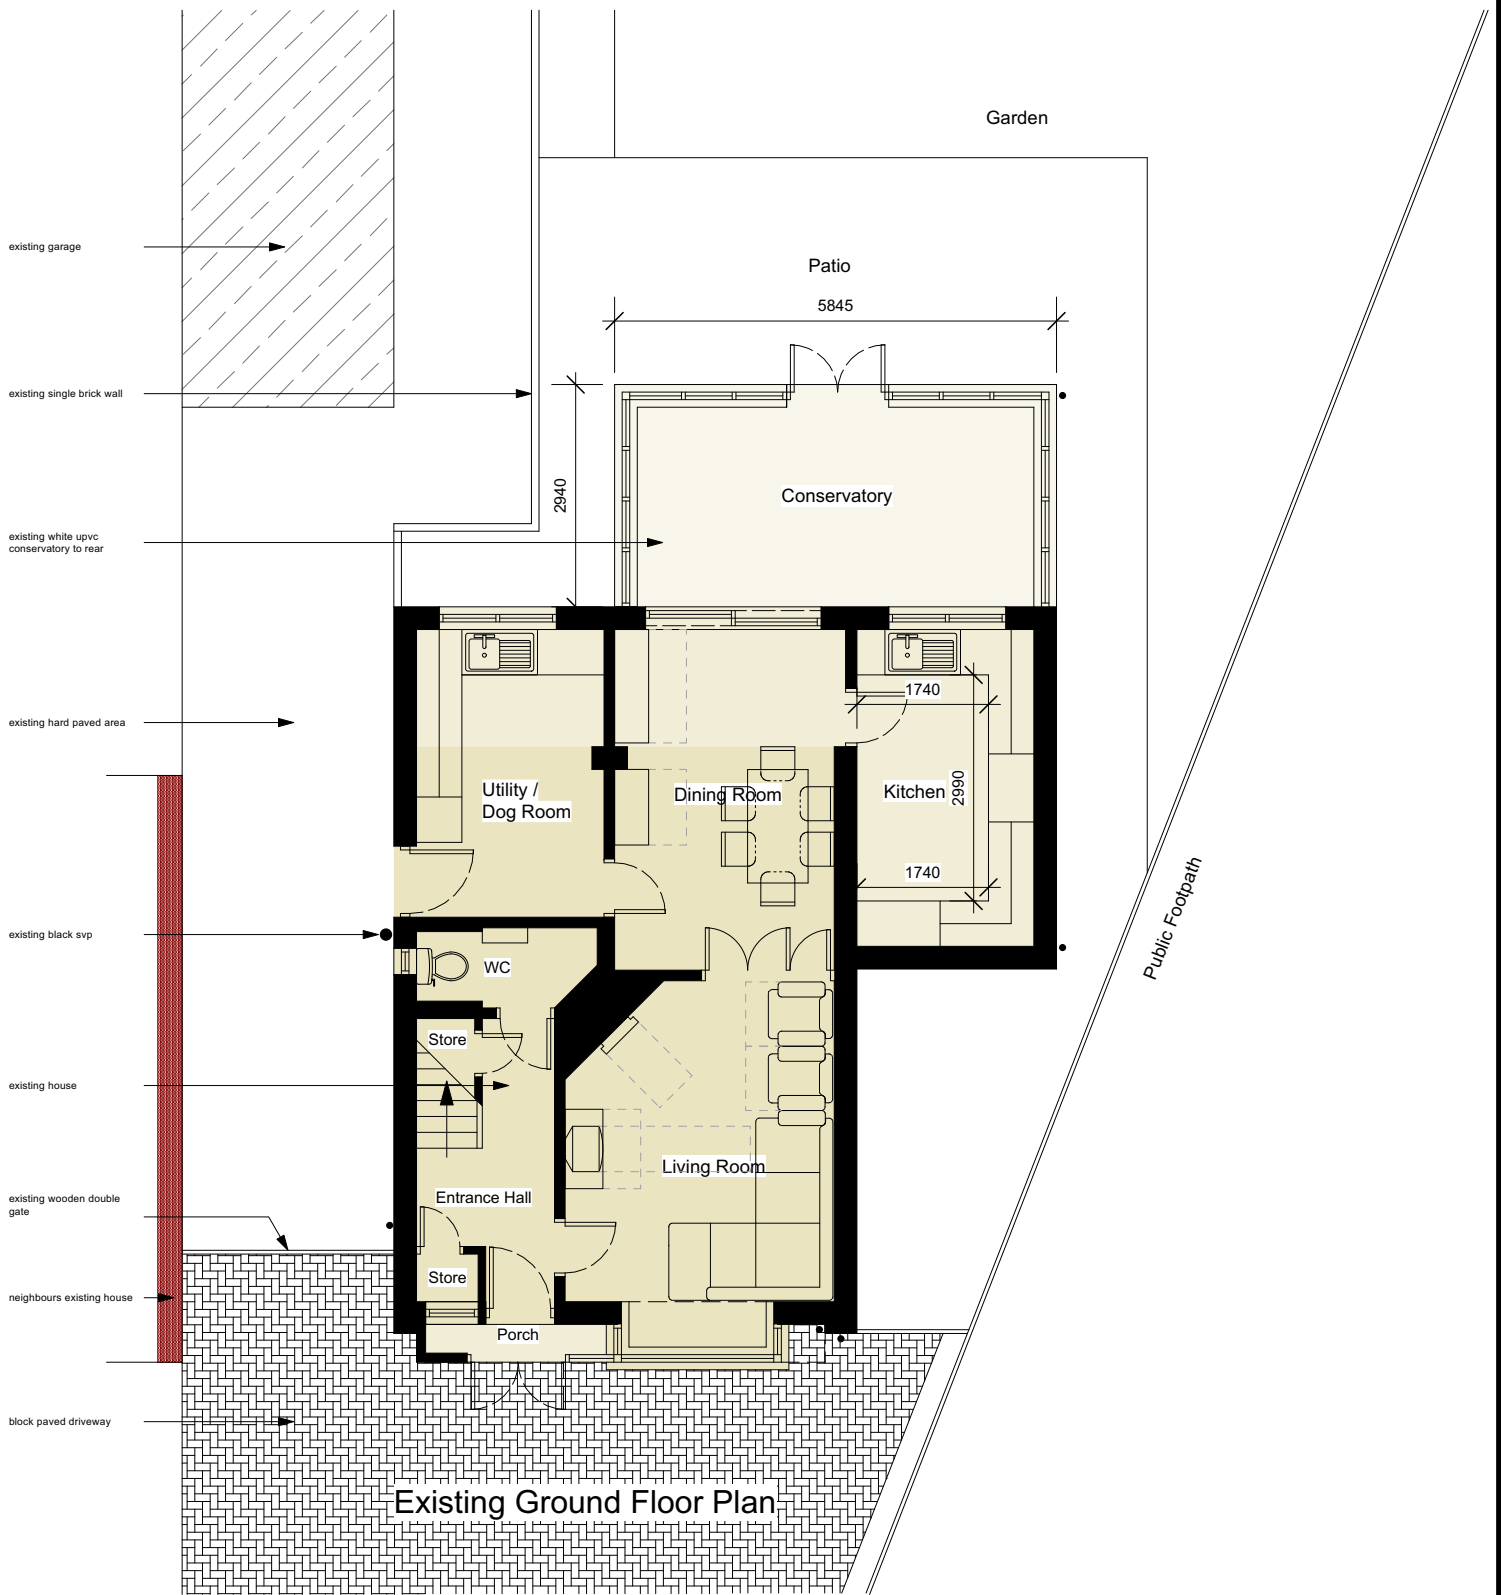


Mr & Mrs Stanfield

37 Klondyke Way, Ashfordby



Existing Ground Floor Plan

© This drawing and the building works depicted are the copyright of Waldron-Smith Design and may not be reproduced or amended except by written permission. No liability will be accepted for amendments made by other persons.

Sketch proposals are for illustrative purposes only and as such are subject to detailed site investigation including ground conditions / contaminants, drainage, design and planning / density negotiations. Sketch proposals may be based upon enlargements of OS Sheets and visual estimations of existing site features, accuracy will therefore need to be verified by survey. Sketch proposals have not been considered in respect of CDM Regulations.

 

Date	25/08/2022	Project No.	22.01
Drawn by	CHS	PL-03	
Scale	1 : 100		

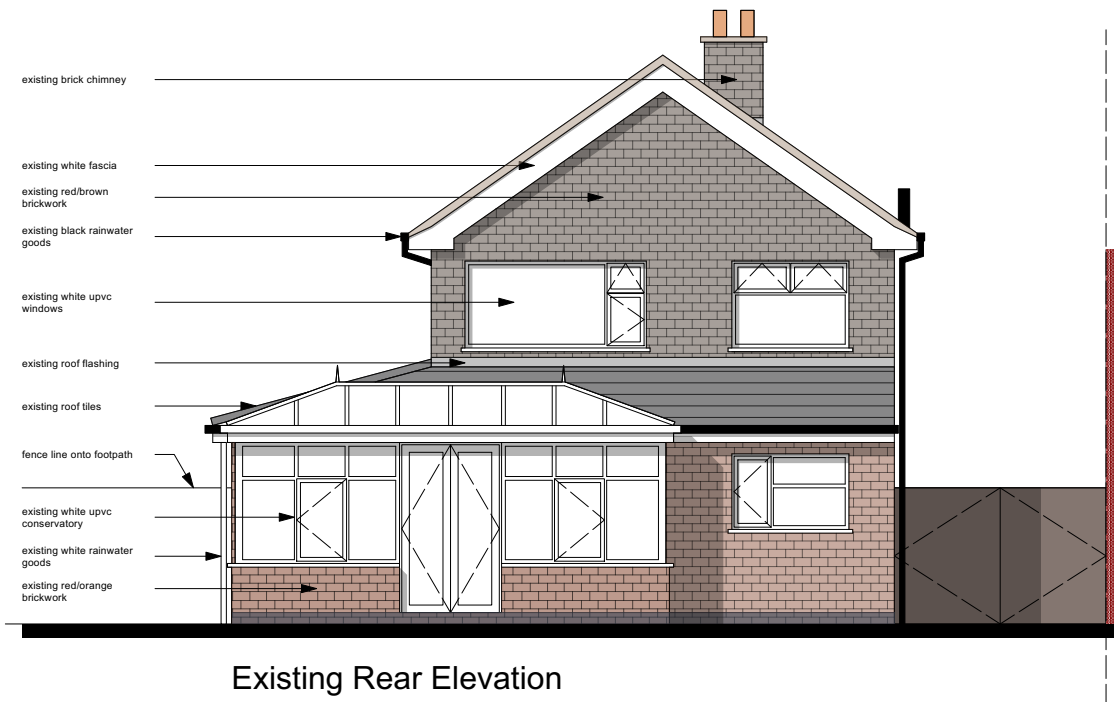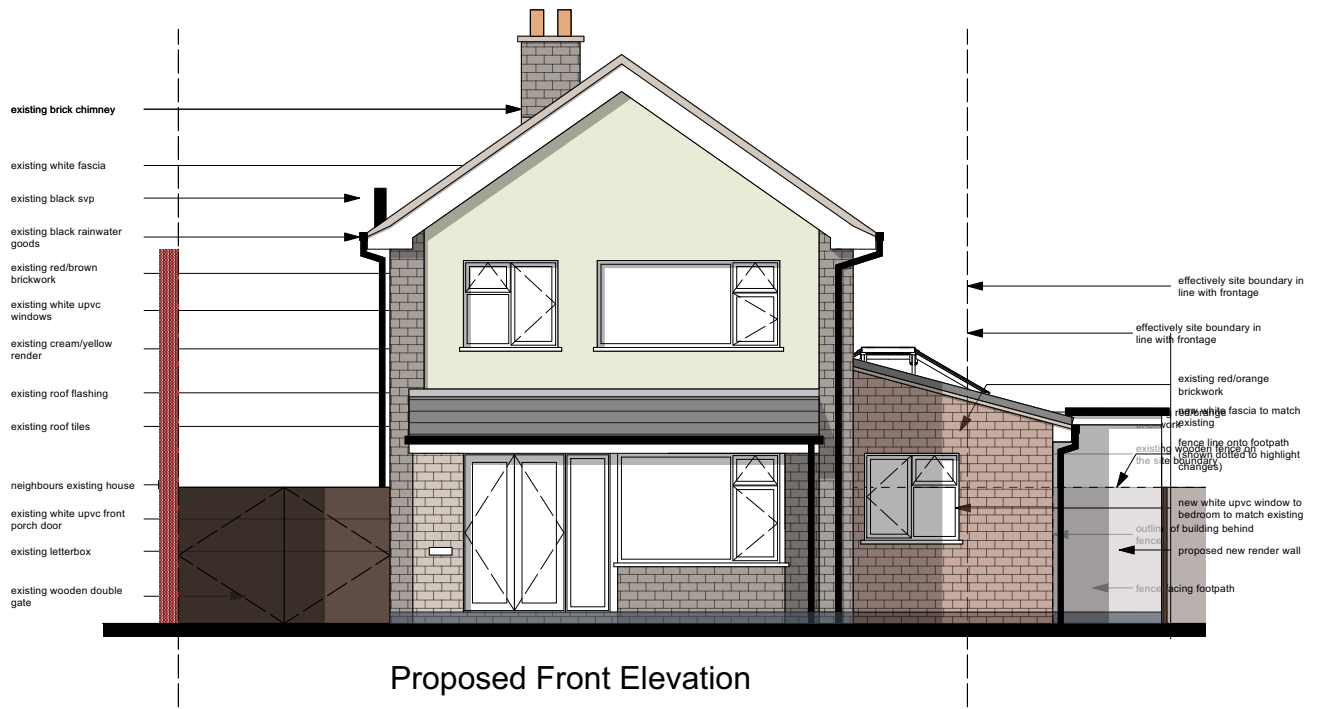


Mr & Mrs Stanfield

37 Klondyke Way, Ashfordby

Existing Front & Rear Elevations


© This drawing and the building works depicted are the copyright of Waldron-Smith Design and may not be reproduced or amended except by written permission. No liability will be accepted for amendments made by other persons.

Sketch proposals are for illustrative purposes only and as such are subject to detailed site investigation including ground conditions / contaminants, drainage, design and planning / density negotiations. Sketch proposals may be based upon enlargements of OS Sheets and visual estimations of existing site features, accuracy will therefore need to be verified by survey. Sketch proposals have not been considered in respect of CDM Regulations.

 


Date	25/08/2022	Project No.	22.01
Drawn by	CHS	PL-04	
Scale	1 : 100		



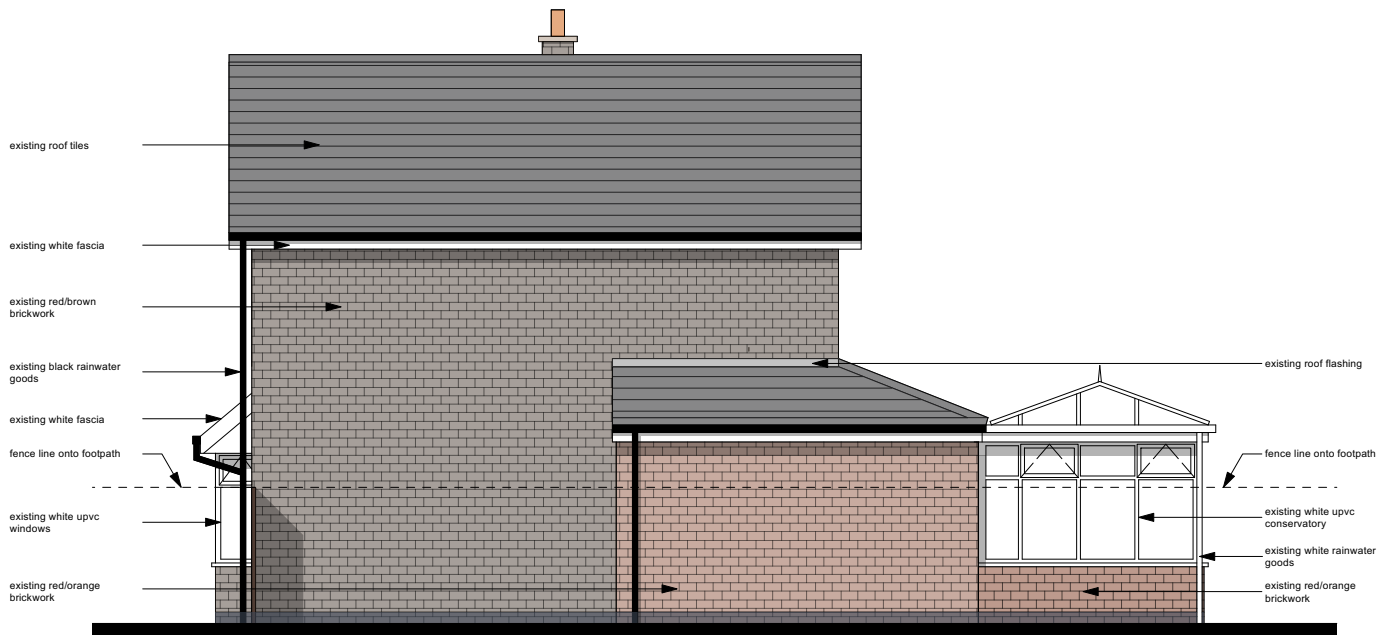

Existing Right Side Elevation

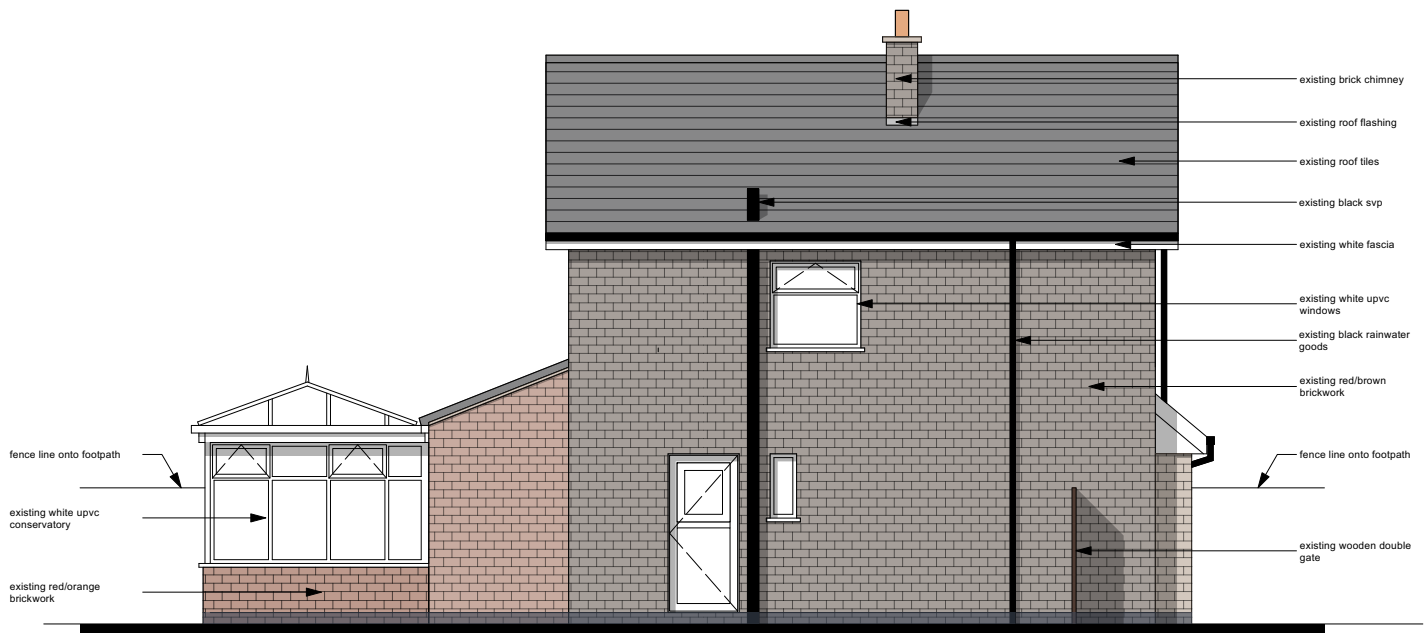

Existing Left Side Elevation


Mr & Mrs Stanfield

37 Klondyke Way, Ashfordby


Existing Side Elevations

© This drawing and the building works depicted are the copyright of Waldron-Smith Design and may not be reproduced or amended except by written permission. No liability will be accepted for amendments made by other persons.

Sketch proposals are for illustrative purposes only and as such are subject to detailed site investigation including ground conditions / contaminants, drainage, design and planning / density negotiations. Sketch proposals may be based upon enlargements of OS Sheets and visual estimations of existing site features, accuracy will therefore need to be verified by survey. Sketch proposals have not been considered in respect of CDM Regulations.

 

Date	25/08/2022	Project No.	22.01
Drawn by	CHS	PL-05	
Scale	1 : 100		

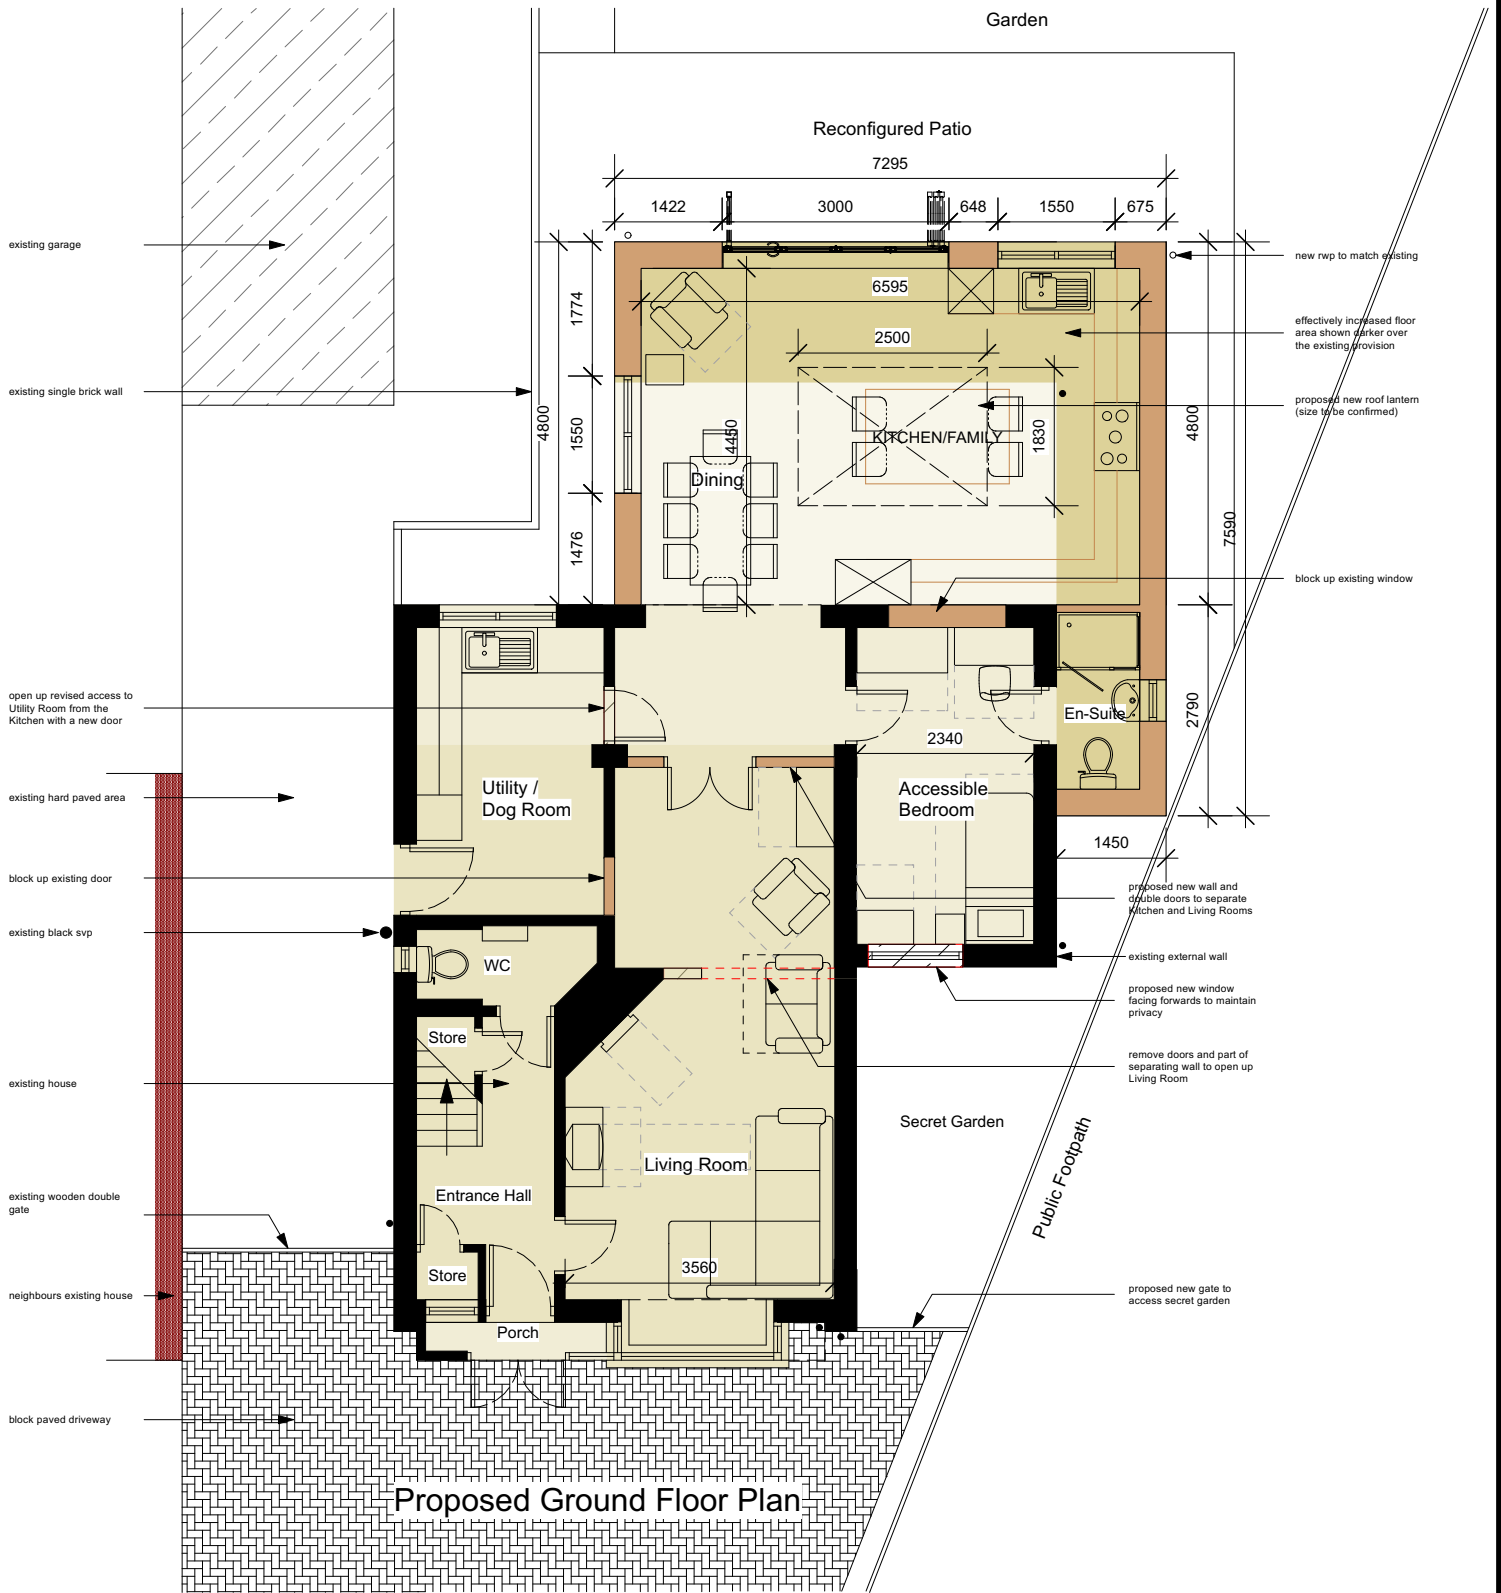


Mr & Mrs Stanfield

37 Klondyke Way, Ashfordby


Proposed Ground Floor Plan

© This drawing and the building works depicted are the copyright of Waldron-Smith Design and may not be reproduced or amended except by written permission. No liability will be accepted for amendments made by other persons.

Sketch proposals are for illustrative purposes only and as such are subject to detailed site investigation including ground conditions / contaminants, drainage, design and planning / density negotiations. Sketch proposals may be based upon enlargements of OS Sheets and visual estimations of existing site features, accuracy will therefore need to be verified by survey. Sketch proposals have not been considered in respect of CDM Regulations.

 

Date	25/08/2022	Project No.	22.01
Drawn by	CHS	PL-06	
Scale	1 : 100		

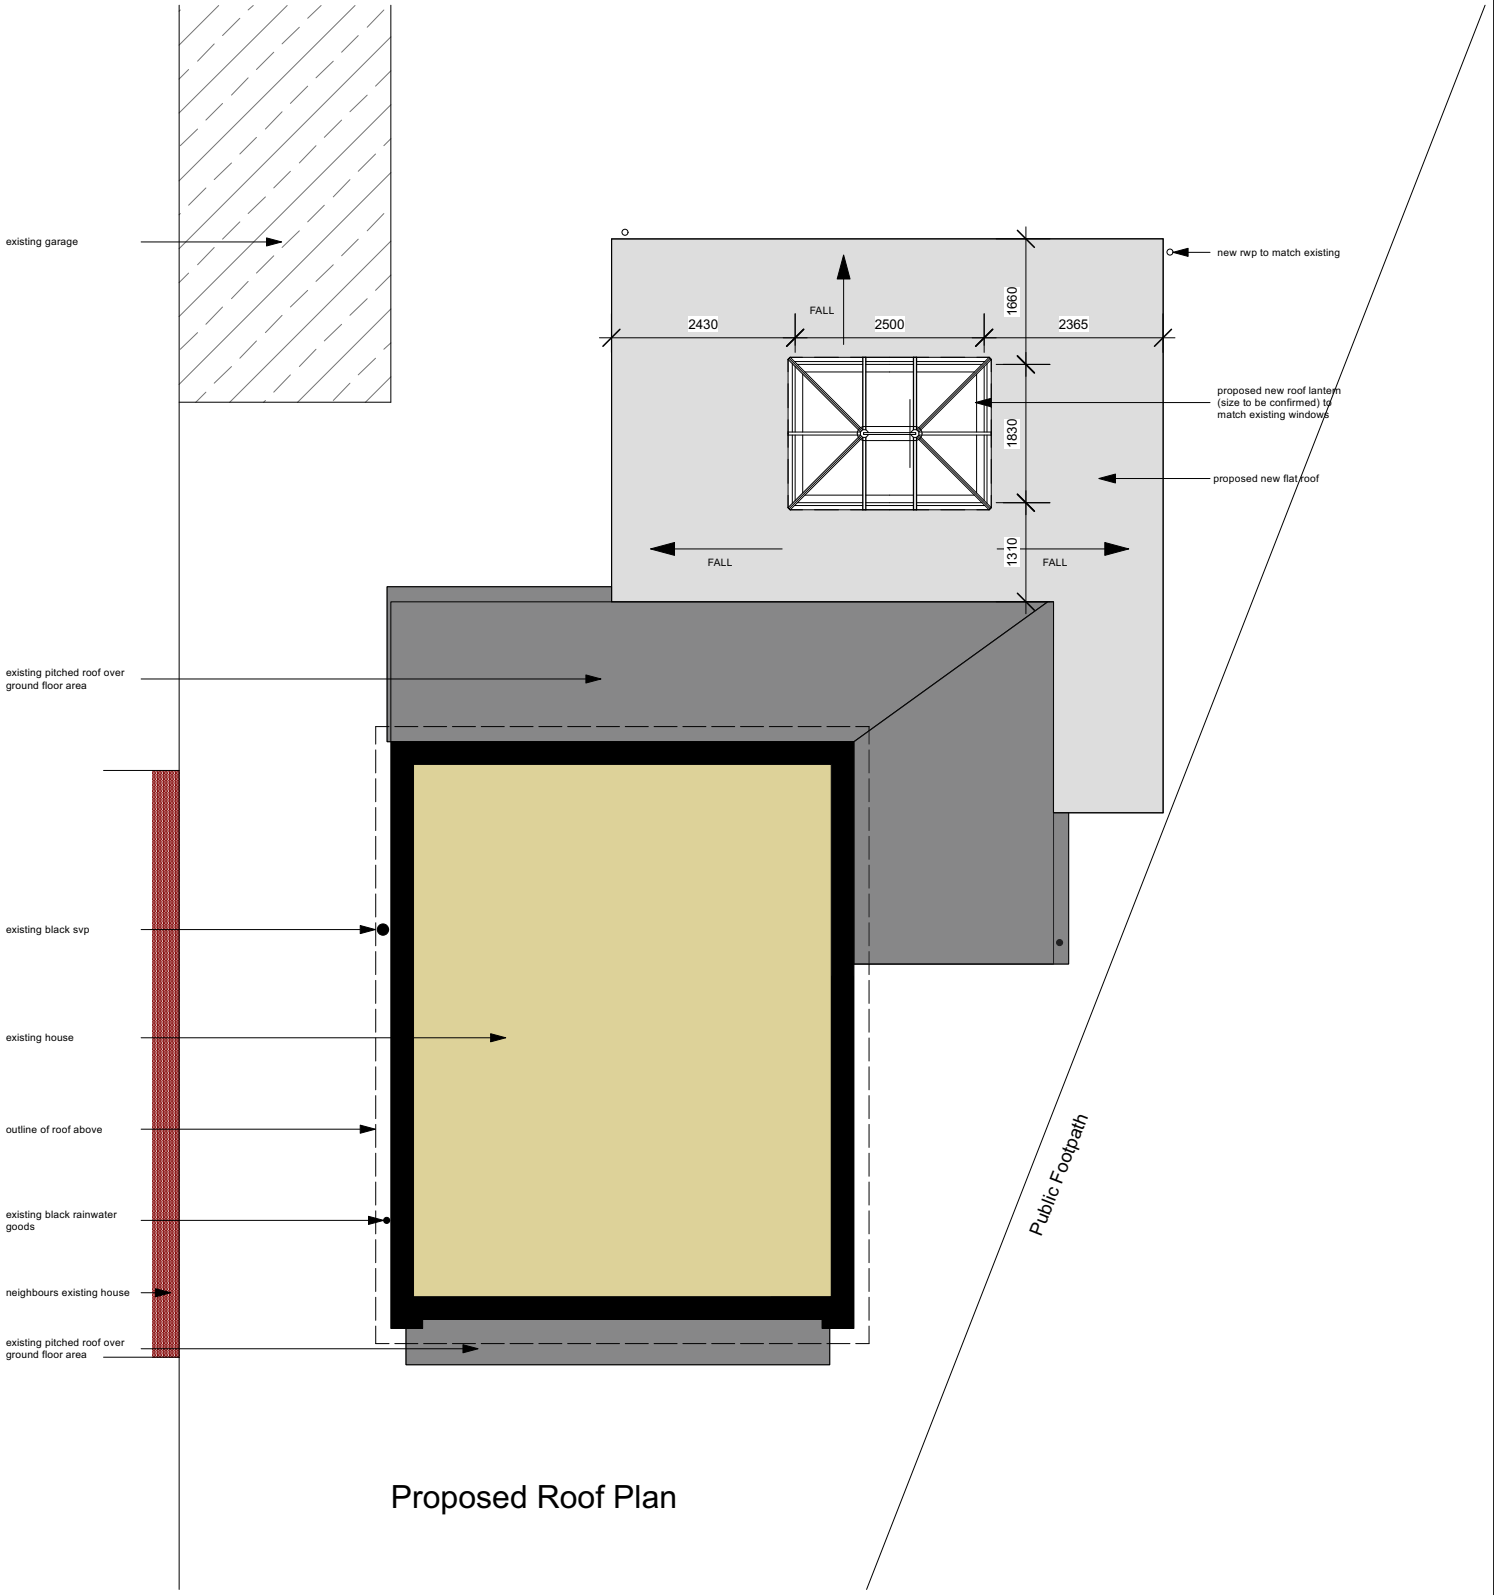


Proposed Roof Plan

Mr & Mrs Stanfield  
 37 Klondyke Way, Ashfordby  
 Proposed Ground Floor Plan


© This drawing and the building works depicted are the copyright of Waldron-Smith Design and may not be reproduced or amended except by written permission. No liability will be accepted for amendments made by other persons.

Sketch proposals are for illustrative purposes only and as such are subject to detailed site investigation including ground conditions / contaminants, drainage, design and planning / density negotiations. Sketch proposals may be based upon enlargements of OS Sheets and visual estimations of existing site features, accuracy will therefore need to be verified by survey. Sketch proposals have not been considered in respect of CDM Regulations.

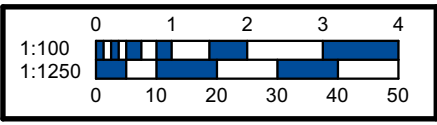


Date	25/08/2022	Project No.	22.01
Drawn by	CHS	PL-07	
Scale	1 : 100		



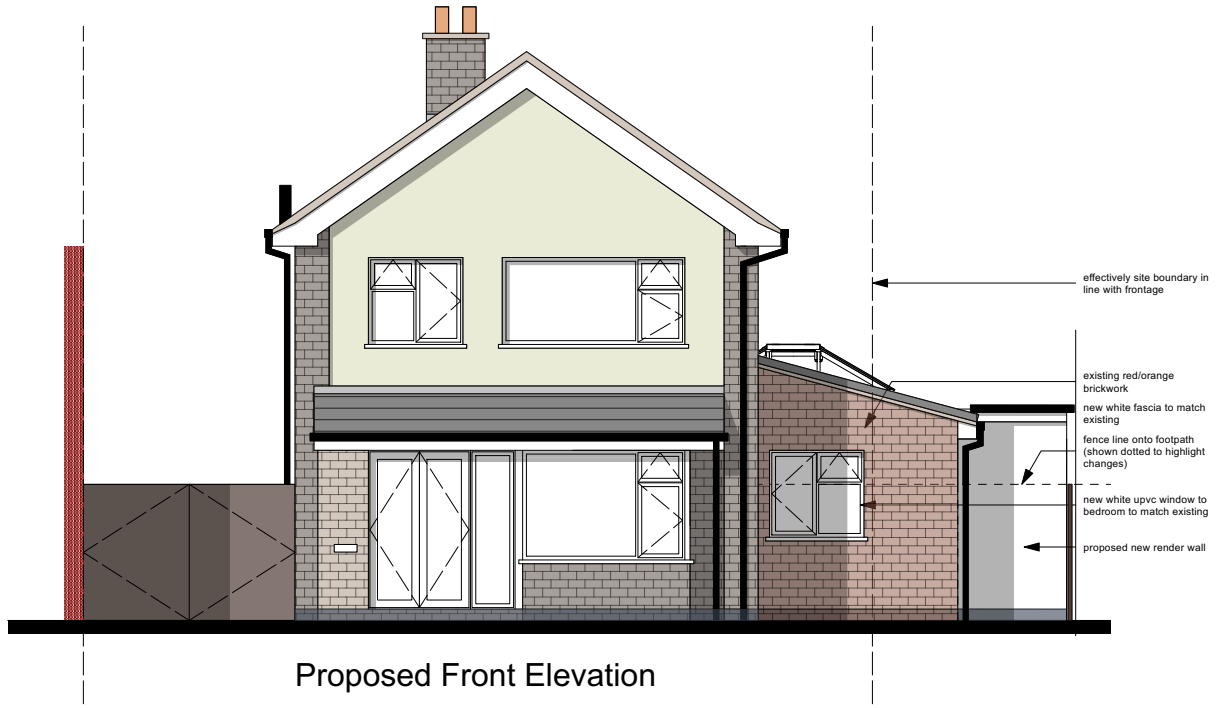

Proposed Front Elevation

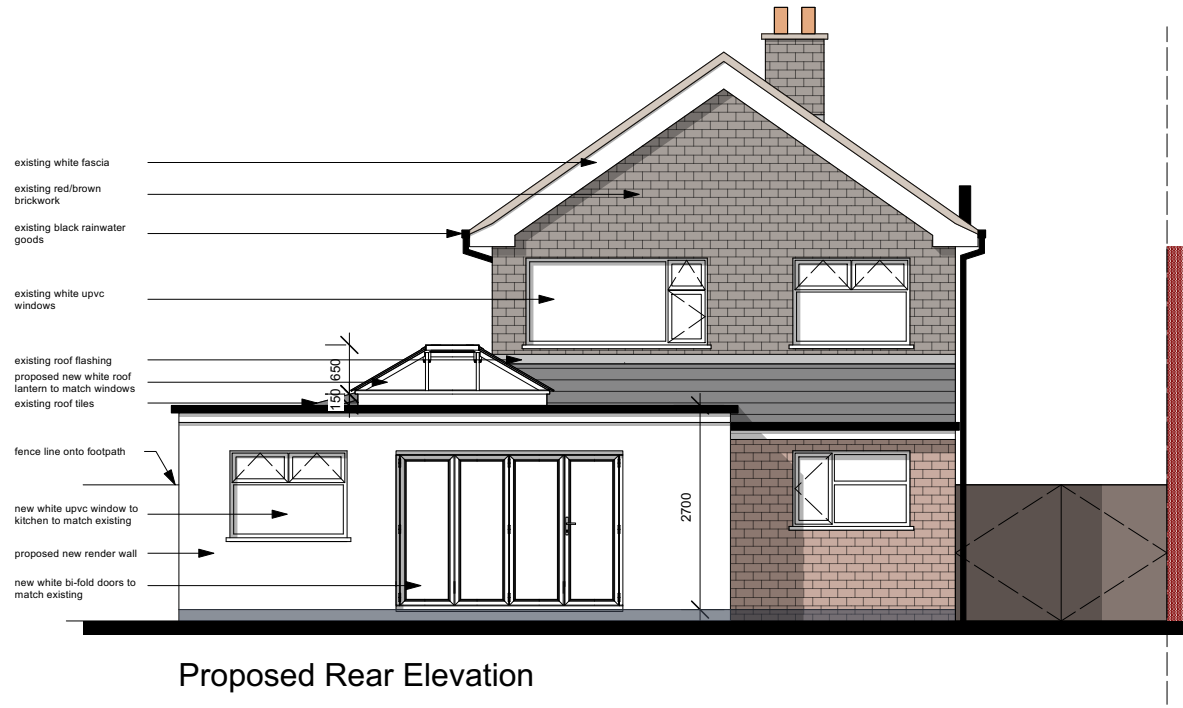

Proposed Rear Elevation


Mr & Mrs Stanfield

37 Klondyke Way, Ashfordby

Proposed Front & Rear Elevations


© This drawing and the building works depicted are the copyright of Waldron-Smith Design and may not be reproduced or amended except by written permission. No liability will be accepted for amendments made by other persons.

Sketch proposals are for illustrative purposes only and as such are subject to detailed site investigation including ground conditions / contaminants, drainage, design and planning / density negotiations. Sketch proposals may be based upon enlargements of OS Sheets and visual estimations of existing site features, accuracy will therefore need to be verified by survey. Sketch proposals have not been considered in respect of CDM Regulations.

 


Date	25/08/2022	Project No.	22.01
Drawn by	CHS	PL-08	
Scale	1 : 100		



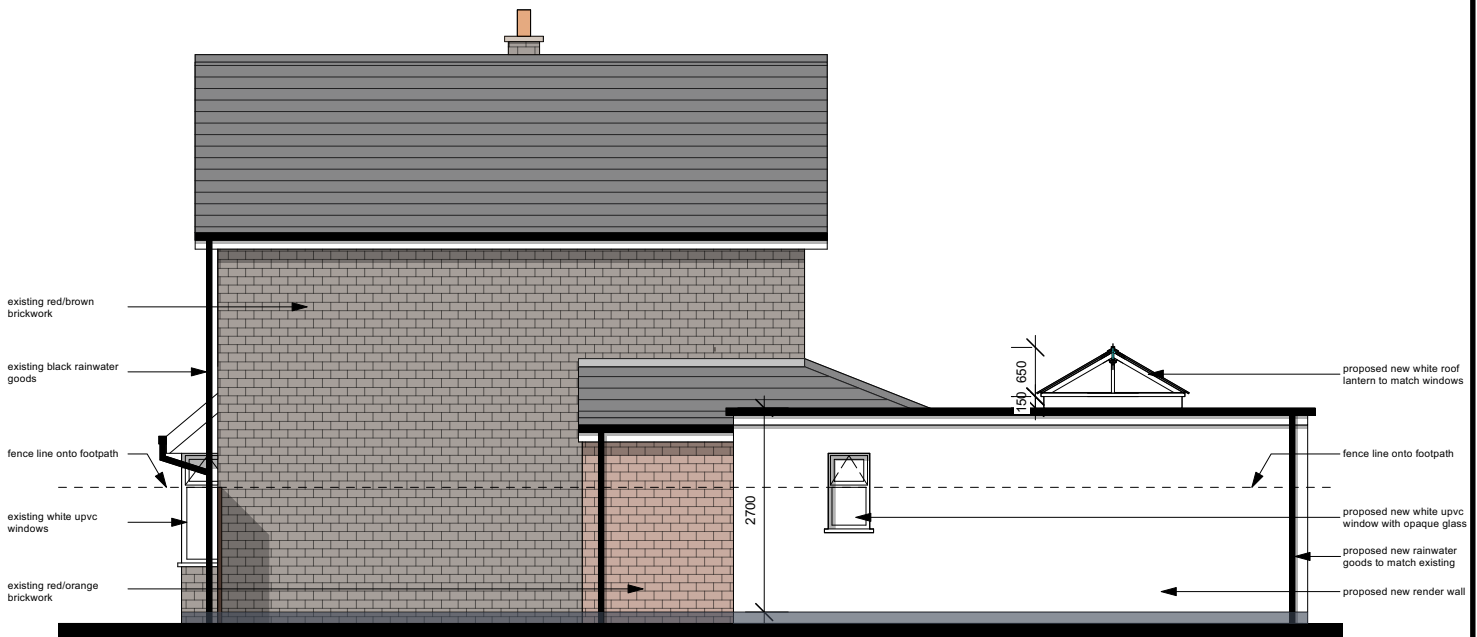

Proposed Right Side Elevation

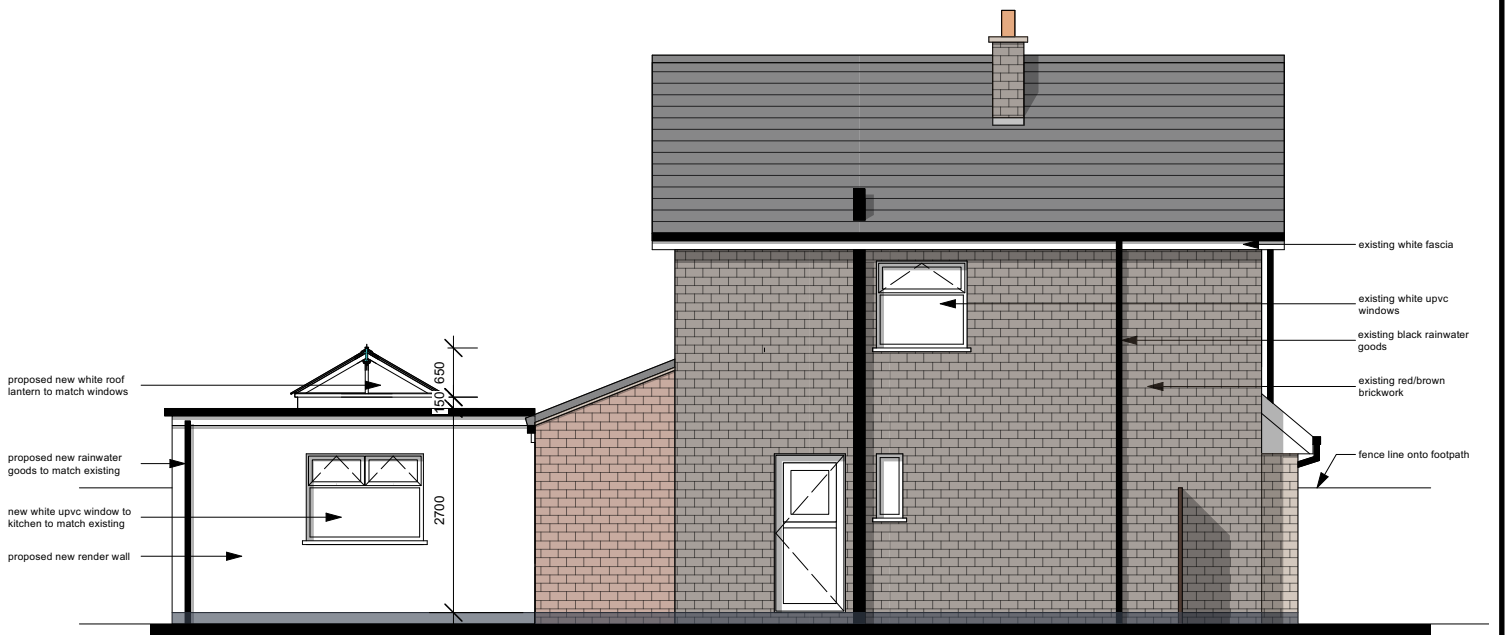

Proposed Left Side Elevation


Mr & Mrs Stanfield

37 Klondyke Way, Ashfordby

Proposed Side Elevations

© This drawing and the building works depicted are the copyright of Waldron-Smith Design and may not be reproduced or amended except by written permission. No liability will be accepted for amendments made by other persons.

Sketch proposals are for illustrative purposes only and as such are subject to detailed site investigation including ground conditions / contaminants, drainage, design and planning / density negotiations. Sketch proposals may be based upon enlargements of OS Sheets and visual estimations of existing site features, accuracy will therefore need to be verified by survey. Sketch proposals have not been considered in respect of CDM Regulations.

 

Date	25/08/2022	Project No.	22.01
Drawn by	CHS	PL-09	
Scale	1 : 100		