

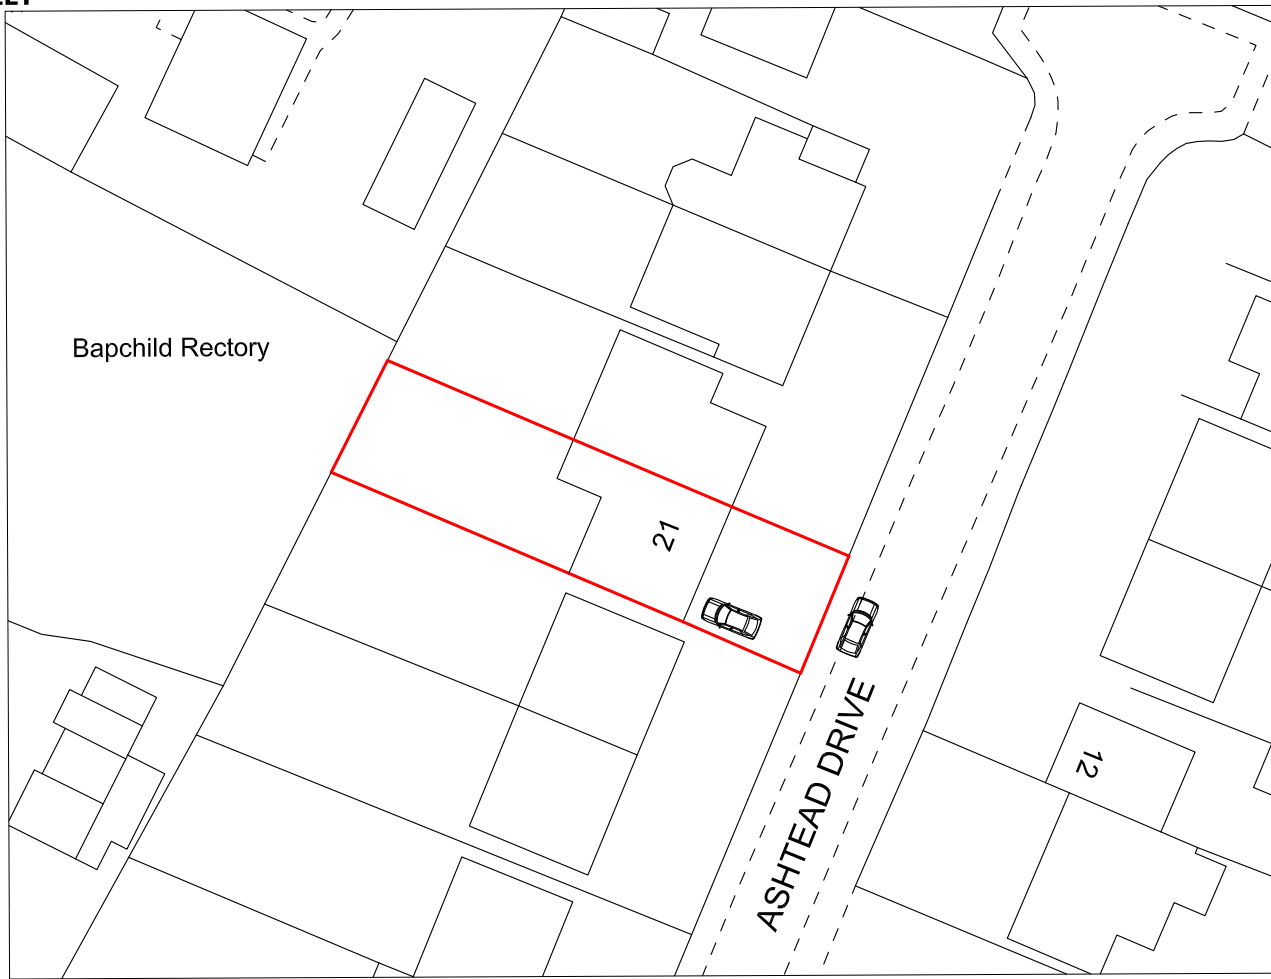




1

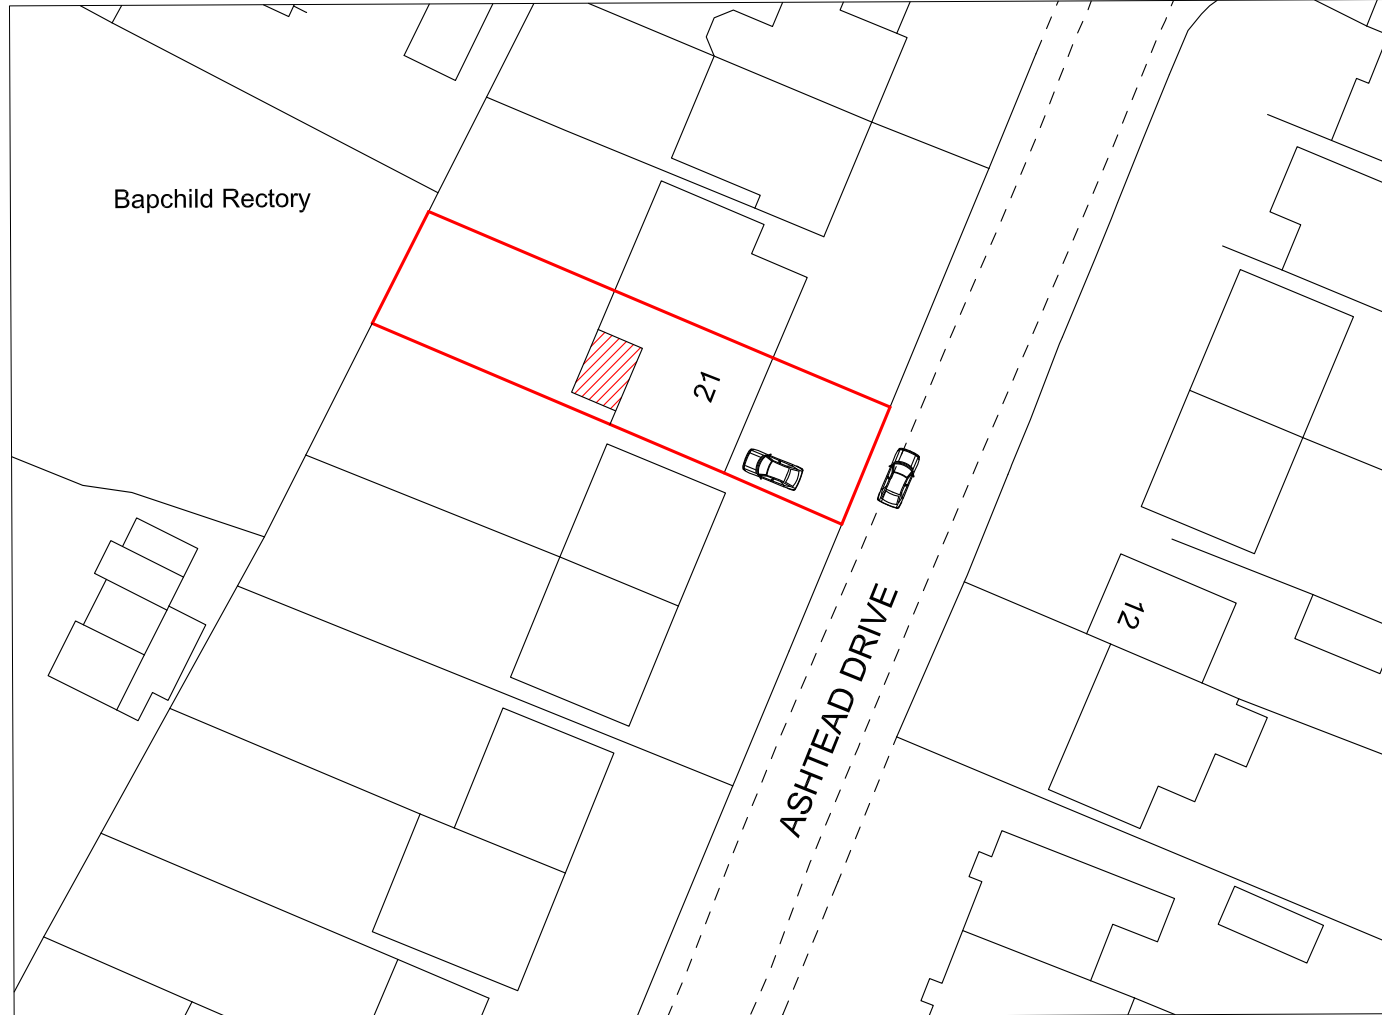


2

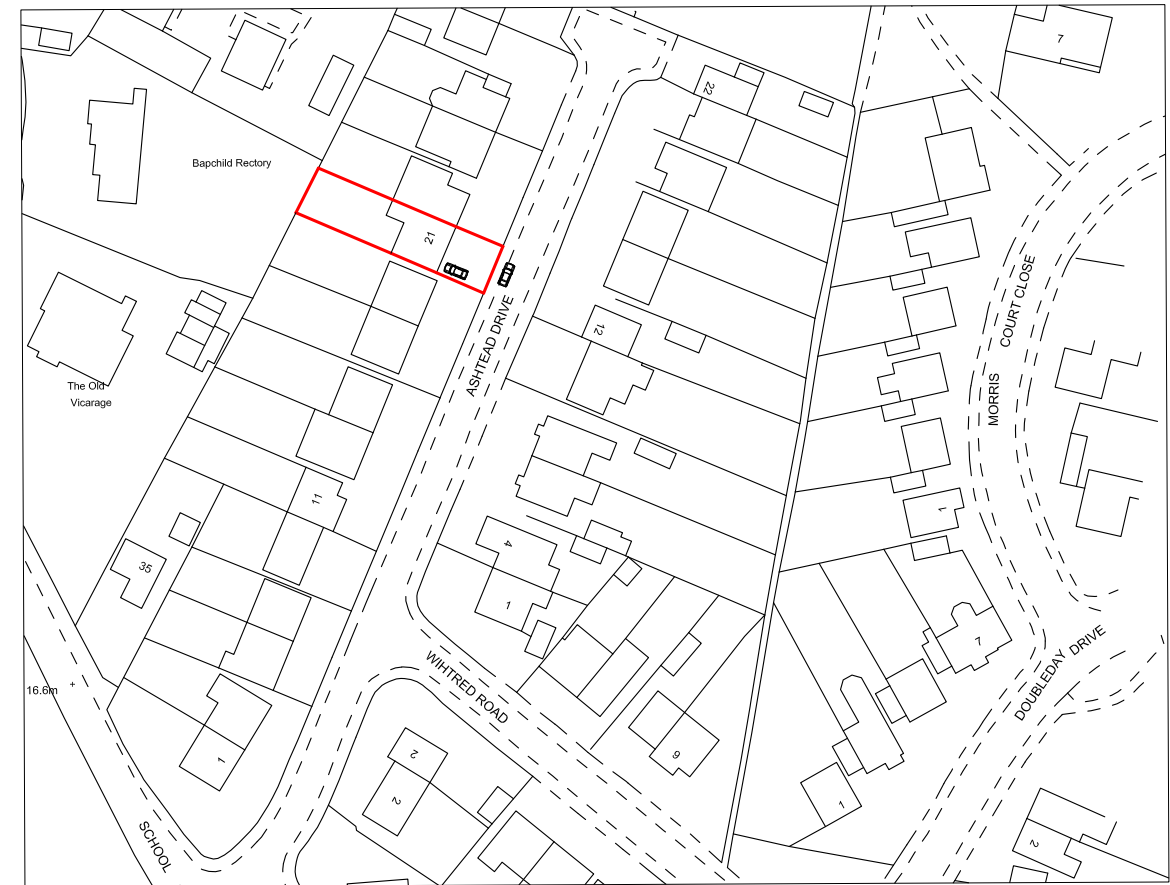

3

 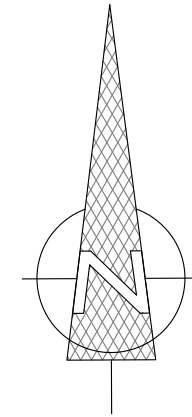

VISUAL SCALE 1:500 @ A3

 

VISUAL SCALE 1:1250 @ A3

- 1 1:500 Site Plan
- 2 1:1250 Location Plan
- 3 1:500 Proposed Site Plan



OAST ARCHITECTURE

Client
Mr and Mrs Baxendale
 Project
21 Ashtead Drive, Bapchild
 Title
Site & Location Plan
 Scale Date
As Indicated

Drawn By
Oast
 Checked By
DS
 Drawing No:
A105
 Revision