

NOTE:
THIS DRAWING HAS BEEN PRODUCED BY ELECTRONIC MEANS. SHOULD THE SCALE MEASUREMENTS BE TAKEN BY MEANS OTHER THAN ELECTRONIC (e.g. FROM A PRINTED COPY), THE FOLLOWING MUST BE TAKEN INTO CONSIDERATION BEFORE SCALING IS UNDERTAKEN:
ENSURE THAT THE COPY HAS BEEN PRINTED/PLOTTED ON THE STATED SHEET SIZE WITH THE PLOTTING/PRINTING SCALE SET TO A CORRECT RATIO.



VISUAL SCALE 1:50 @ A3

Boundary Line

Boundary Line

No. 23 extension wall

Foul sewer from neighbours



Conservatory

SVP

SVP


W.C.

Kitchen

Dining Room

Garage

Living Room

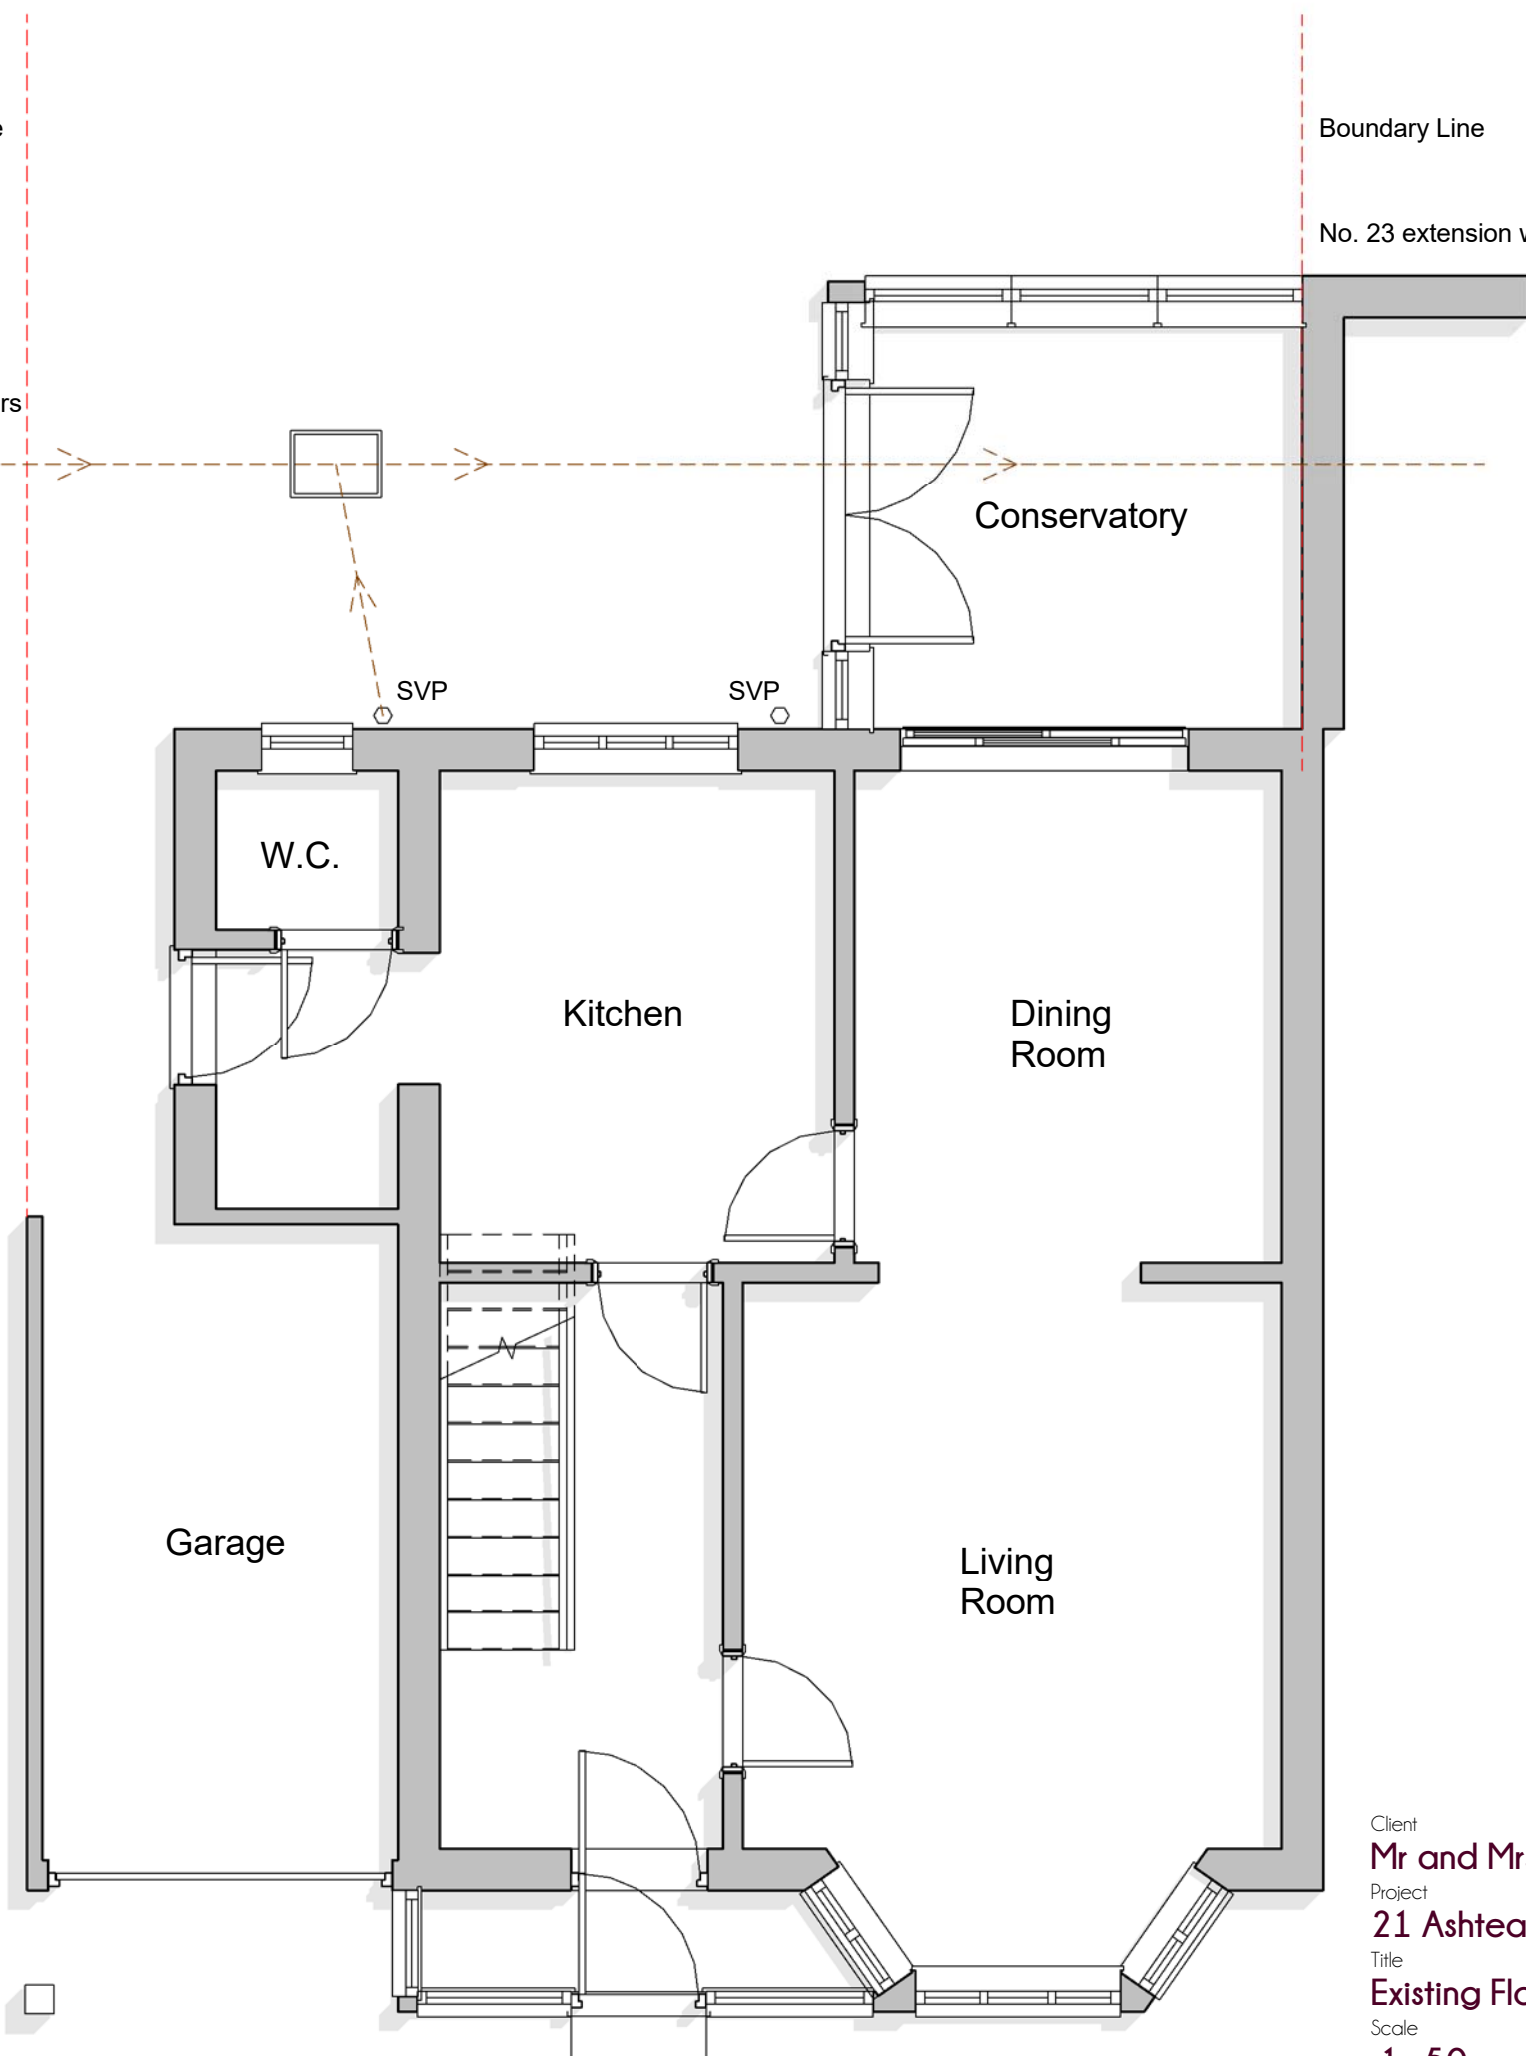

Client
Mr and Mrs Baxendale
Project
21 Ashtead Drive, Bapchild
Title
Existing Floor Plan
Scale
1 : 50 Date



OAST ARCHITECTURE

Drawn By
Oast Checked By
DS Drawing No:
A101 Revision

1

Ground Floor

1 : 50