




NOTE:
THIS DRAWING HAS BEEN PRODUCED BY ELECTRONIC MEANS. SHOULD THE SCALE MEASUREMENTS BE TAKEN BY MEANS OTHER THAN ELECTRONIC (e.g. FROM A PRINTED COPY), THE FOLLOWING MUST BE TAKEN INTO CONSIDERATION BEFORE SCALING IS UNDERTAKEN:
ENSURE THAT THE COPY HAS BEEN PRINTED/PLOTTED ON THE STATED SHEET SIZE WITH THE PLOTTING/PRINTING SCALE SET TO A CORRECT RATIO.

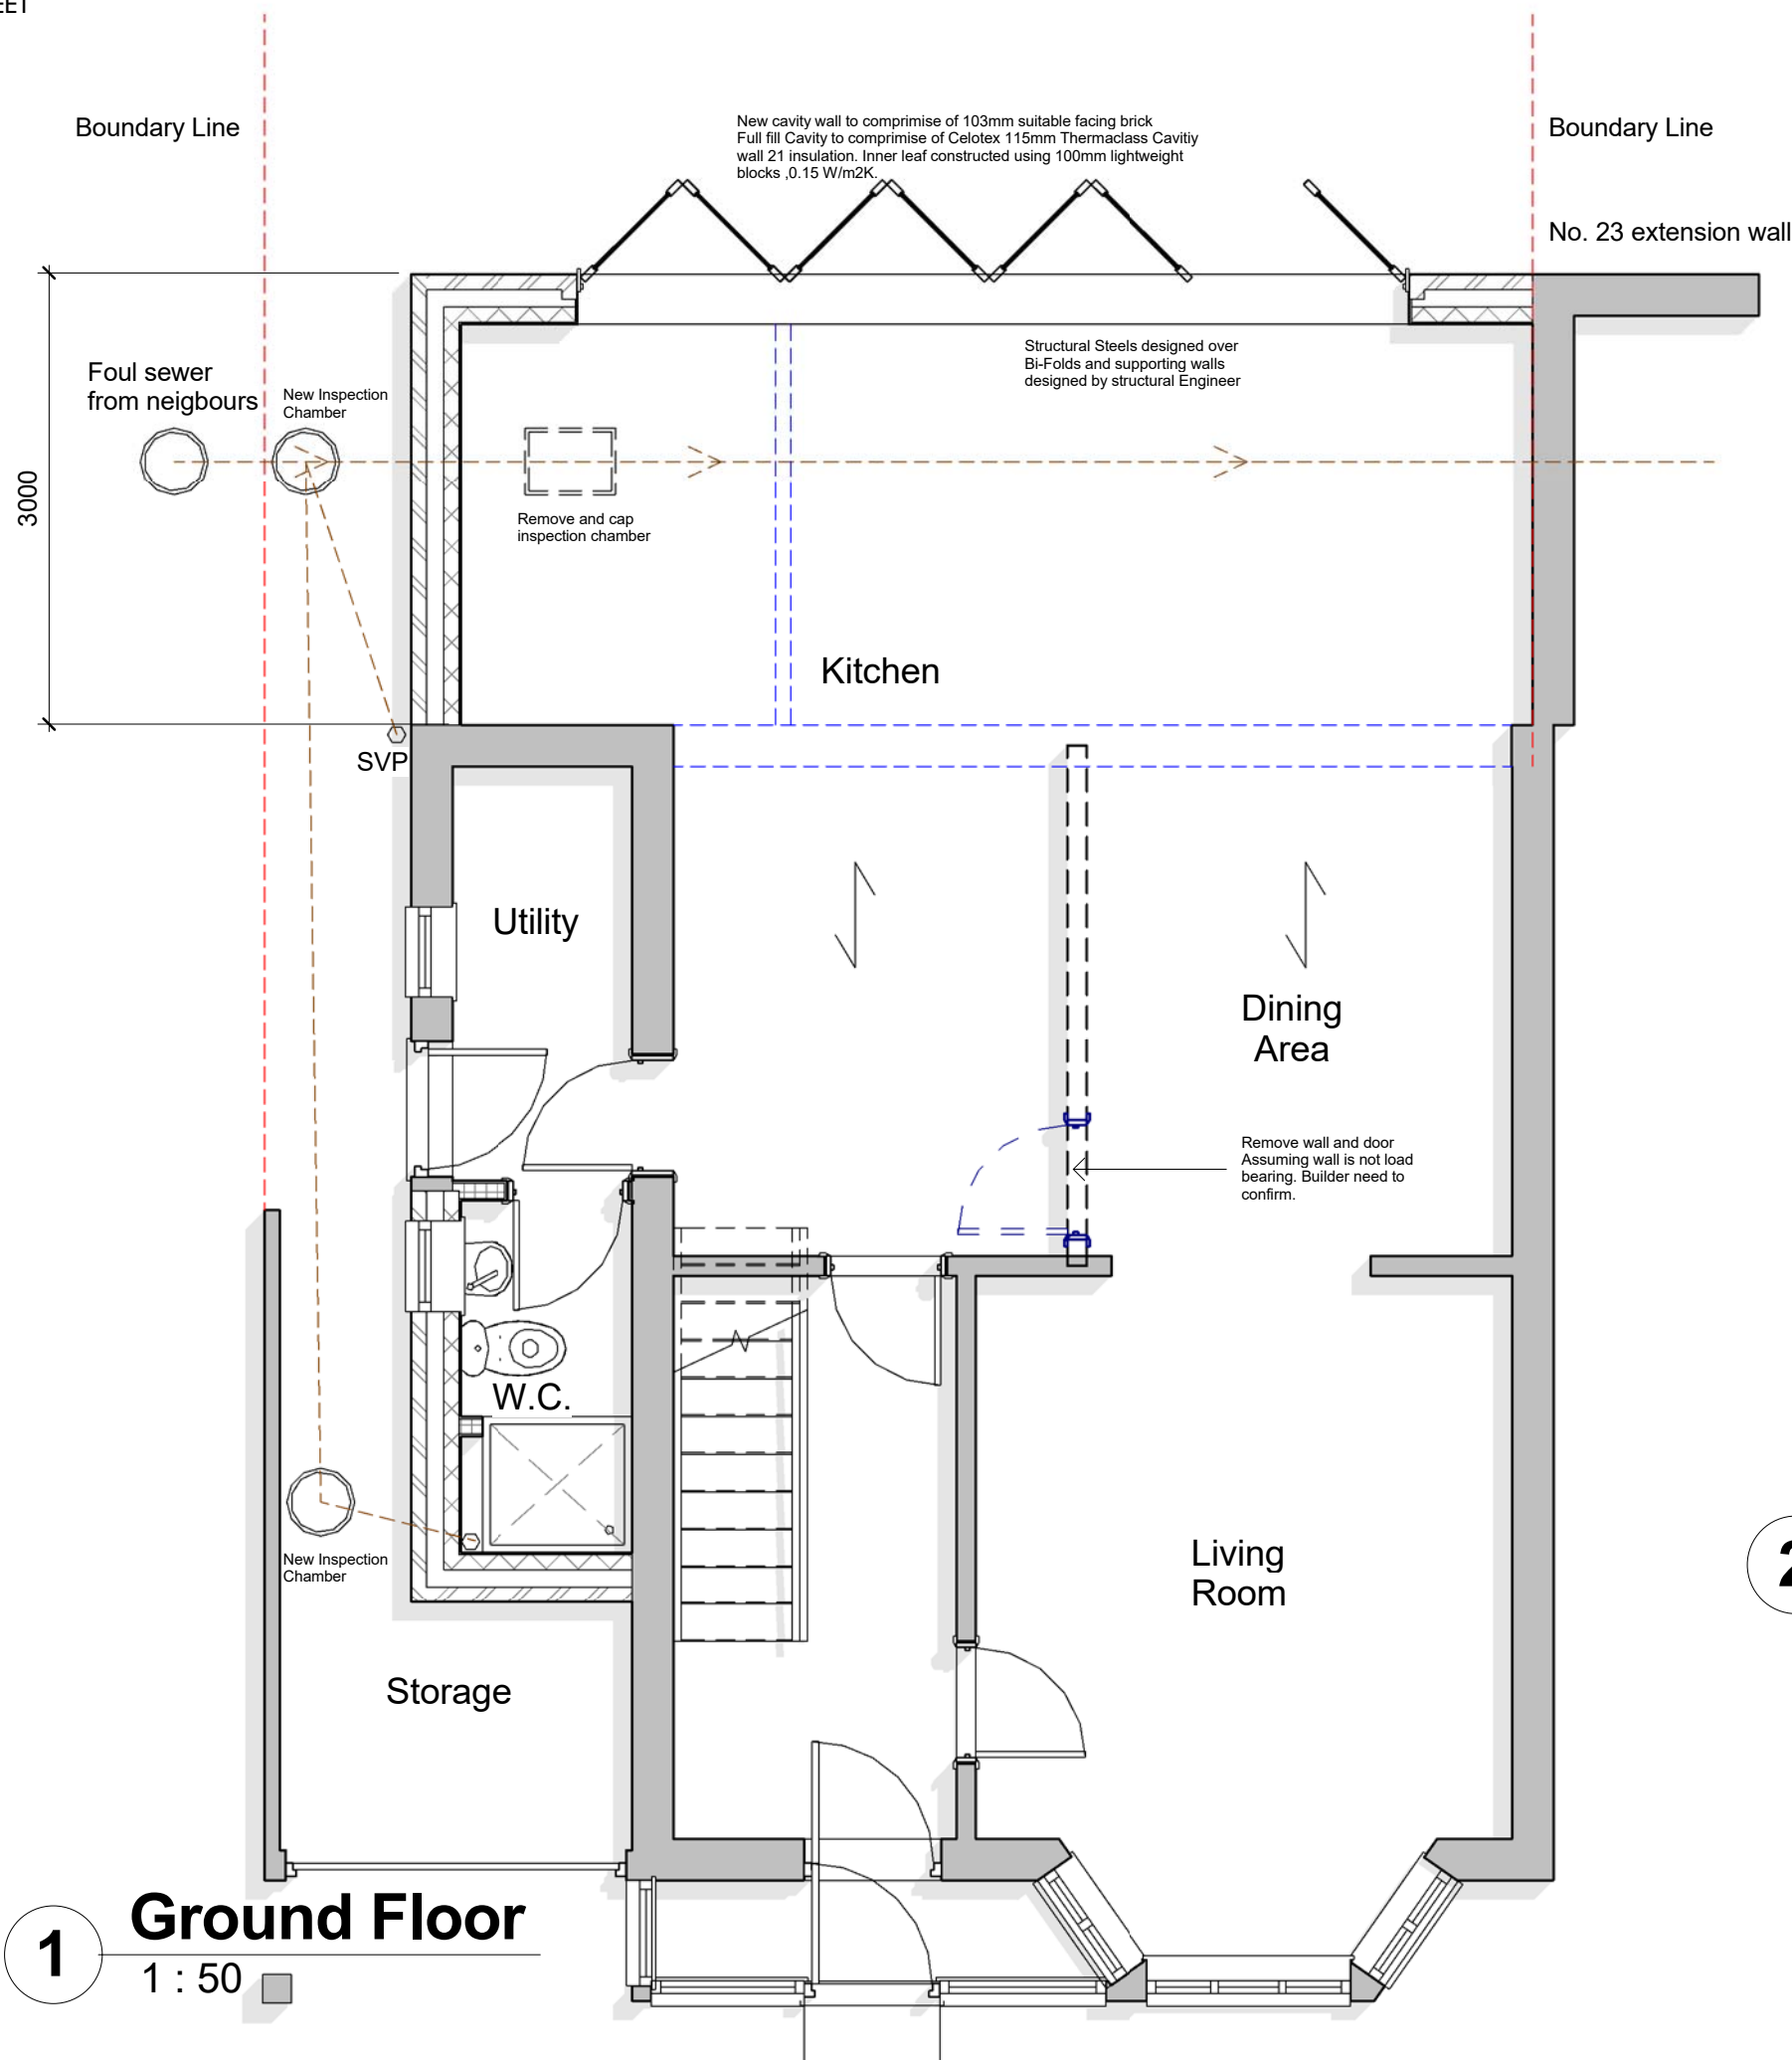


1 Ground Floor
1 : 50

 

VISUAL SCALE 1:50 @ A3

 

VISUAL SCALE 1:100 @ A3

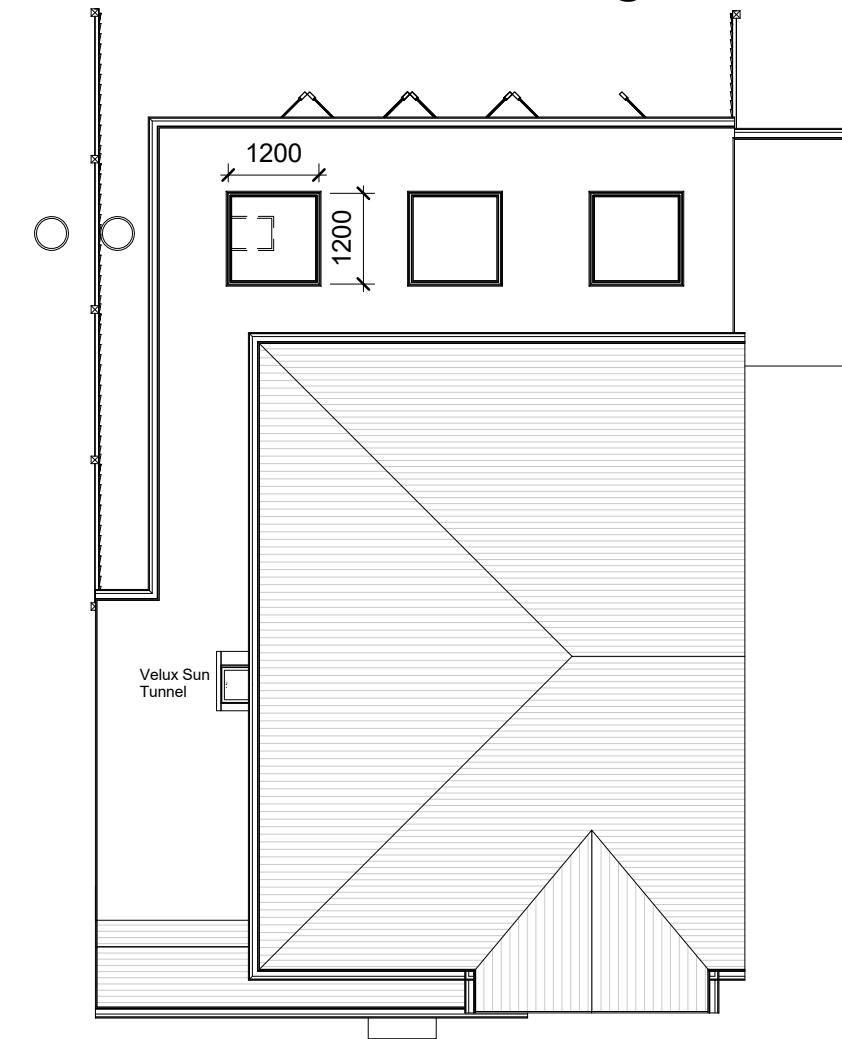

2 Roof Plan
1 : 100



Client
Mr and Mrs Baxendale
Project
21 Ashtead Drive, Bapchild
Title
Proposed Floor Plan
Scale
As indicated

OAST ARCHITECTURE

Drawn By
Oast

Checked By
DS

Drawing No:
A103

Revision